


PLAN VIEW

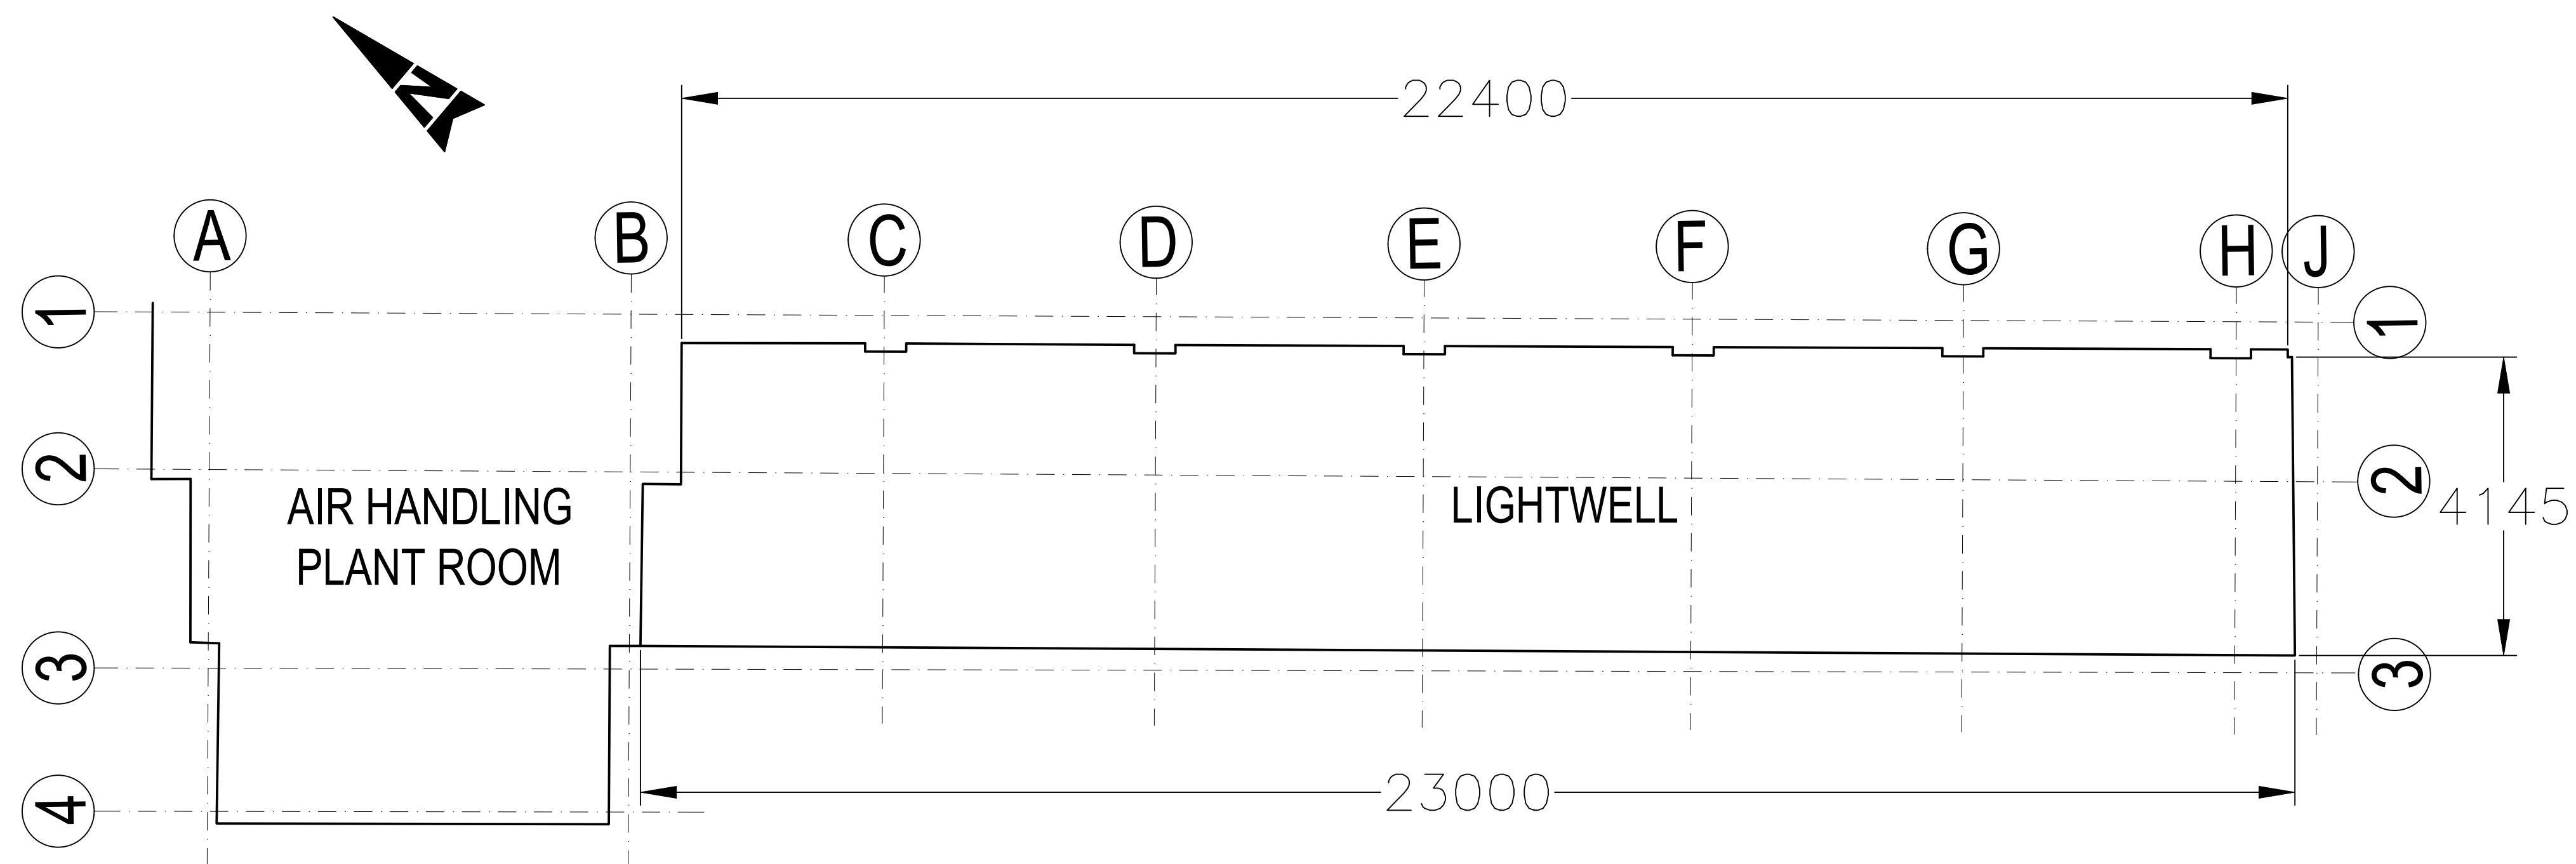

PLAN VIEW OF LIGHTWELL AND PLANT ROOM

Key Plan:

Notes:
1. All dimension are in mm unless stated otherwise


01	Dimensions added to plan view					
	J. Lea	14/4/25	E. Cummins	14/4/25	R. Edwards	14/4/25
00						
	J. Lea	14/3/25	T. Robinson	14/3/25	C. Wozencroft	14/3/25

Sheet Size:	Scale:	Project Number:
A1	NTS	CN22-028

Client Approval

A - APPROVED	
B - APPROVED WITH COMMENTS	
X	C - DO NOT USE

Status:	Purpose of Issue:
SK	PROVISIONAL FOR COMMENT


**CORROSION
ENGINEERING
SOLUTIONS**

Corrosion Engineering Solutions Ltd.
Unit S1, 64-66 Akeman Street, Tring, Hertfordshire, HP23 6AF
T: +44 (0) 1442 767 899
E: info@corrosionengineering.co.uk
W: www.corrosionengineering.co.uk

Copyright © The design and information presented on this drawing are subject to copyright as of the date of issue and may not be reproduced - in whole or part - or made use of in anyway without the written permission of Corrosion Engineering Solutions Ltd.

Project Title:	FREEMASONS HALL PHASE 4 RSD WORKS
----------------	--------------------------------------

Drawing Title:	PLAN VIEW AND GRIDLINES
----------------	----------------------------

Client:	 UNITED GRAND LODGE OF ENGLAND
---------	---

Drawing Number:	CN22-028-J946-SK103	Revision:	01
-----------------	---------------------	-----------	----