




**SOUTH WEST FACING ELEVATION
[CONNAUGHT ROOMS]**

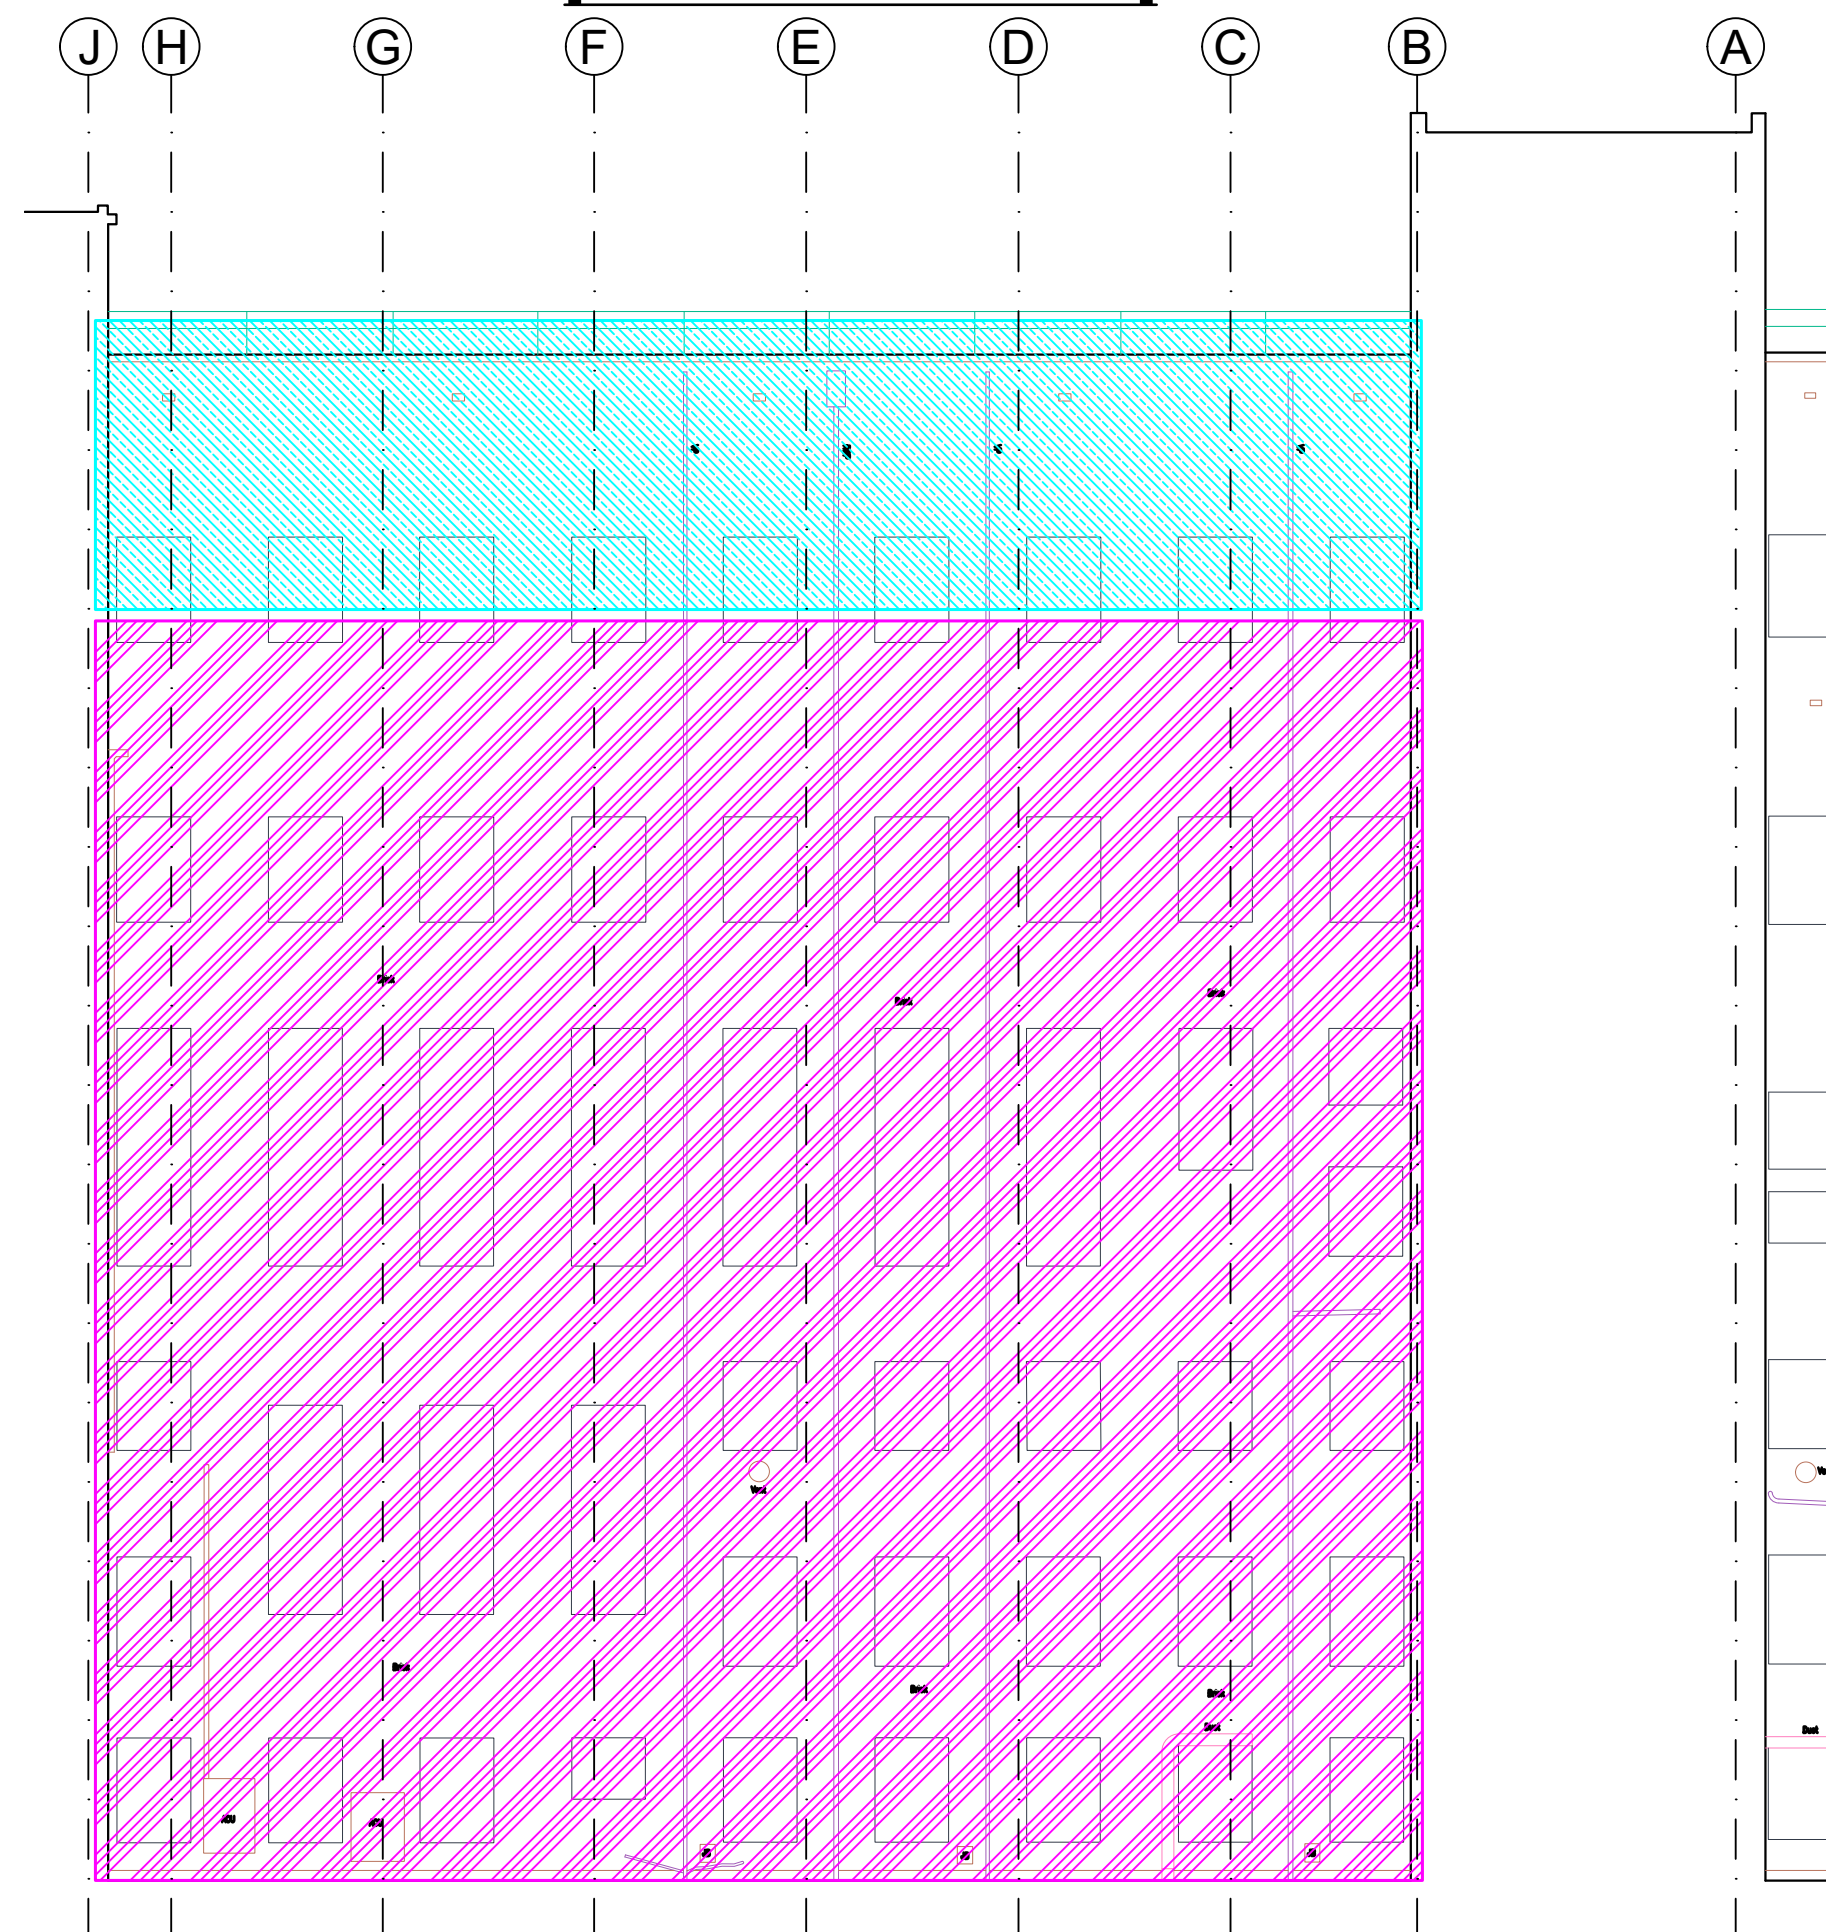


NORTH EAST FACING ELEVATION

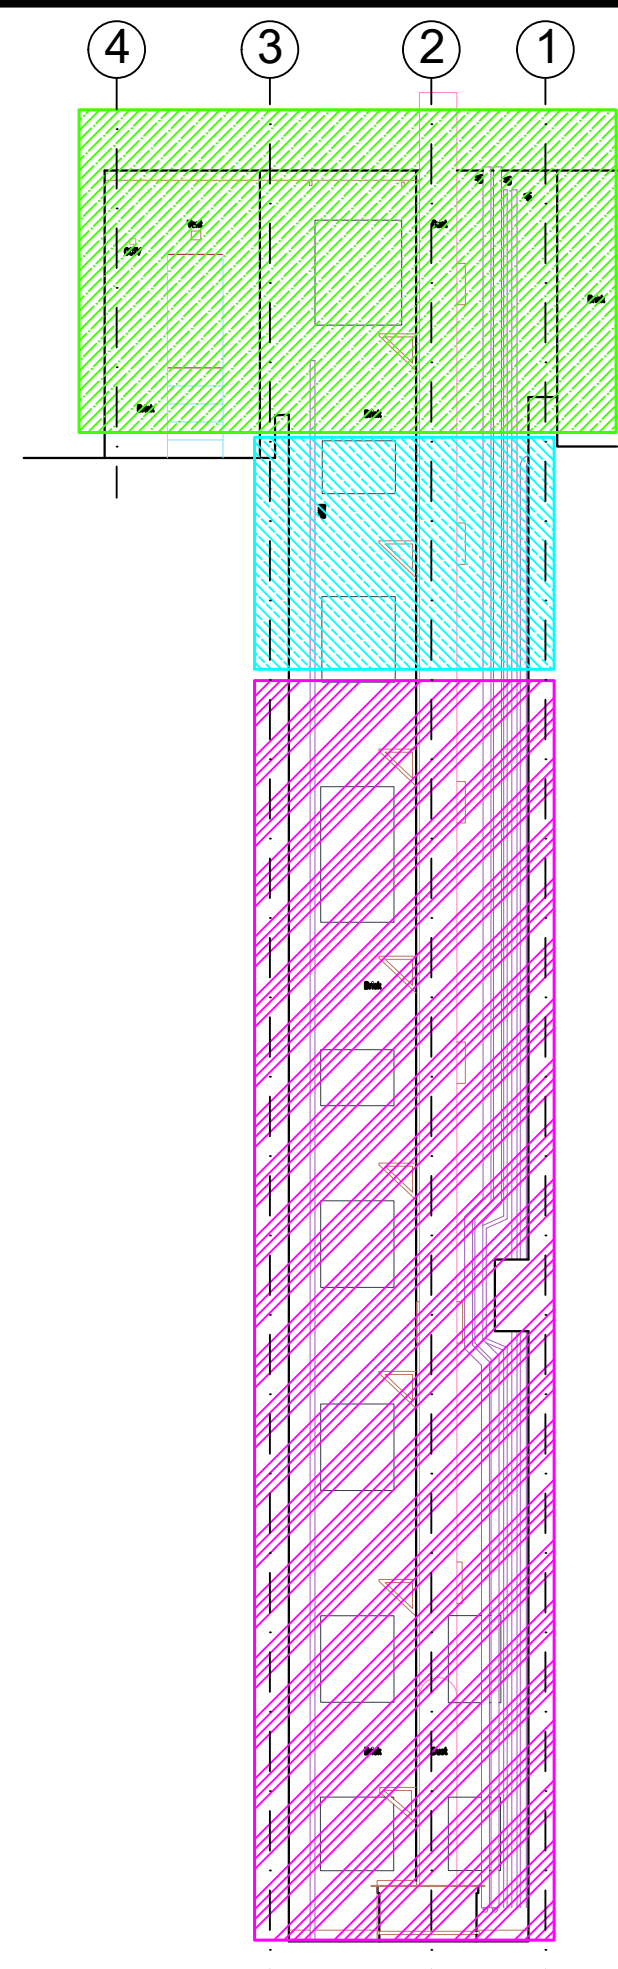

SOUTH EAST FACING ELEVATION

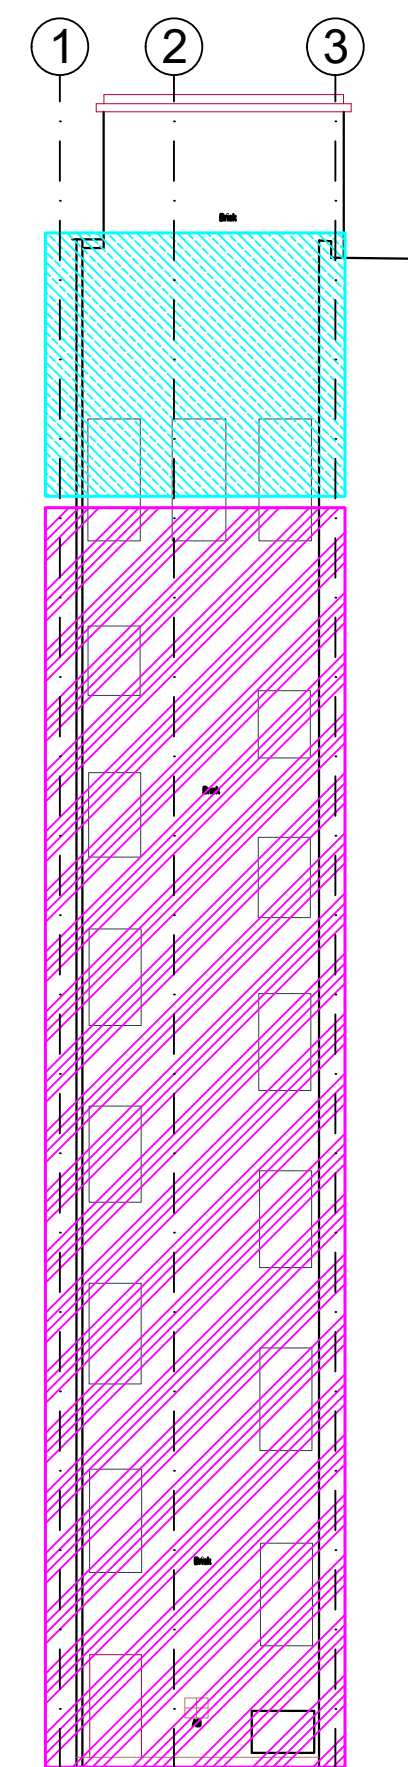

NORTH WEST FACING ELEVATION

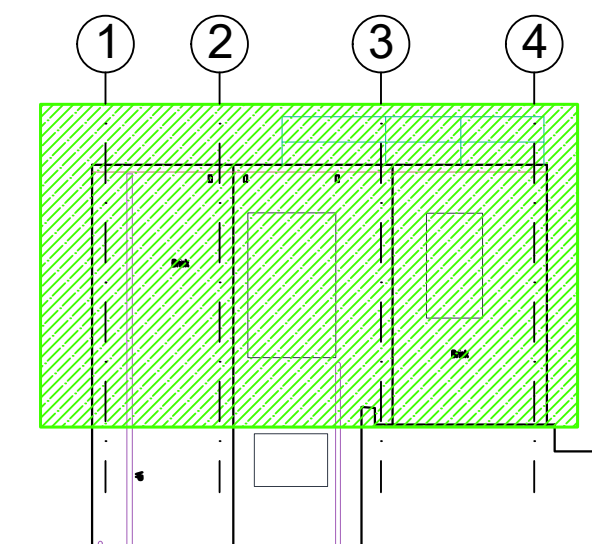

**NORTH WEST FACING ELEVATION
OF AIR-HANDLING PLANT ROOM**

Key Plan:

Zone 8

Zone 9

Zone 10

Zone 11

Zone 12

Notes:

Change to scale of drawing

01

J. Lea14/4/25E. Cummins14/4/25R. Edwards14/4/25

00

J. Lea14/3/25T. Robinson14/3/25C. Wozencroft14/3/25

Sheet Size: A1

Scale: 1:125

Project Number: CN22-028

Client Approval


A - APPROVED

B - APPROVED WITH COMMENTS

X C - DO NOT USE

Status: SK

Purpose of Issue: PROVISIONAL FOR COMMENT

CORROSION
ENGINEERING
SOLUTIONS

Corrosion Engineering Solutions Ltd.
Unit S1, 64-66 Akeman Street, Tring, Hertfordshire, HP23 6AF
T: +44 (0) 1442 767 899
E: info@corrosionengineering.co.uk
W: www.corrosionengineering.co.uk

Copyright © The design and information presented on this drawing are subject to copyright as of the date of issue and may not be reproduced - in whole or part - or made use of in anyway without the written permission of Corrosion Engineering Solutions Ltd.


Project Title:

FREEMASONS HALL
PHASE 4 RSD WORKS

Drawing Title:

CONCEPT DESIGN STAGE
PROPOSED CATHODIC PROTECTION
ZONE LAYOUT

Client:

UNITED GRAND LODGE
OF ENGLAND

Drawing Number:

CN22-028-J946-SK101

Revision:

01