

Planning

f.r.a.

Tribeca
Wayfinding & Signage
Stage D: Planning
REV B
Reef
23 April 2025

Contents

The following report constitutes the deliverable for
Stage D: Planning.


Location Plans

Key.....	004
Wayfinding	
Location Plan Key	
EX	005
Apex Exterior	
Wayfinding Location Plan	
EX	006
Apex Exterior Wayfinding Location Plan	
1:1250	


Design Intent

A00	008
Building ID	
A00	009
Building ID	
A00	010
Building ID	
A01	011
Building ID	
A01	012
Building ID, Projecting	
A01	013
Building ID, Projecting	

Location Plans

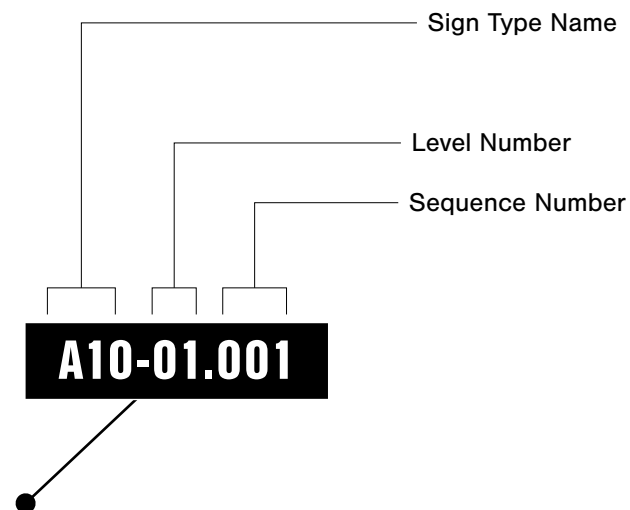


01 Sign Marker Codes
NTS

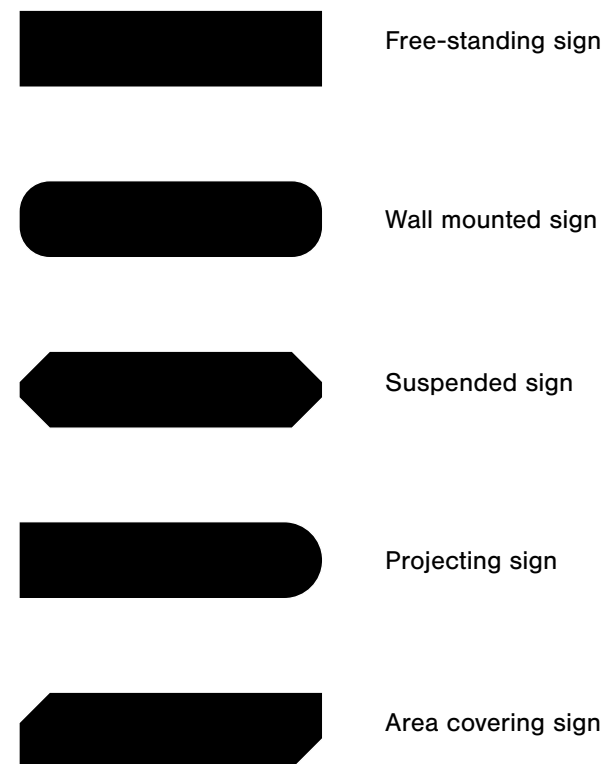

Shape of sign code marker indicates mounting type

02 Sign Marker Mounting Types
NTS

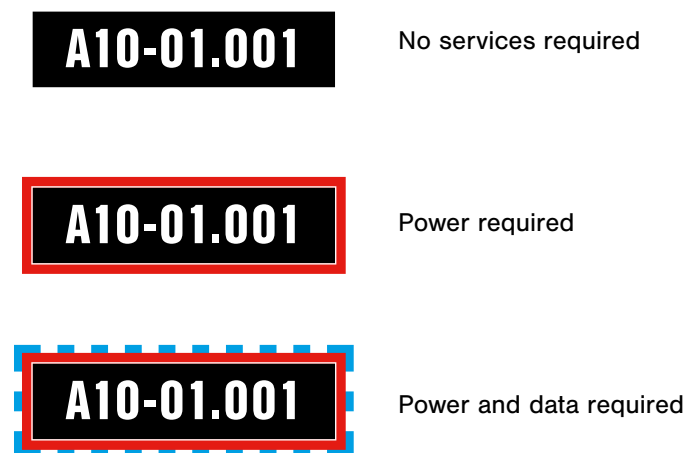

Colour codes around marker indicate required services

03 Sign Marker Service Requirements
NTS

Shrewsbury, UK
www.fracreative.com



Tribeca
2578
Reef

Issue Date: 2025-02-14
SS / CL

A
Revision History:
A: 250214, First Issue

Notes:

Scale 1:150 @ A3

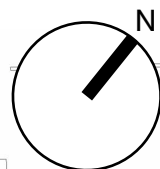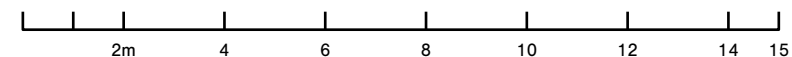

Shrewsbury, UK
www.fracreative.com

Tribeca
2578
Reef

Issue Date: 2025-02-14
SS / CL

A

Revision History:

A: 250214, First Issue

Notes:

240v, 13 amp

A01-EX.043

A00-EX.041

240v, 13 amp


A01-EX.042

240v, 13 amp

A00-EX.040

240v, 13 amp

EX
Apex Exterior
Wayfinding Location Plan
LP-AP-EX.00
Location Plans 005

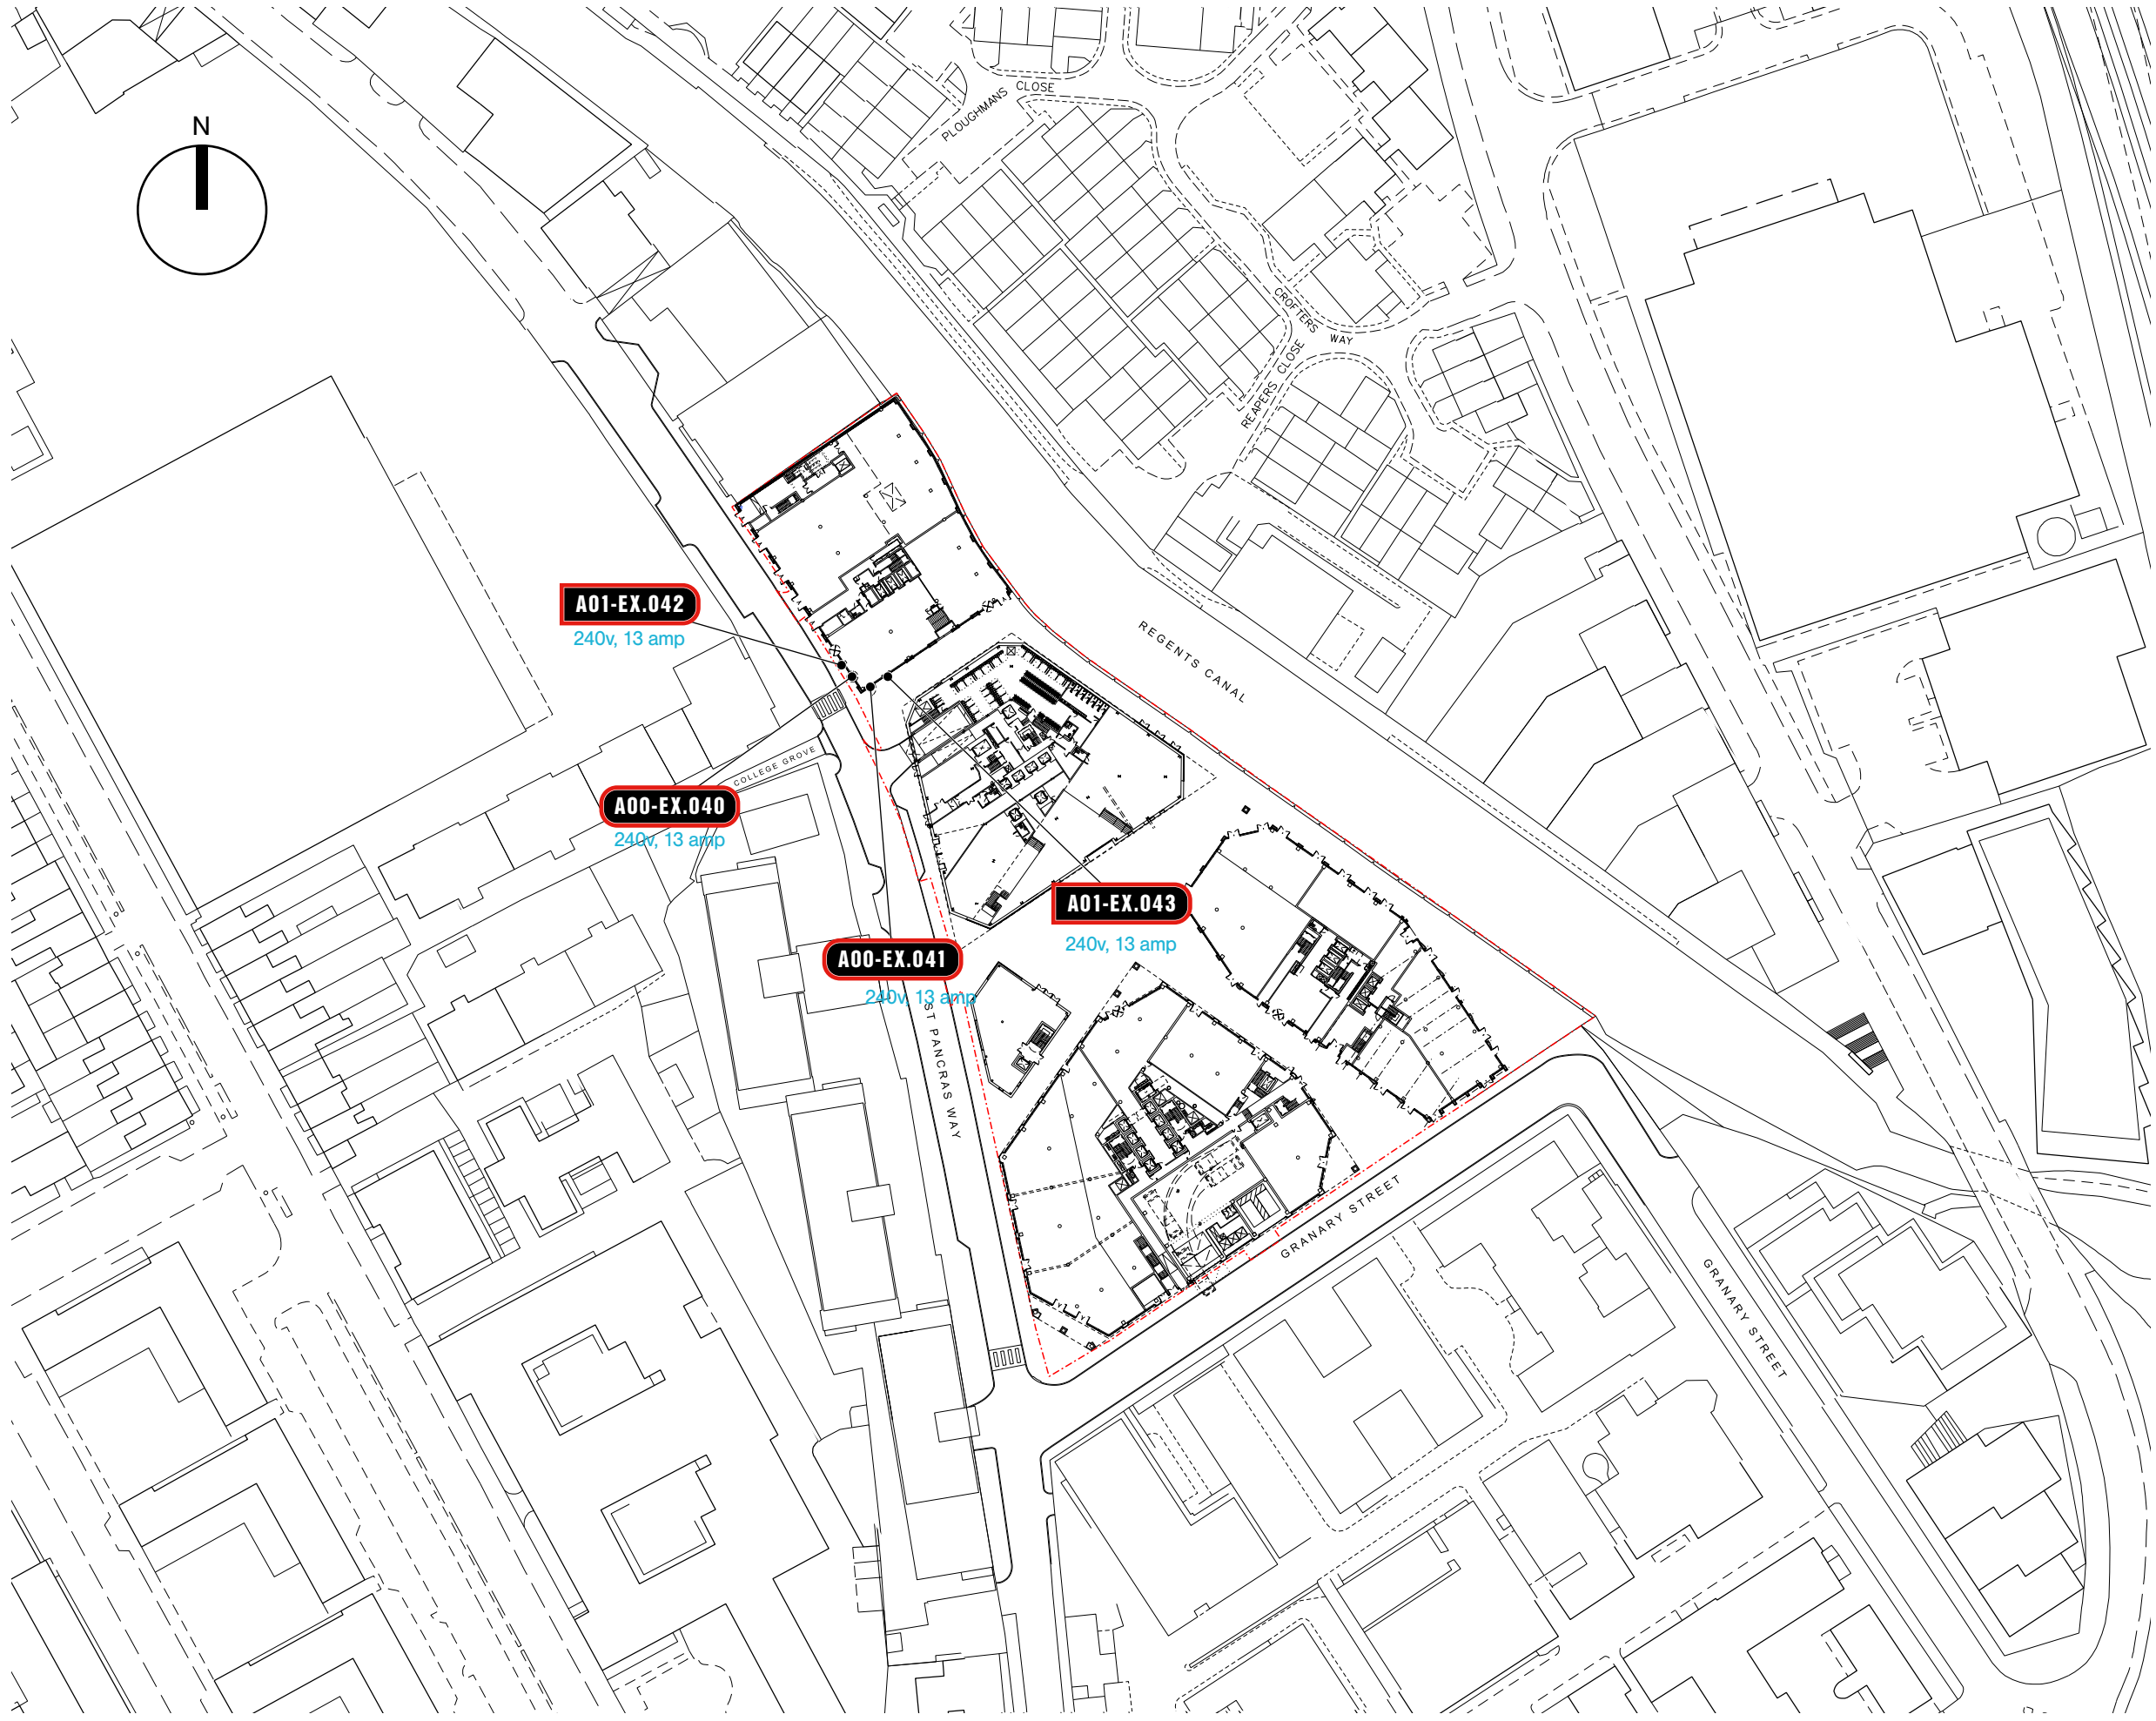

Shrewsbury, UK
www.fracreative.com

Tribeca
2578
Reef

Issue Date: 2025-02-14
SS / CL

B


Revision History:

A: 250214, First Issue
B: 250423


Notes:

EX

Design Intent

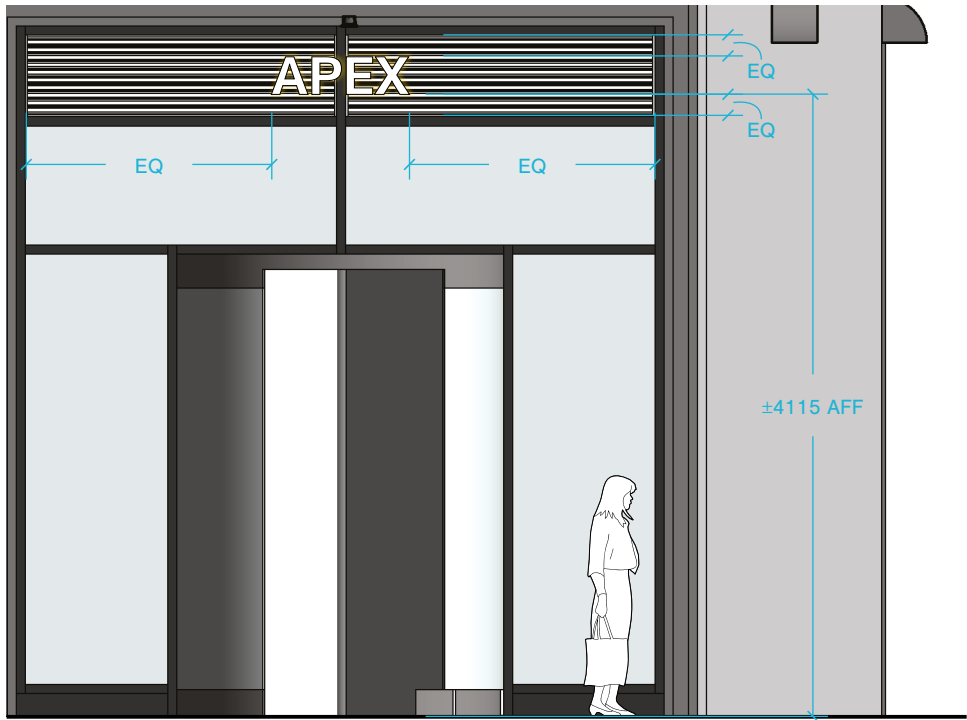

01 Context
1:50
Scale 1:50 @ A3
500 1000mm 2000 3000 4000 5000

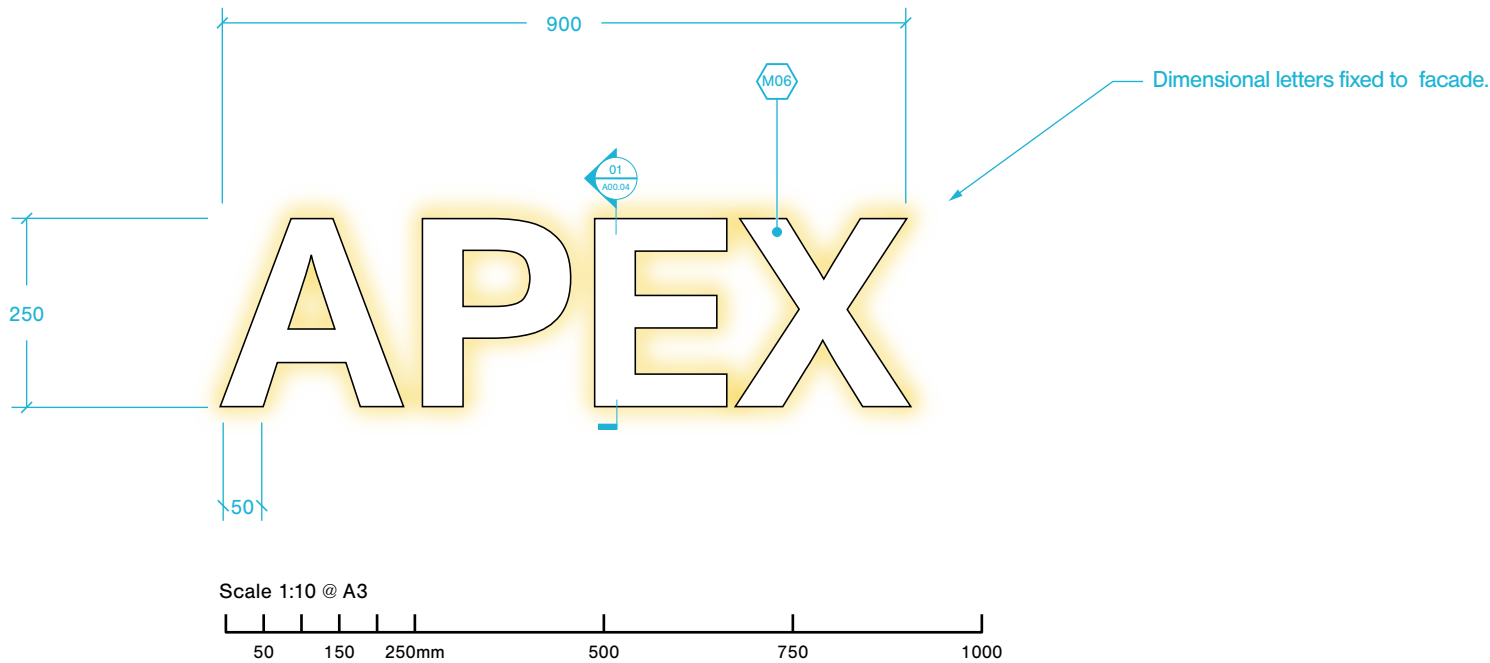

02 Front
1:10


Shrewsbury, UK
www.fracreative.com

Tribeca
2578
Reef

Issue Date: 2025-02-14
SS / CL

A
Revision History:
A: 250214, First Issue

Notes:

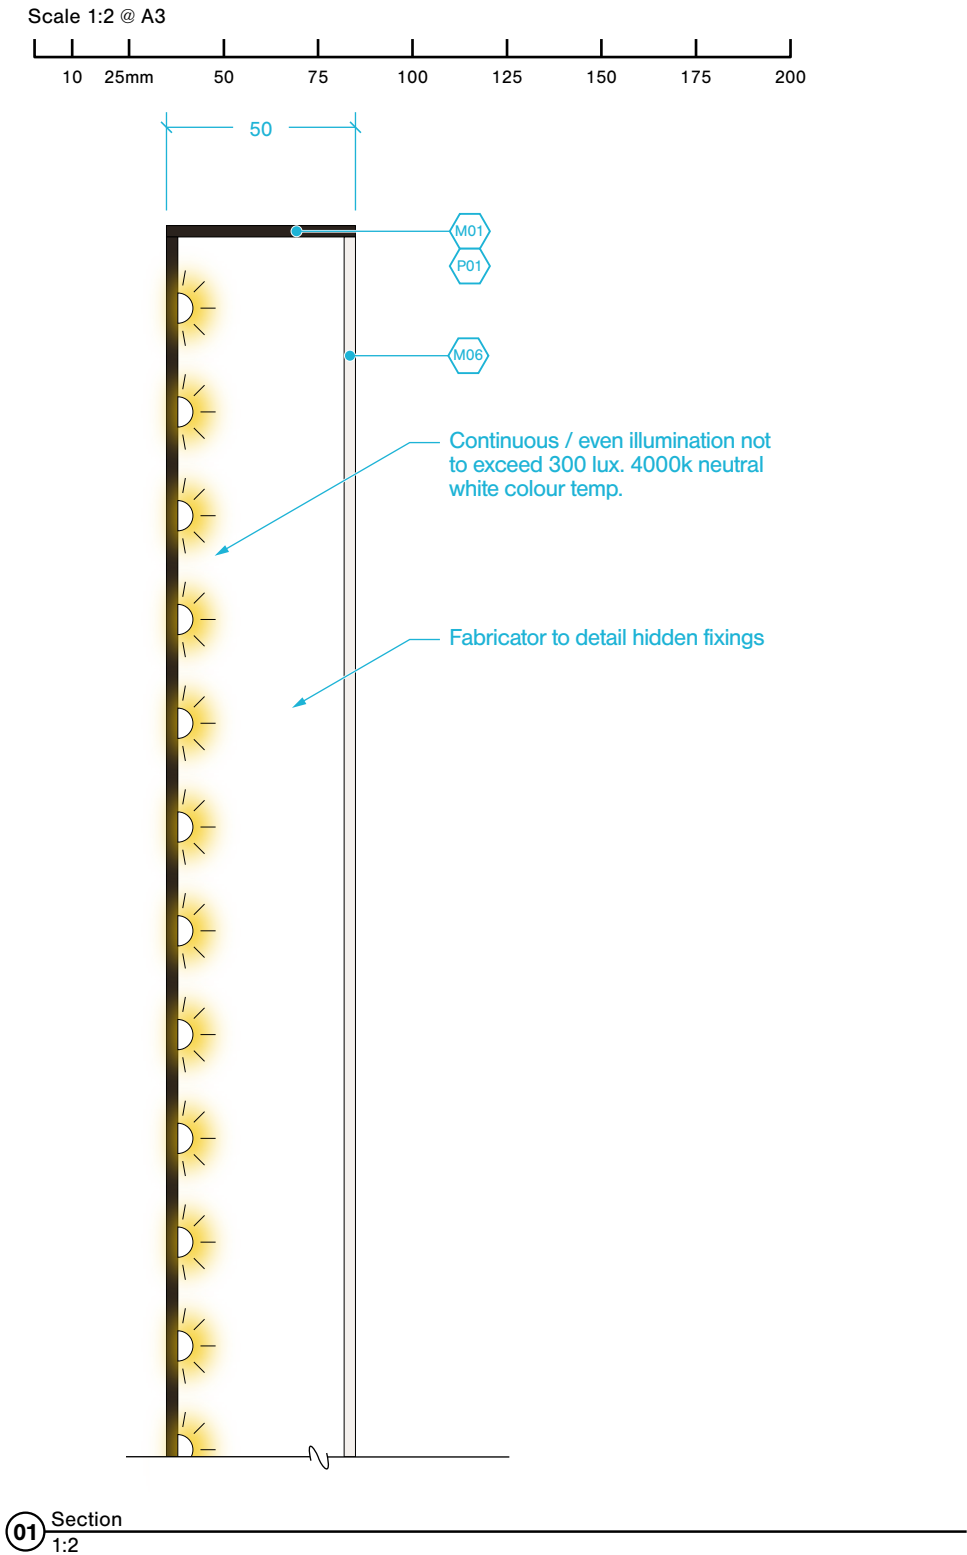

Shrewsbury, UK
www.fracreative.com

Tribeca
2578
Reef

Issue Date: 2025-02-14
SS / CL

A

Revision History:

A: 250214, First Issue

Notes:

A00

Building ID
DI-A00.01
Design Intent 009



01 Visual
NTS

Shrewsbury, UK
www.fracreative.com

Tribeca
2578
Reef

Issue Date: 2025-02-14
SS / CL

A


Revision History:

A: 250214, First Issue

Notes:

A00

Building ID
DI-A00.02
Design Intent 010

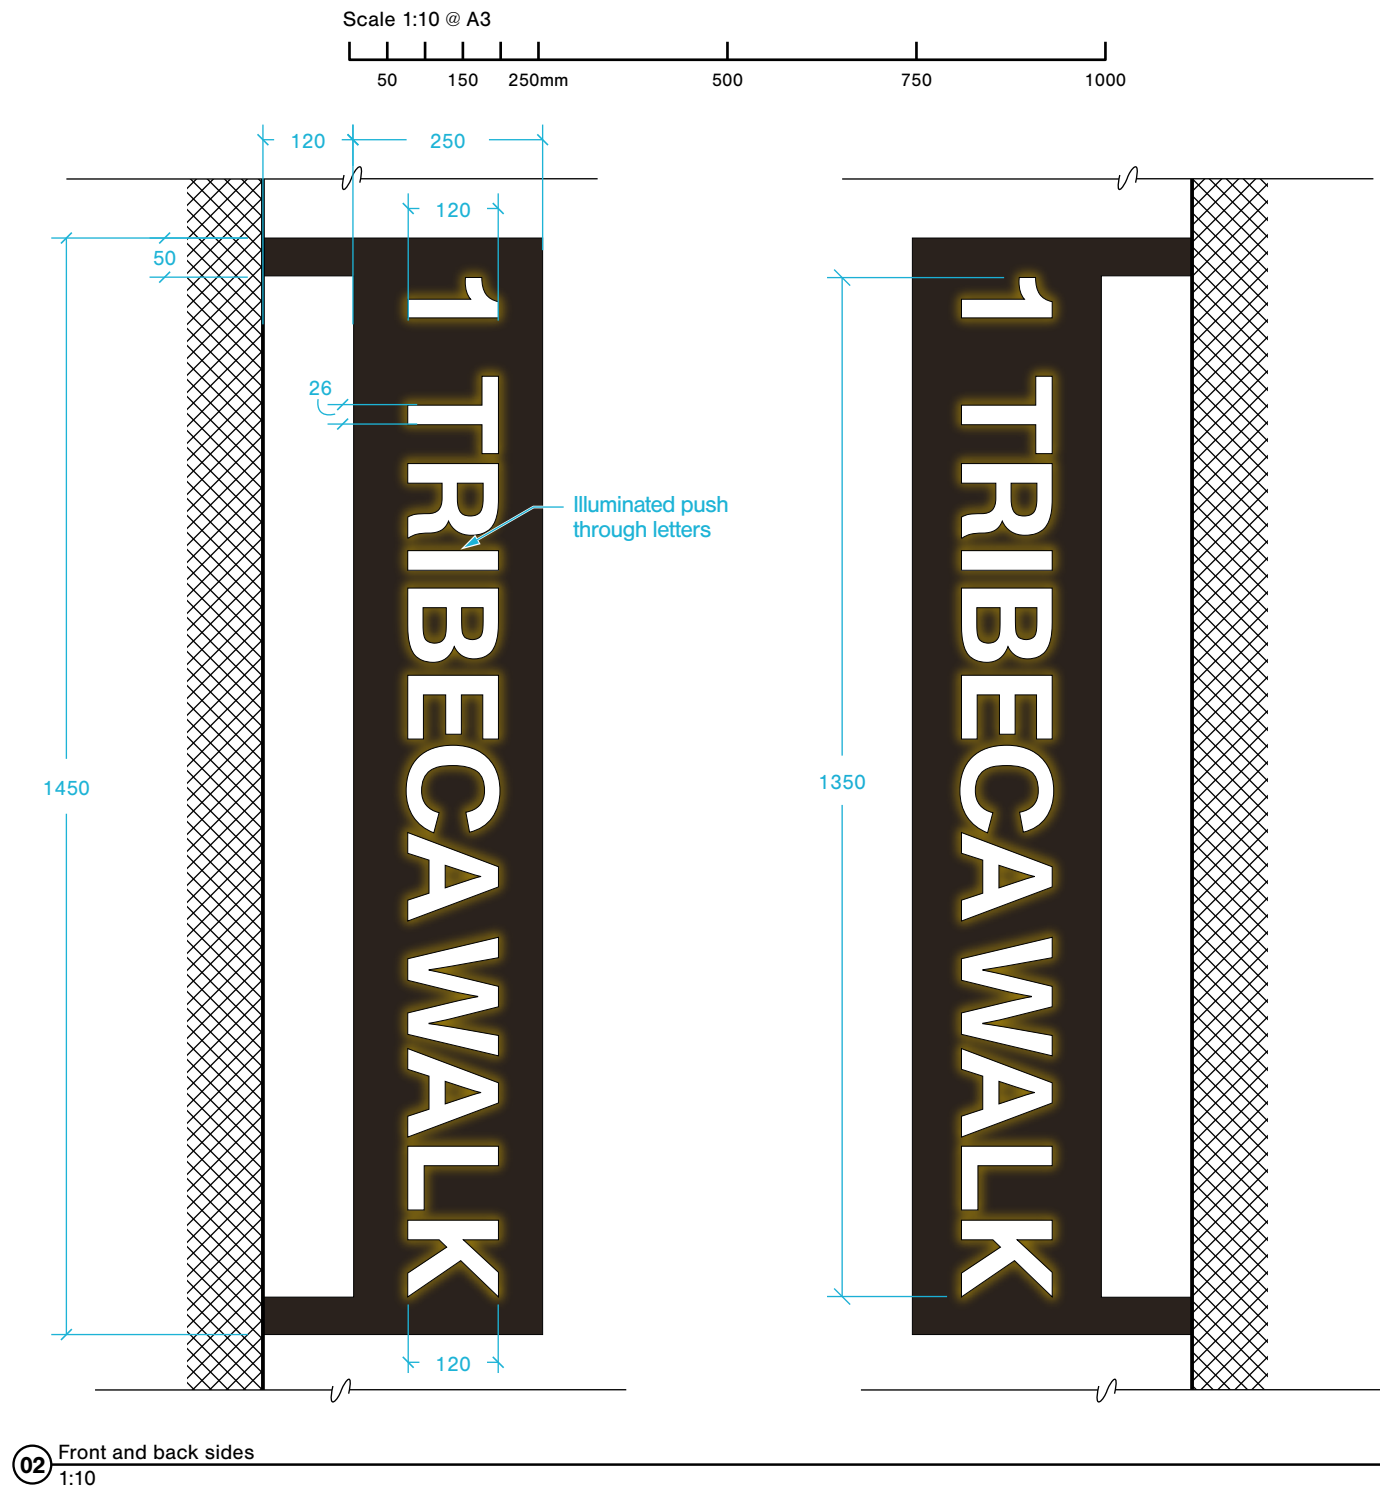

Shrewsbury, UK
www.fracreative.com

Tribeca
2578
Reef

Issue Date: 2025-02-14
SS / CL

A



Revision History:

A: 250214, First Issue

Notes:

A01

Building ID
DI-A01.00
Design Intent 011

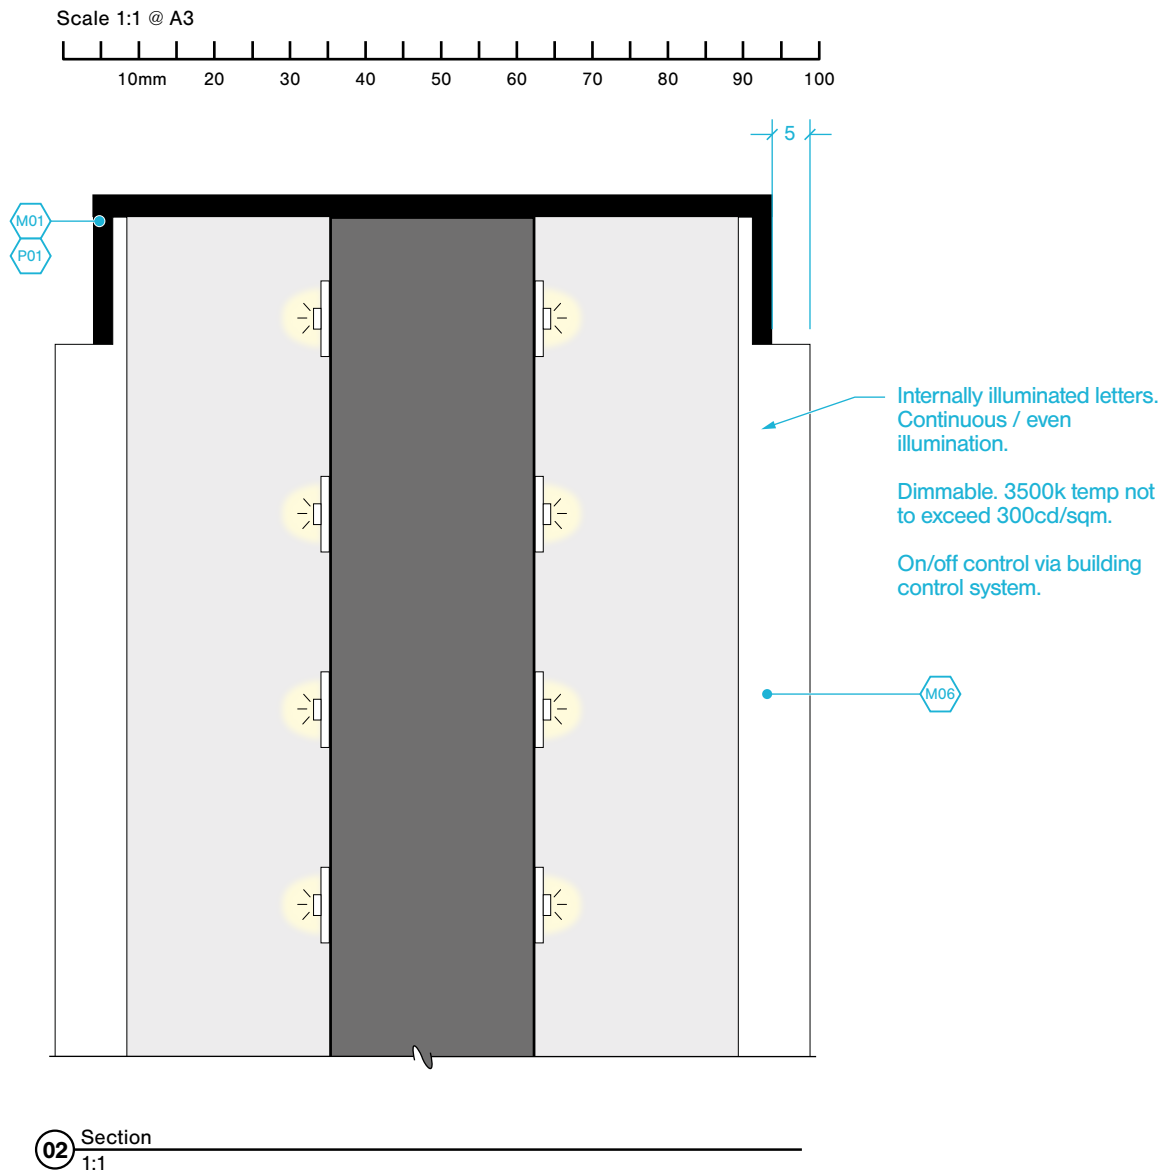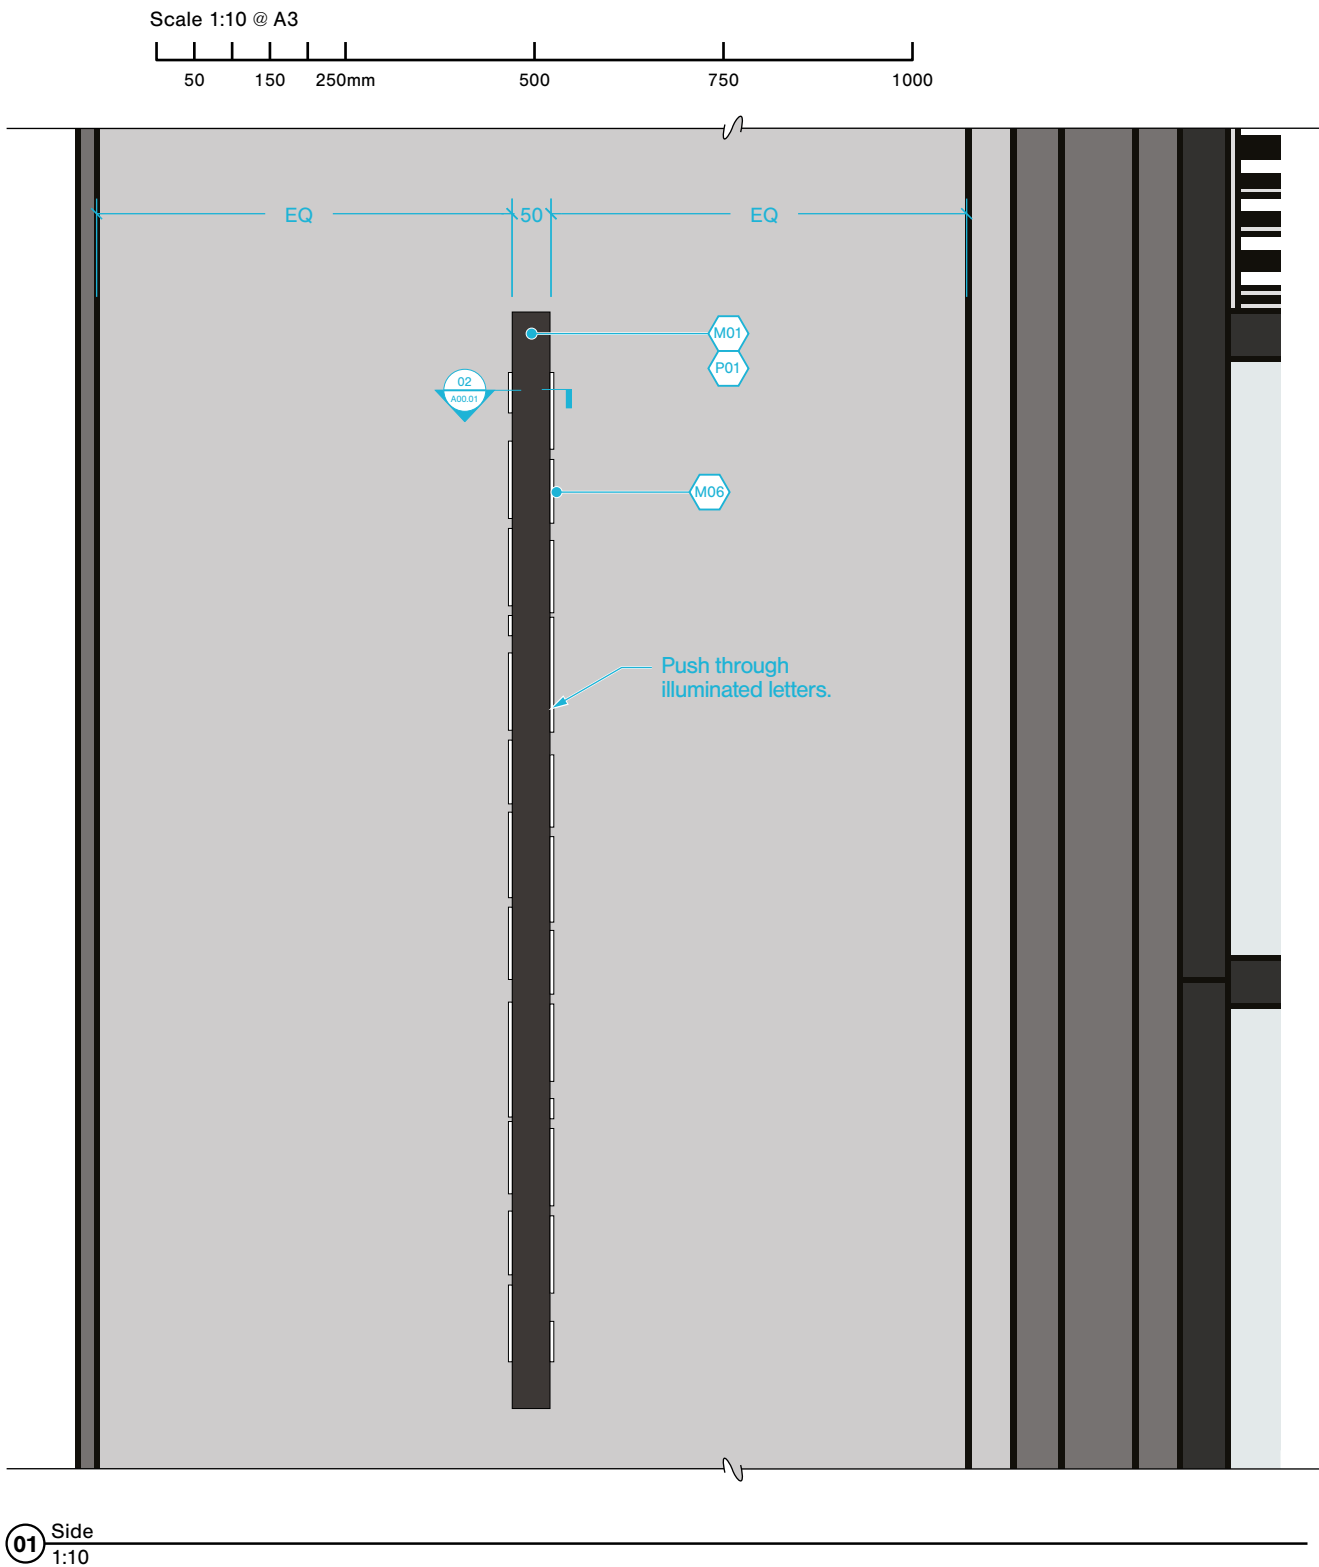



A

Revision History:

A: 250214, First Issue

Notes:

Thank you