


All dimensions to be checked on site; Figured dimensions to be read in preference to scaled.


Brock Carmichael accepts no responsibility for and does not permit any unauthorised amendments to or reproduction of the drawing. This drawing and associated copyright remains the property of Brock Carmichael unless otherwise agreed.



Date	Revision	Initials	Notes
19.04.24	S1 P3	JDW	PRELIMINARY PLANNING ISSUE

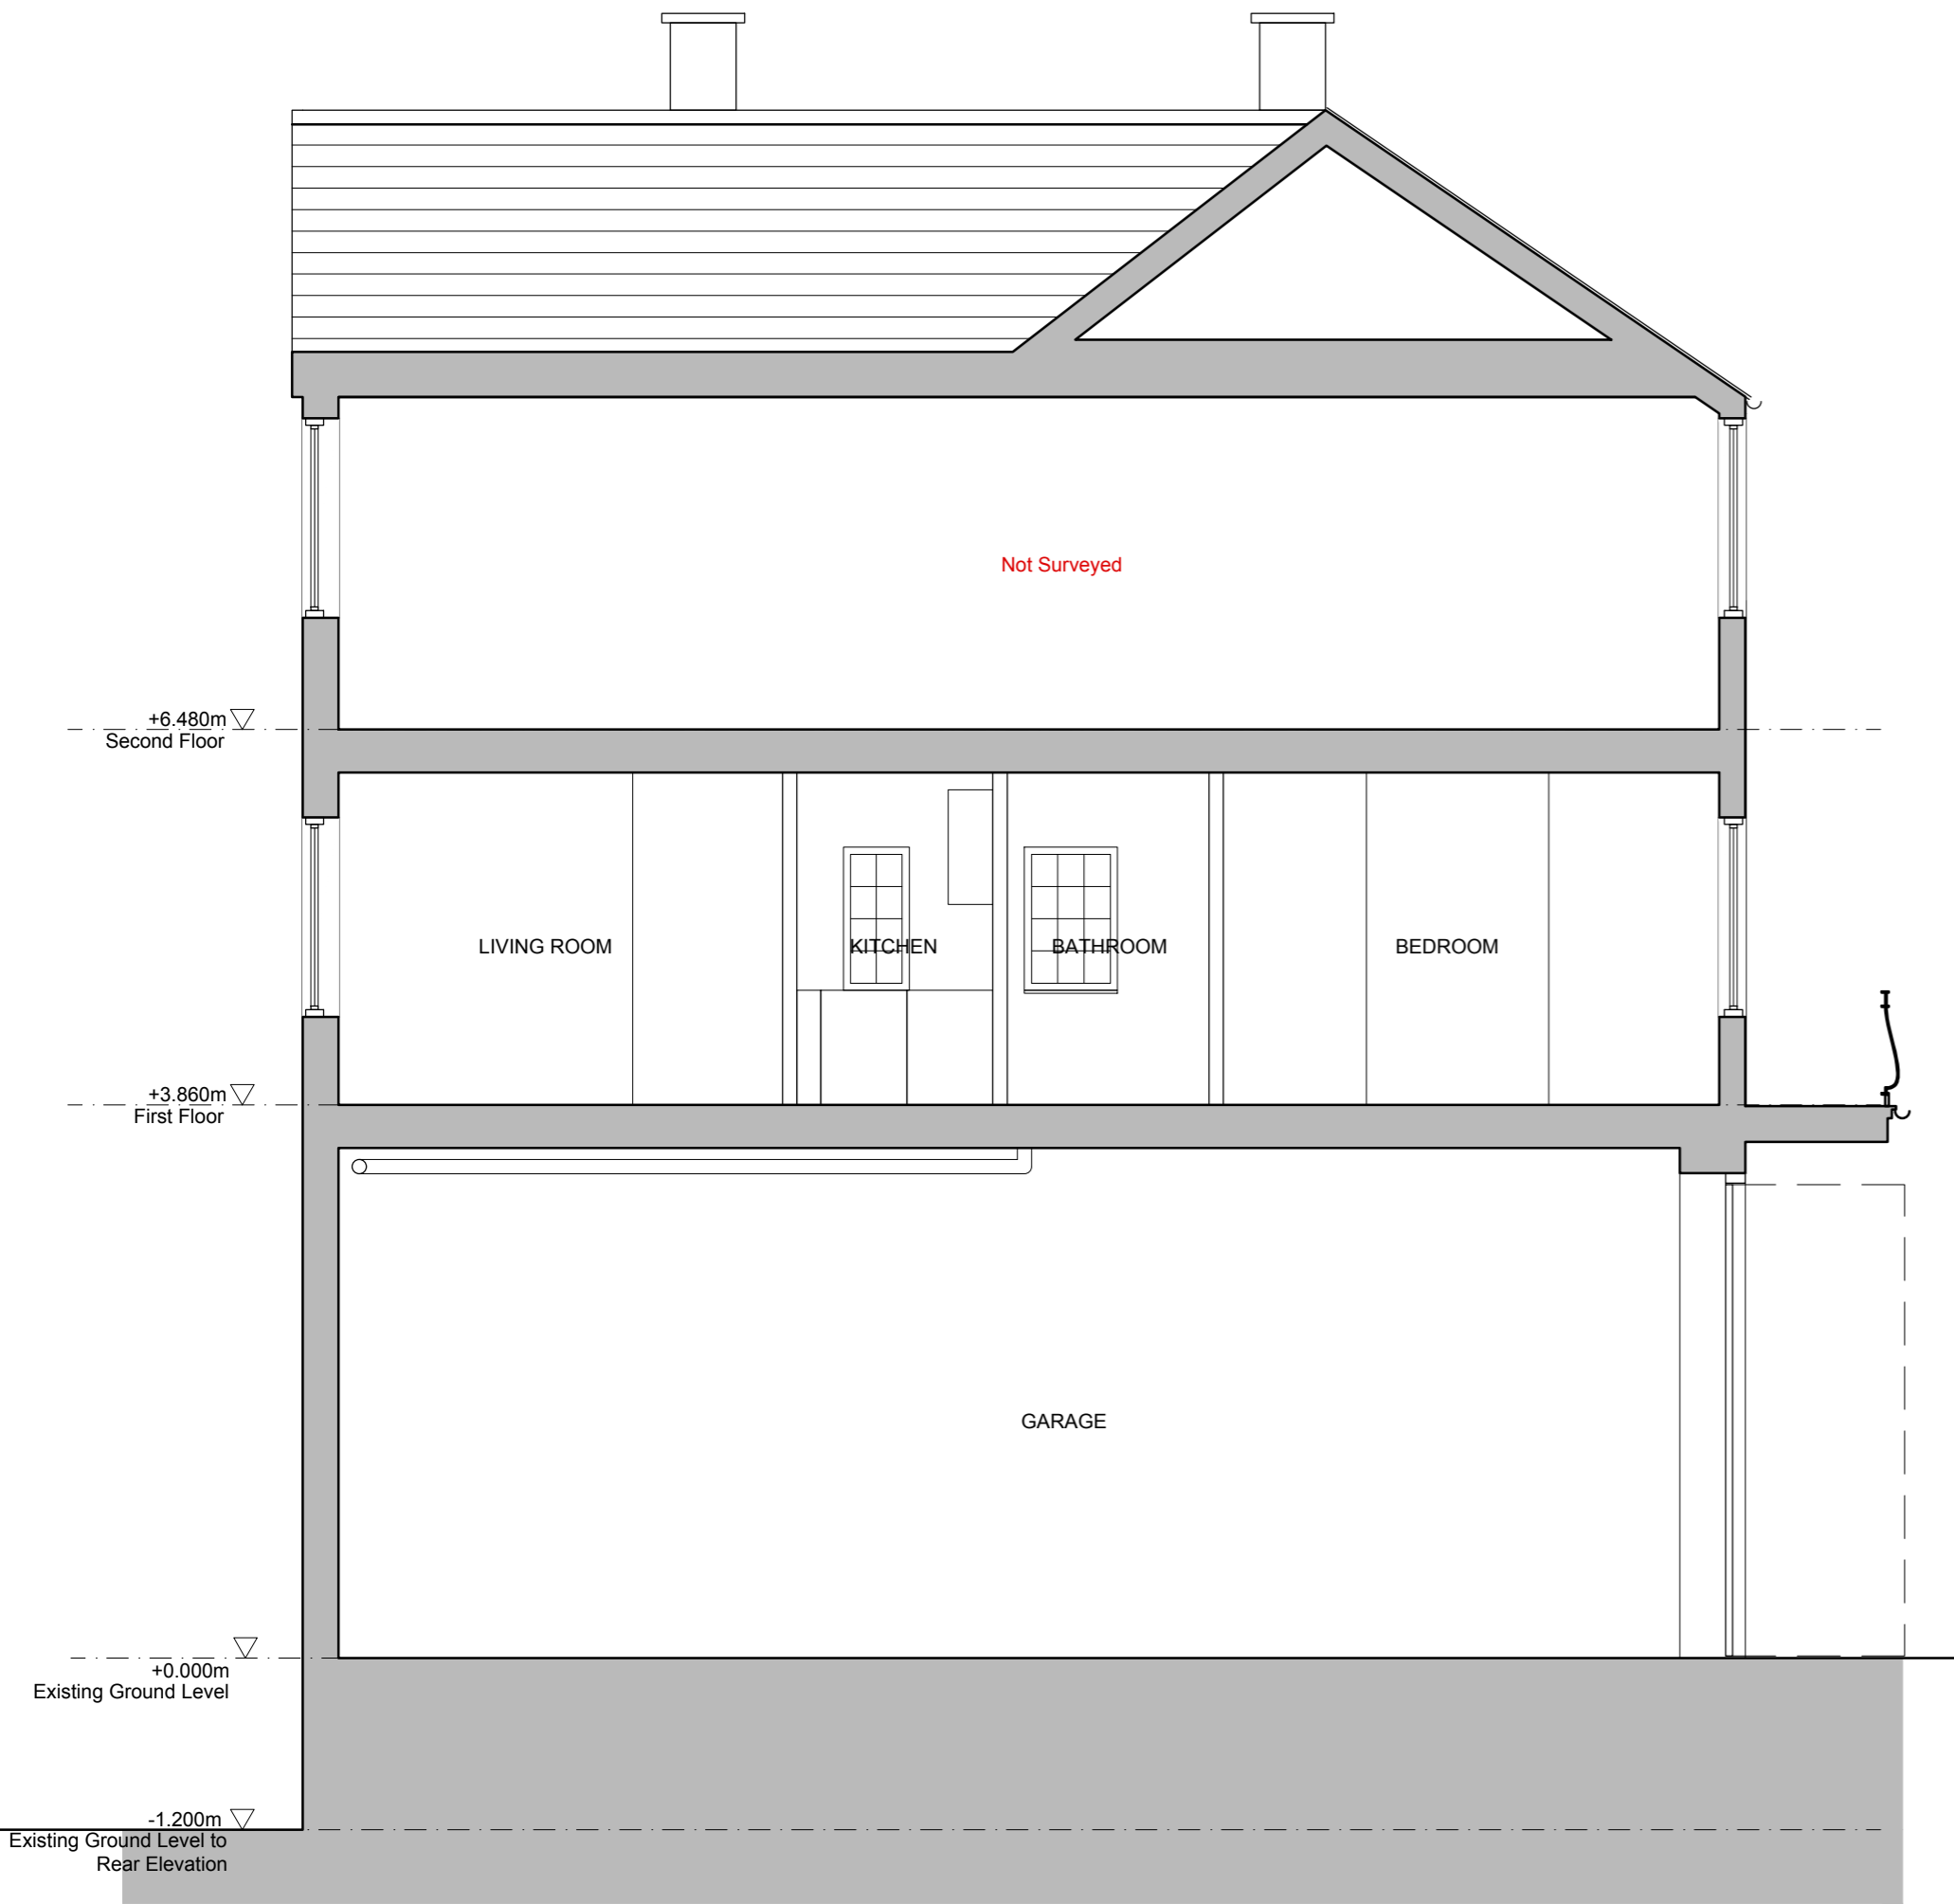

Existing Section A  
1:50@A2

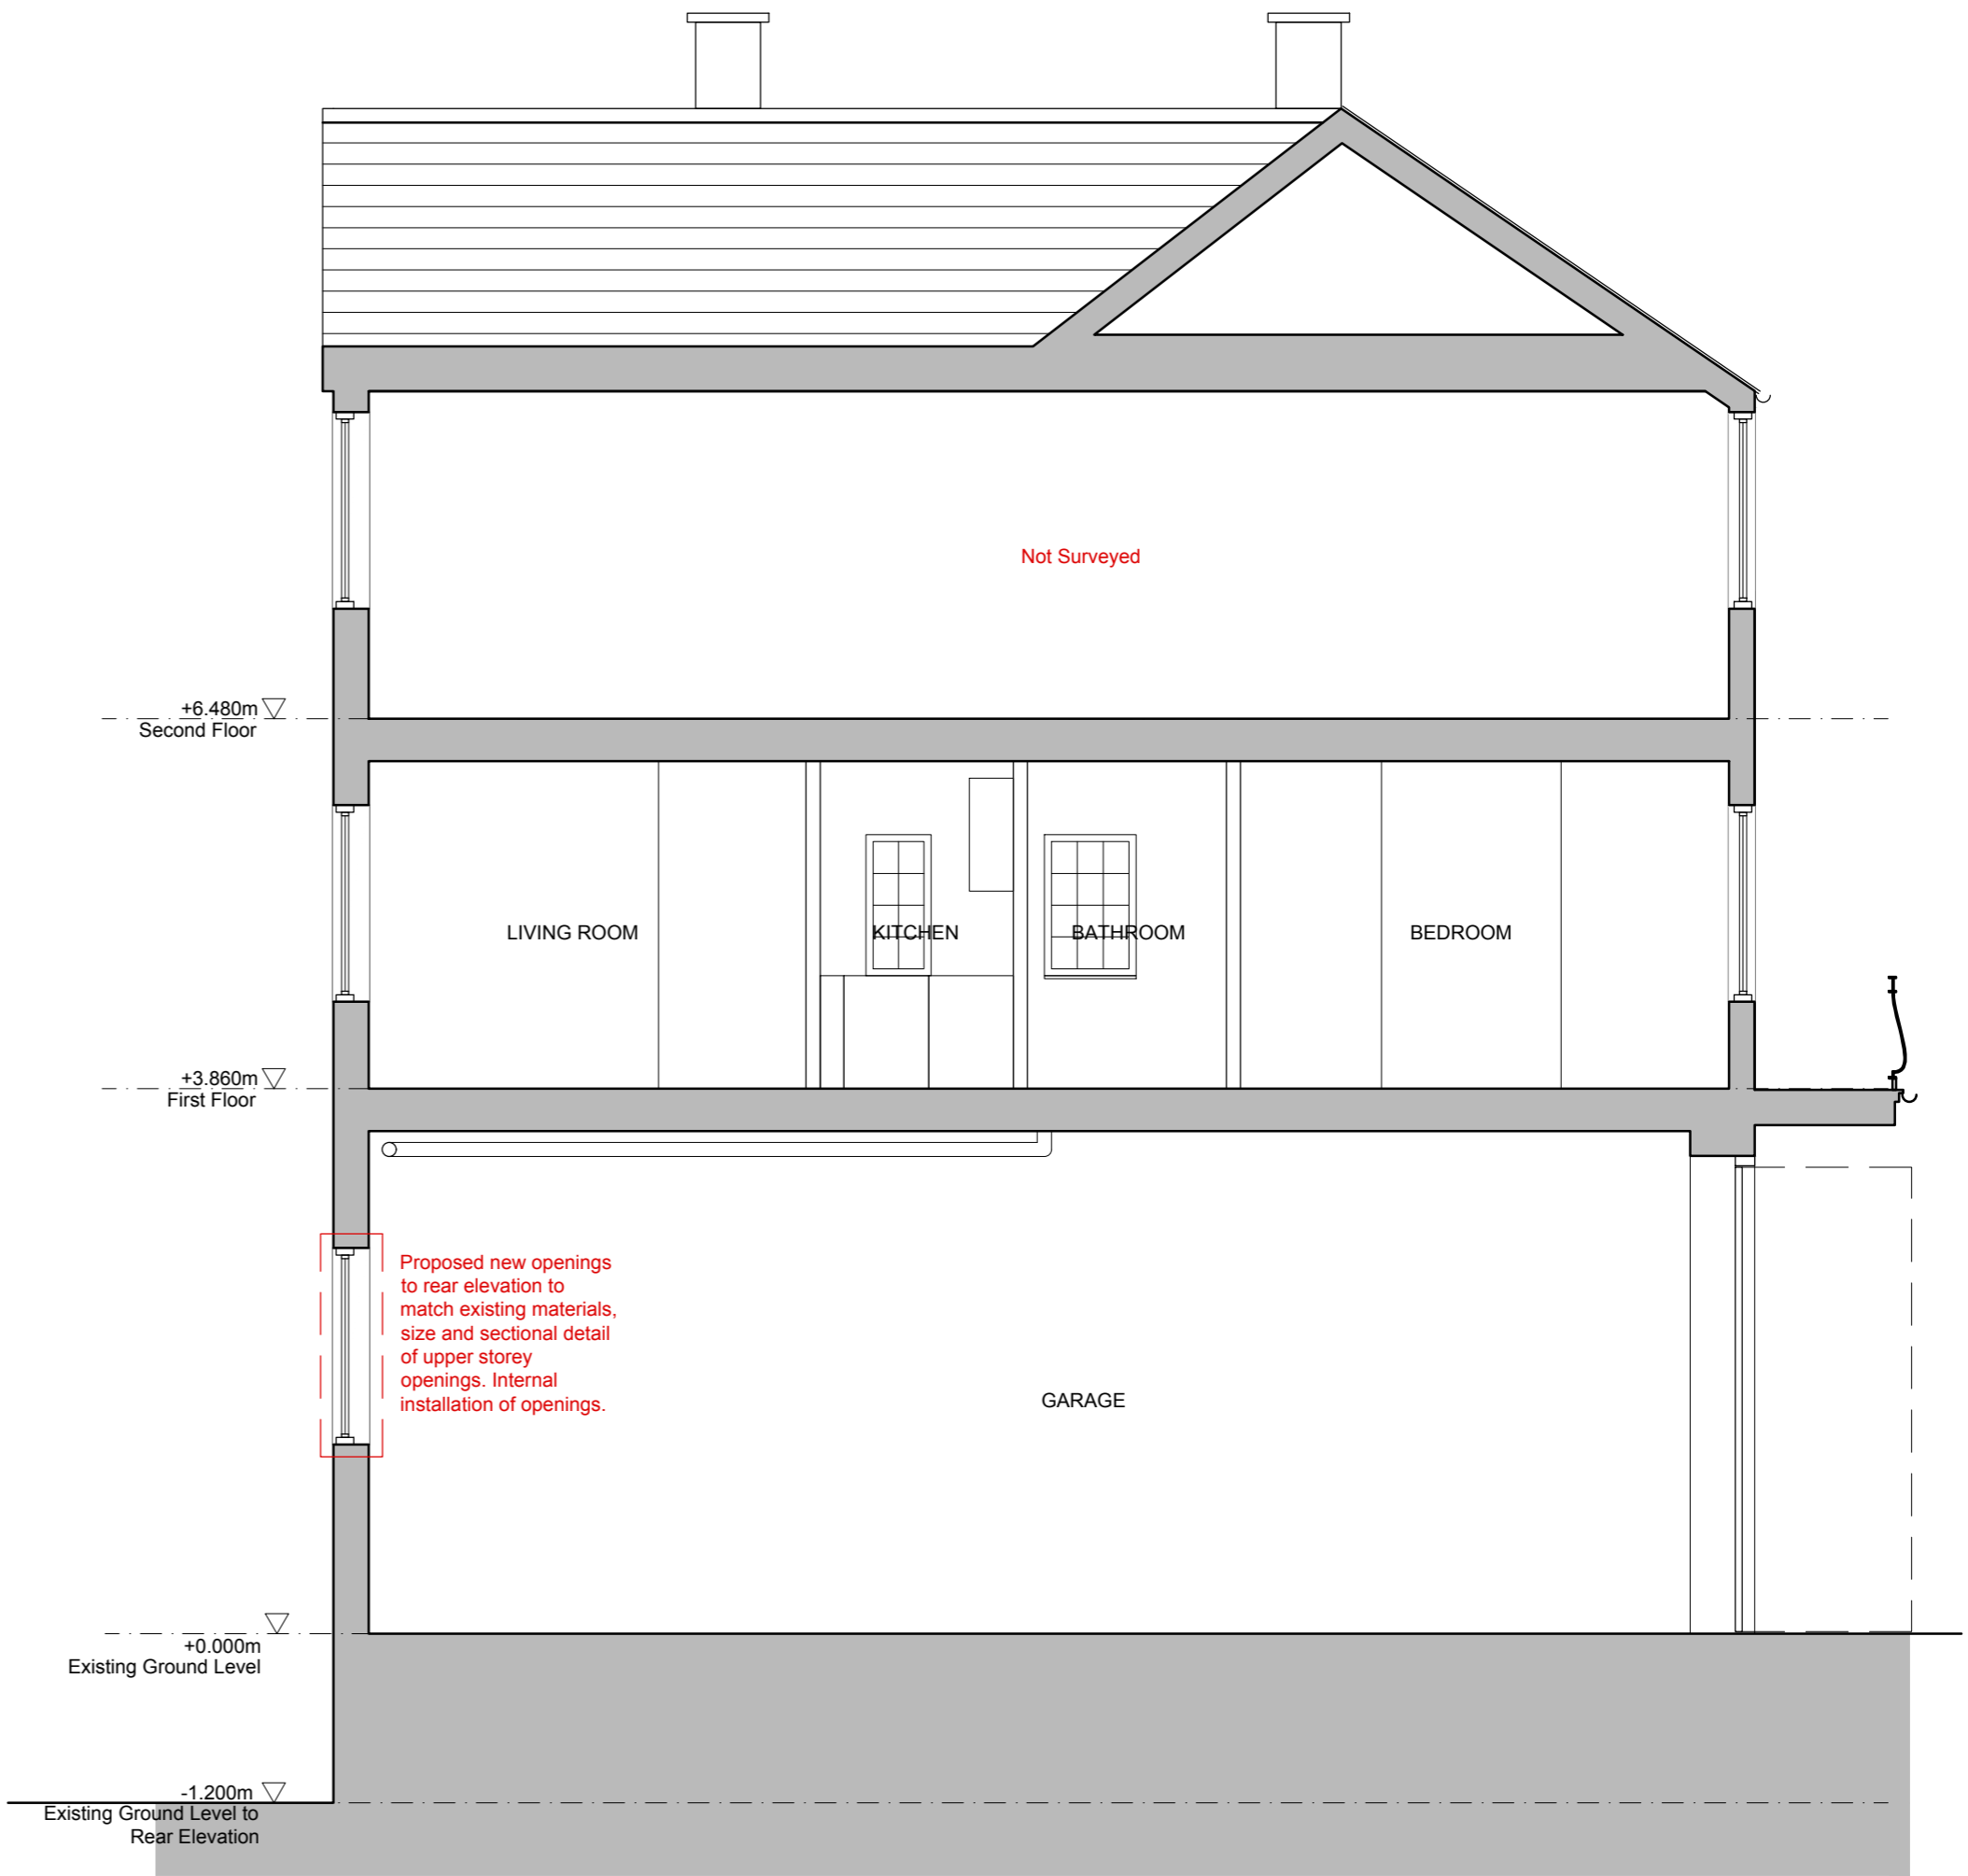

Proposed Section A  
1:50@A2



**Brock Carmichael**  
19 Old Hall Street  
Liverpool, L3 9JQ  
brockcarmichael.co.uk  
+44 (0) 151 242 6222

Client: **Natasha Orchant**  
BCA Project Ref: **23 033 2 Salmon Mews**  
Project Title: **Existing and Proposed Sections**  
Drawing Reference: **23033-BCA-XX-XX-DR-A-06001**  
Status: **S1** Revision: **P3** Scale: **1:50**  
Date: **19 04 24**  
Drawn By: **JDW**  
Checked By: **CB**

**PLANNING**

(\\server\projects\23\23033\BCA\Salmon Mews\Planning Title Sheets.dwg)