


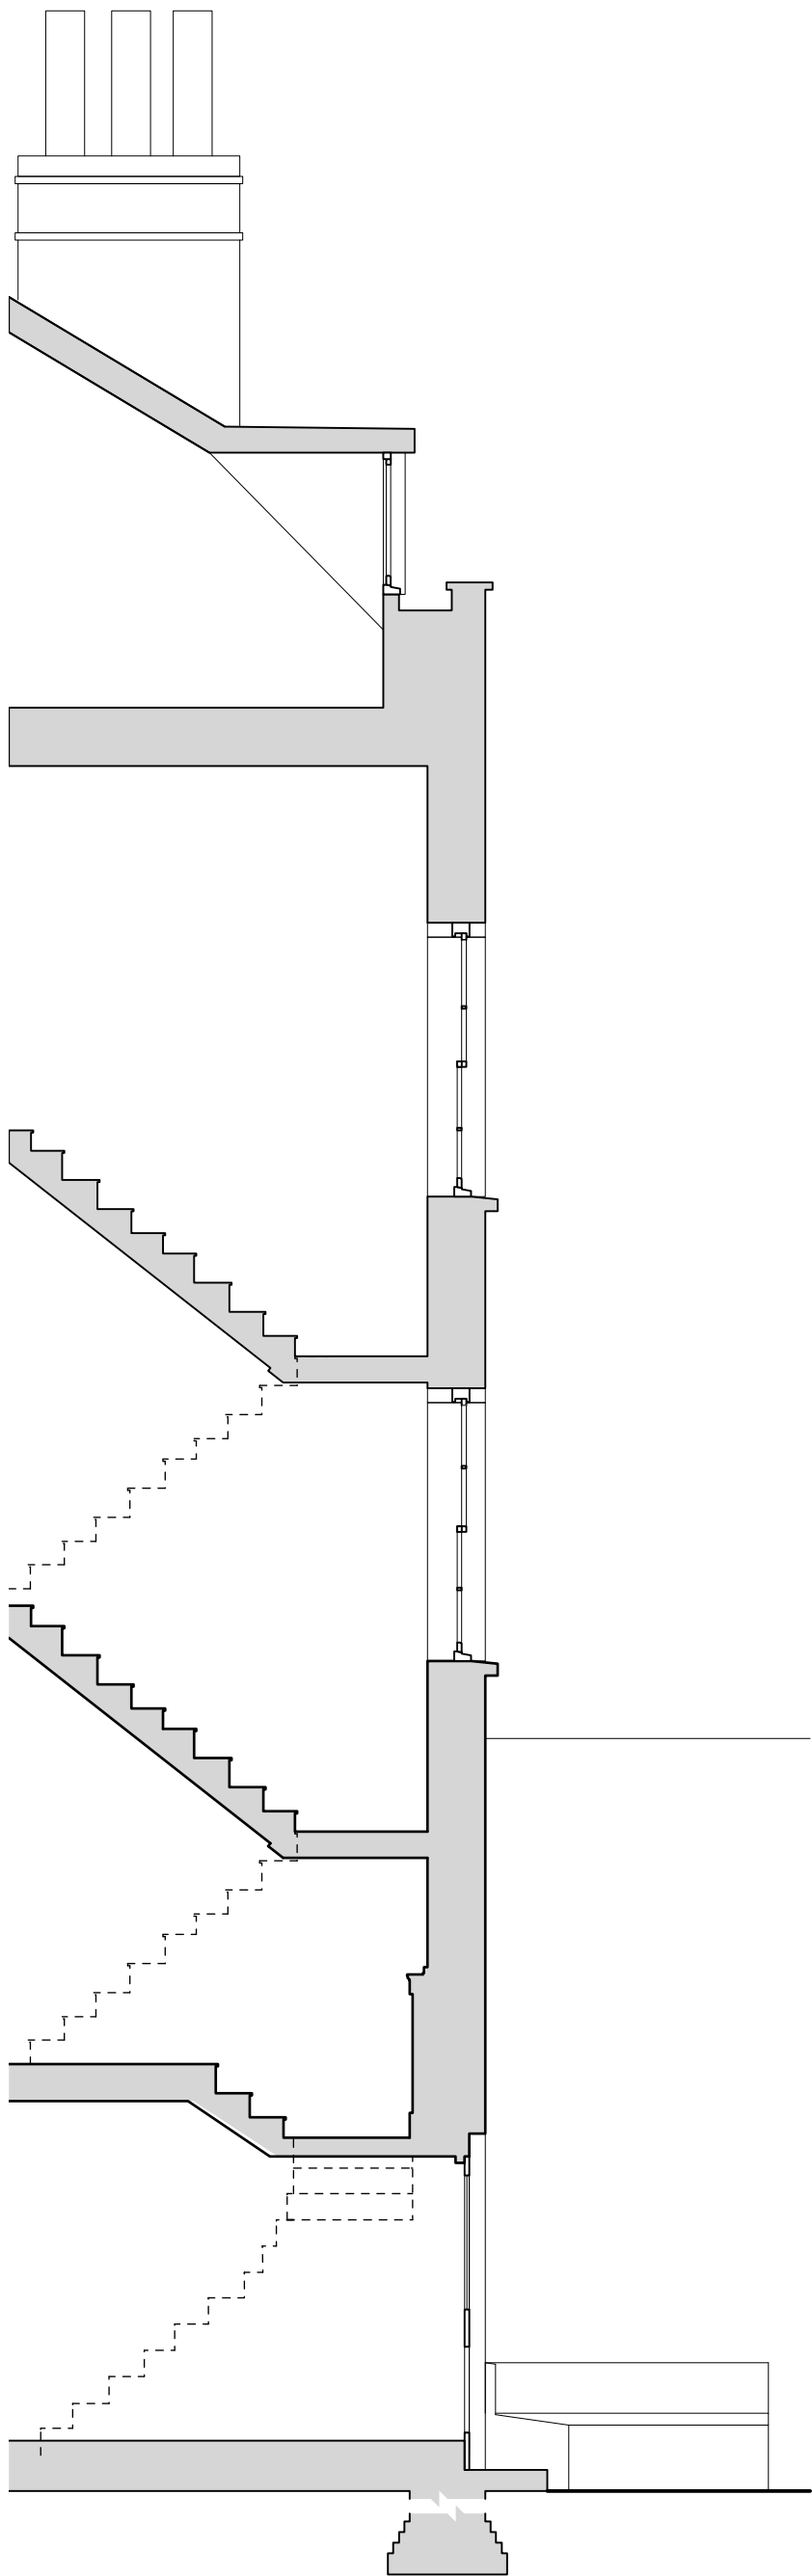

SECTION A-A
1:50



REAR ELEVATION
1:50

0 1m 2m 3m
1:50 Scale Bar