




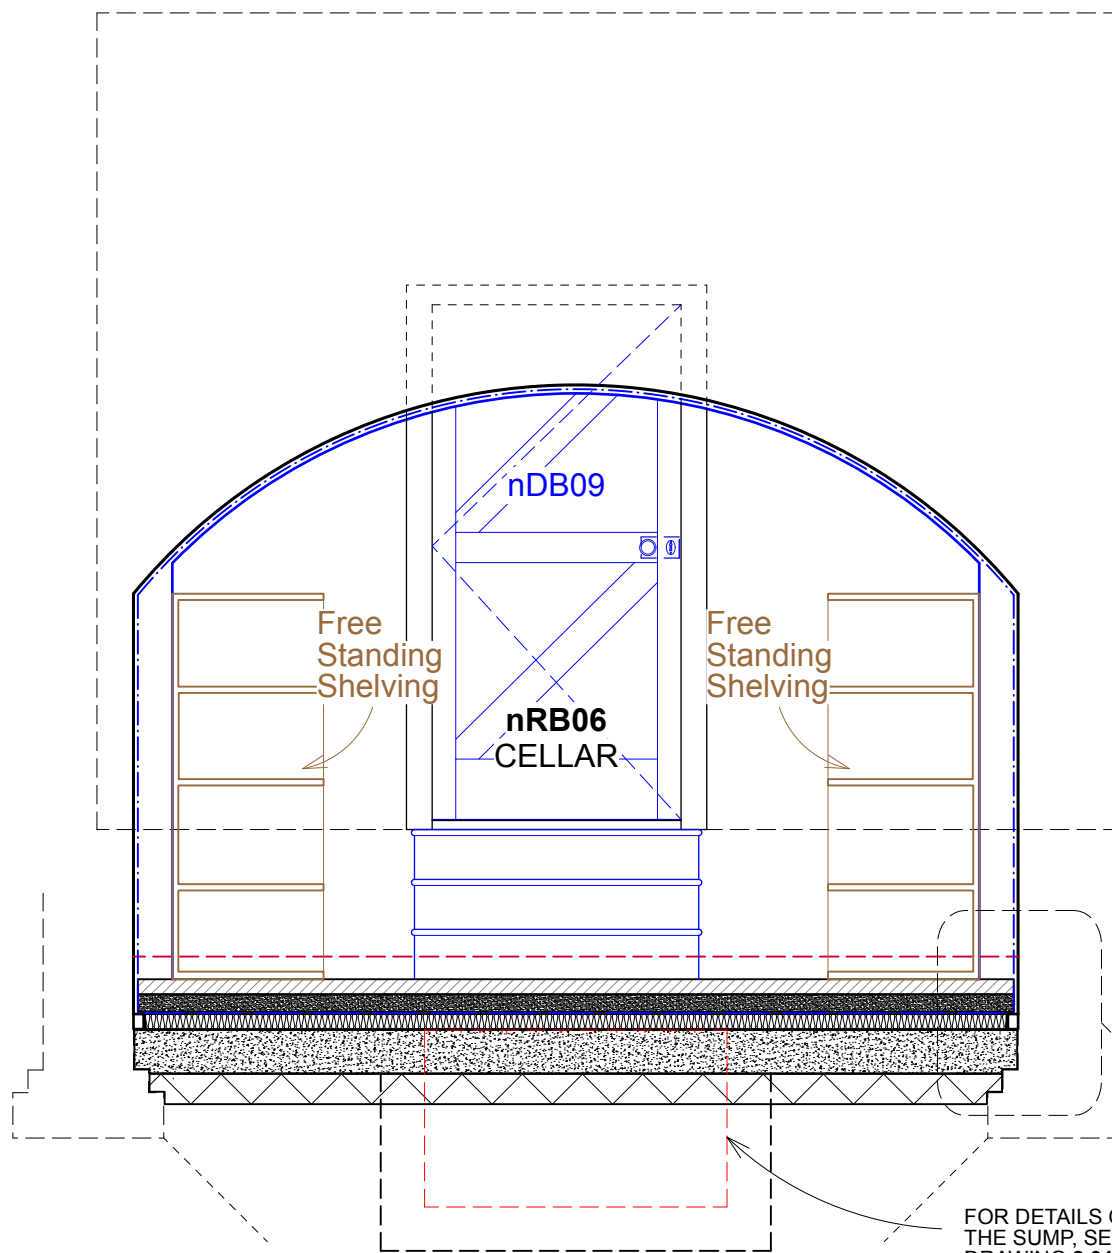

nRB06 SECTION A

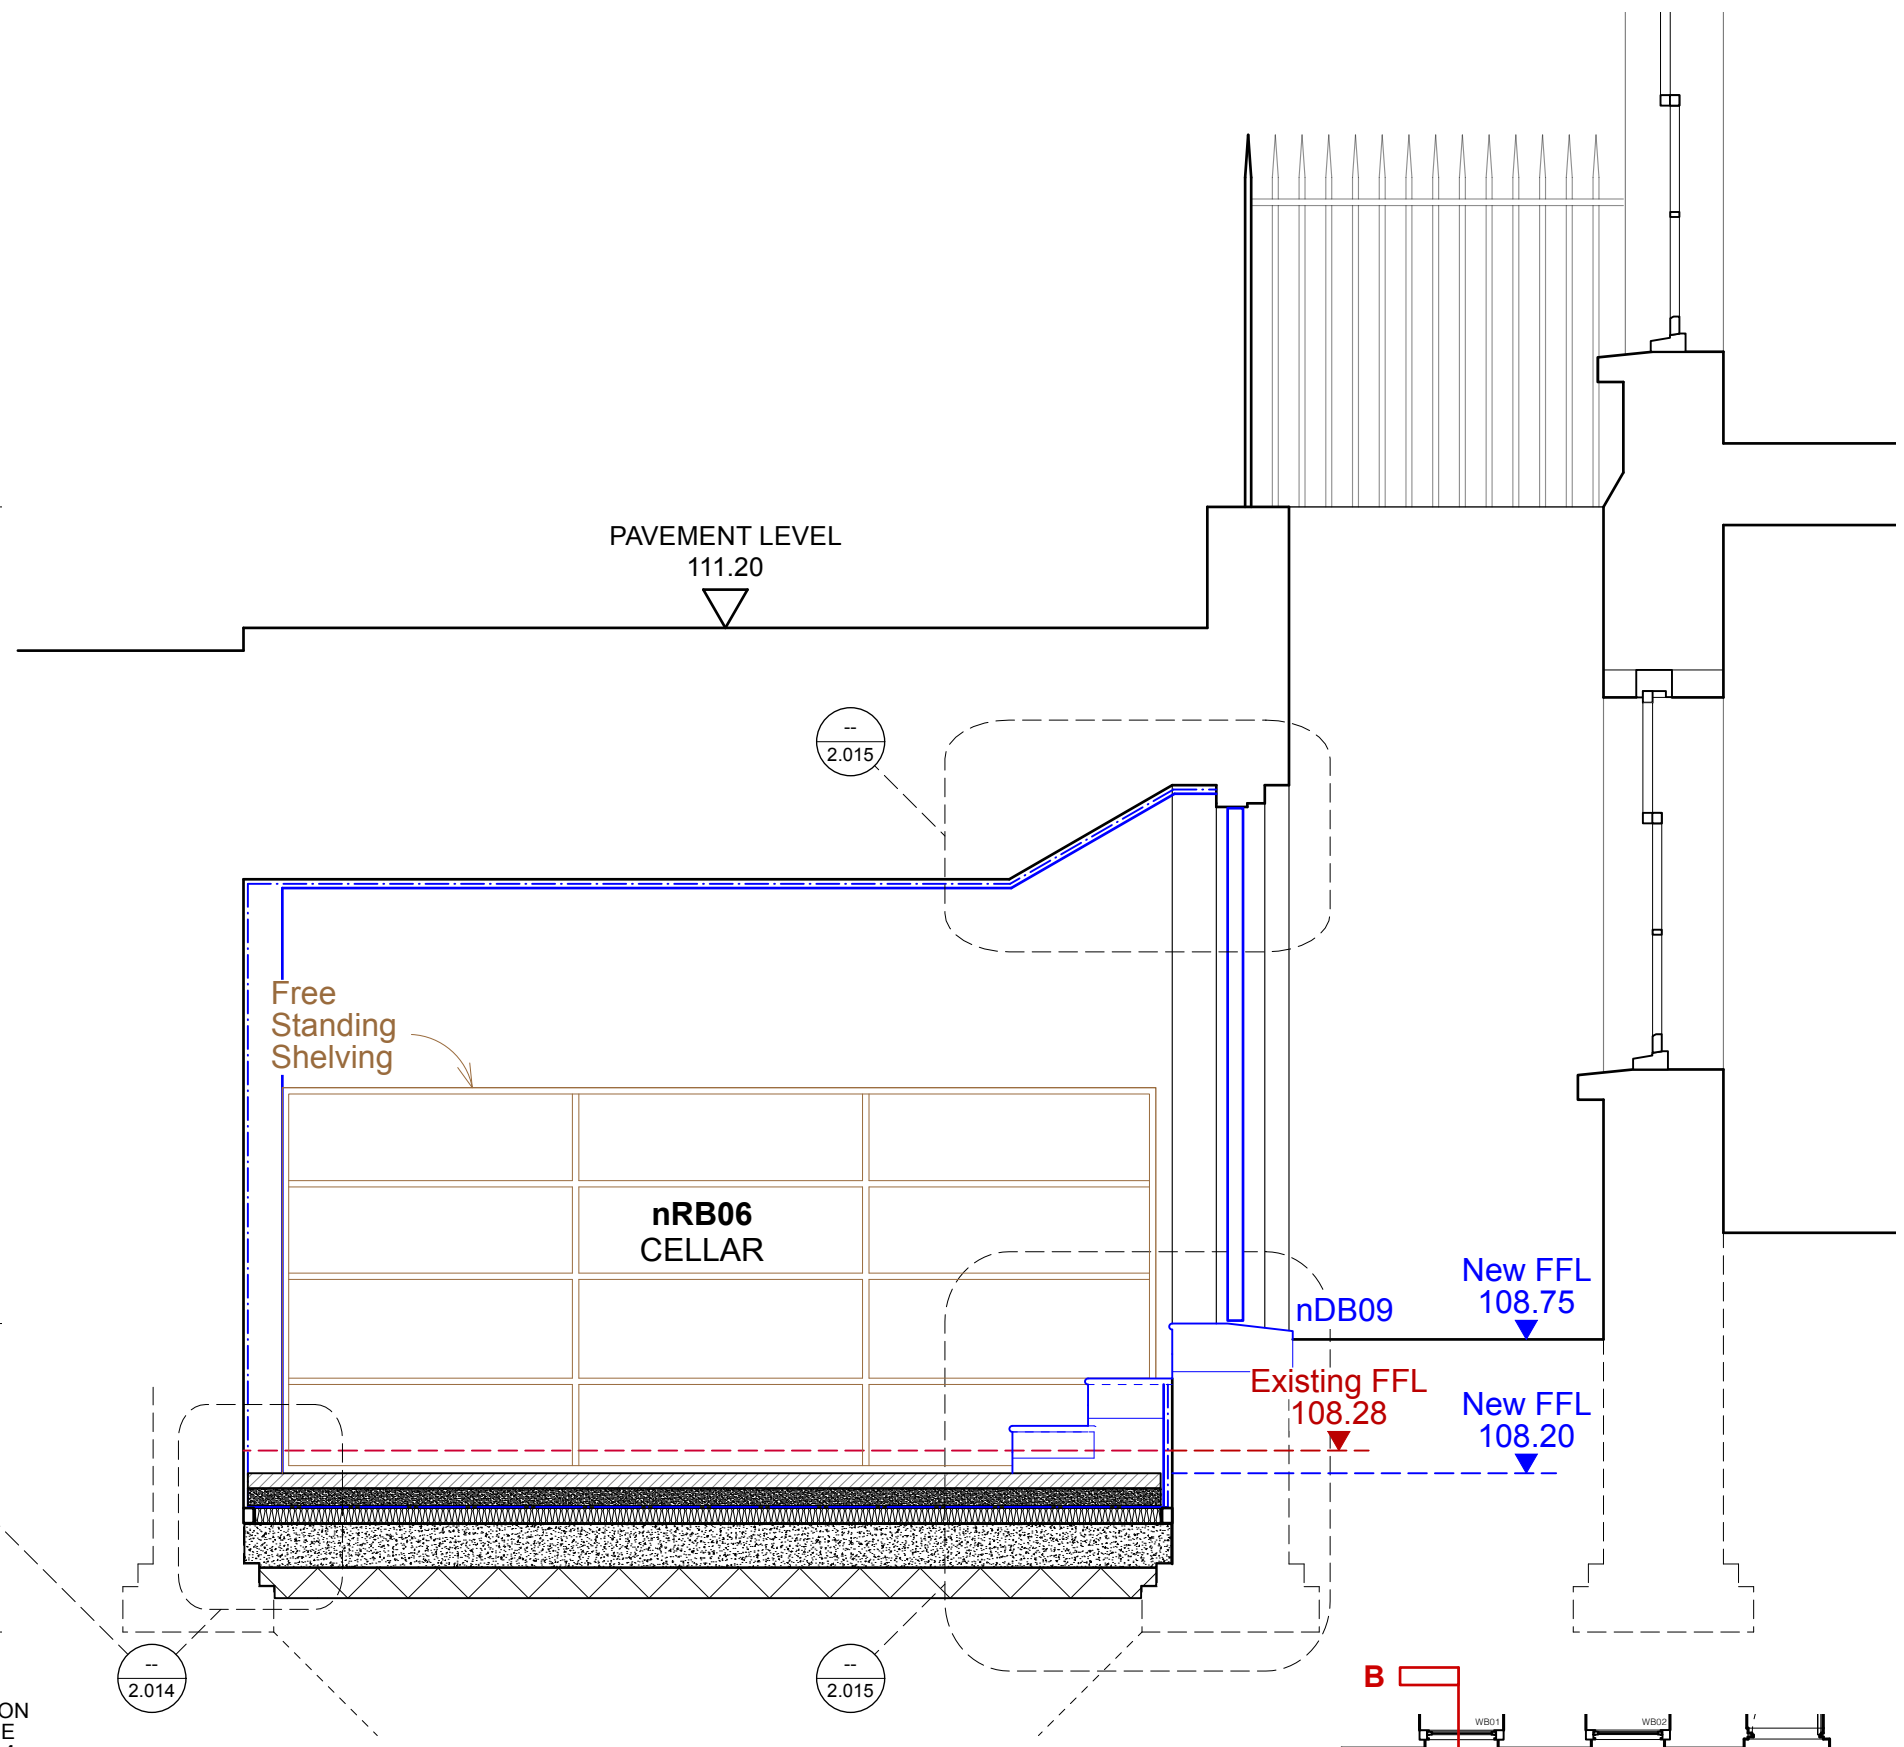

nRB06 SECTION B

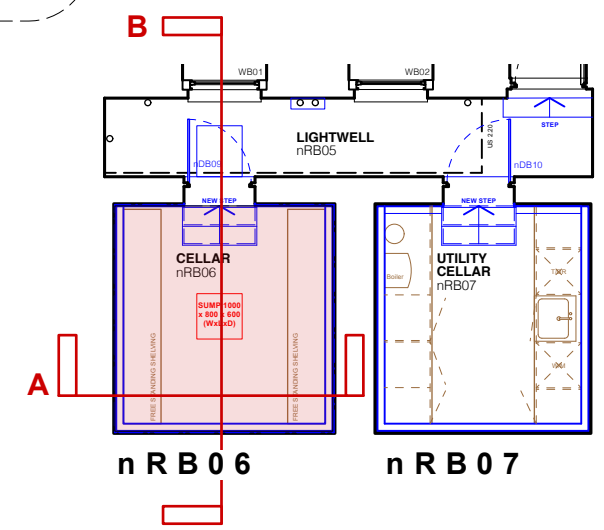


nRB06

nRB07

PROPOSED LOWER GROUND VAULT nRB06 SECTIONS

0 500mm 2.5m Scale 1:25

Butler Hegarty Architects
Unit 3.2, Islington Studios, 159-163 Marlborough Road, London, N19 4NF
tel: 020 72638933 email: mail@butlerhegartyarchitects.co.uk

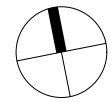

12 New End
Title: Proposed Lower Ground Vault nRB06 Sections
Drawing No: 0422322-2.011 Scale 1:25 @ A3