


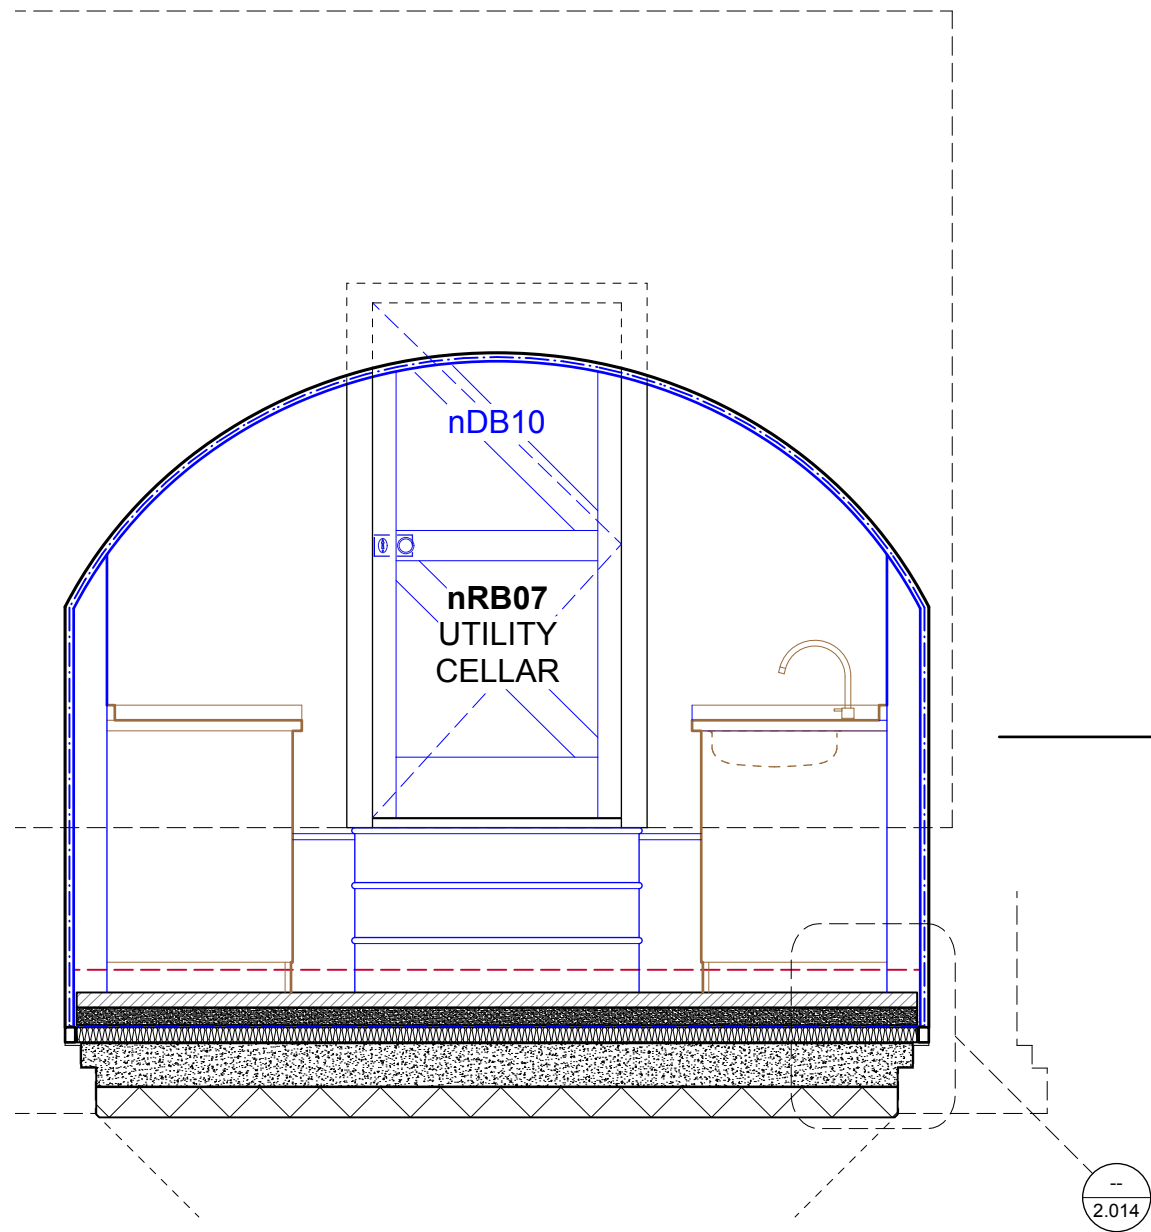


nRB07 SECTION A


PROPOSED LOWER GROUND VAULT nRB07 SECTIONS
1 of 2

0 500mm 2.5m Scale 1:25

Butler Hegarty Architects
Unit 3.2, Islington Studios, 159-163 Marlborough Road, London, N19 4NF
tel: 020 72638933 email: mail@butlerhegartyarchitects.co.uk

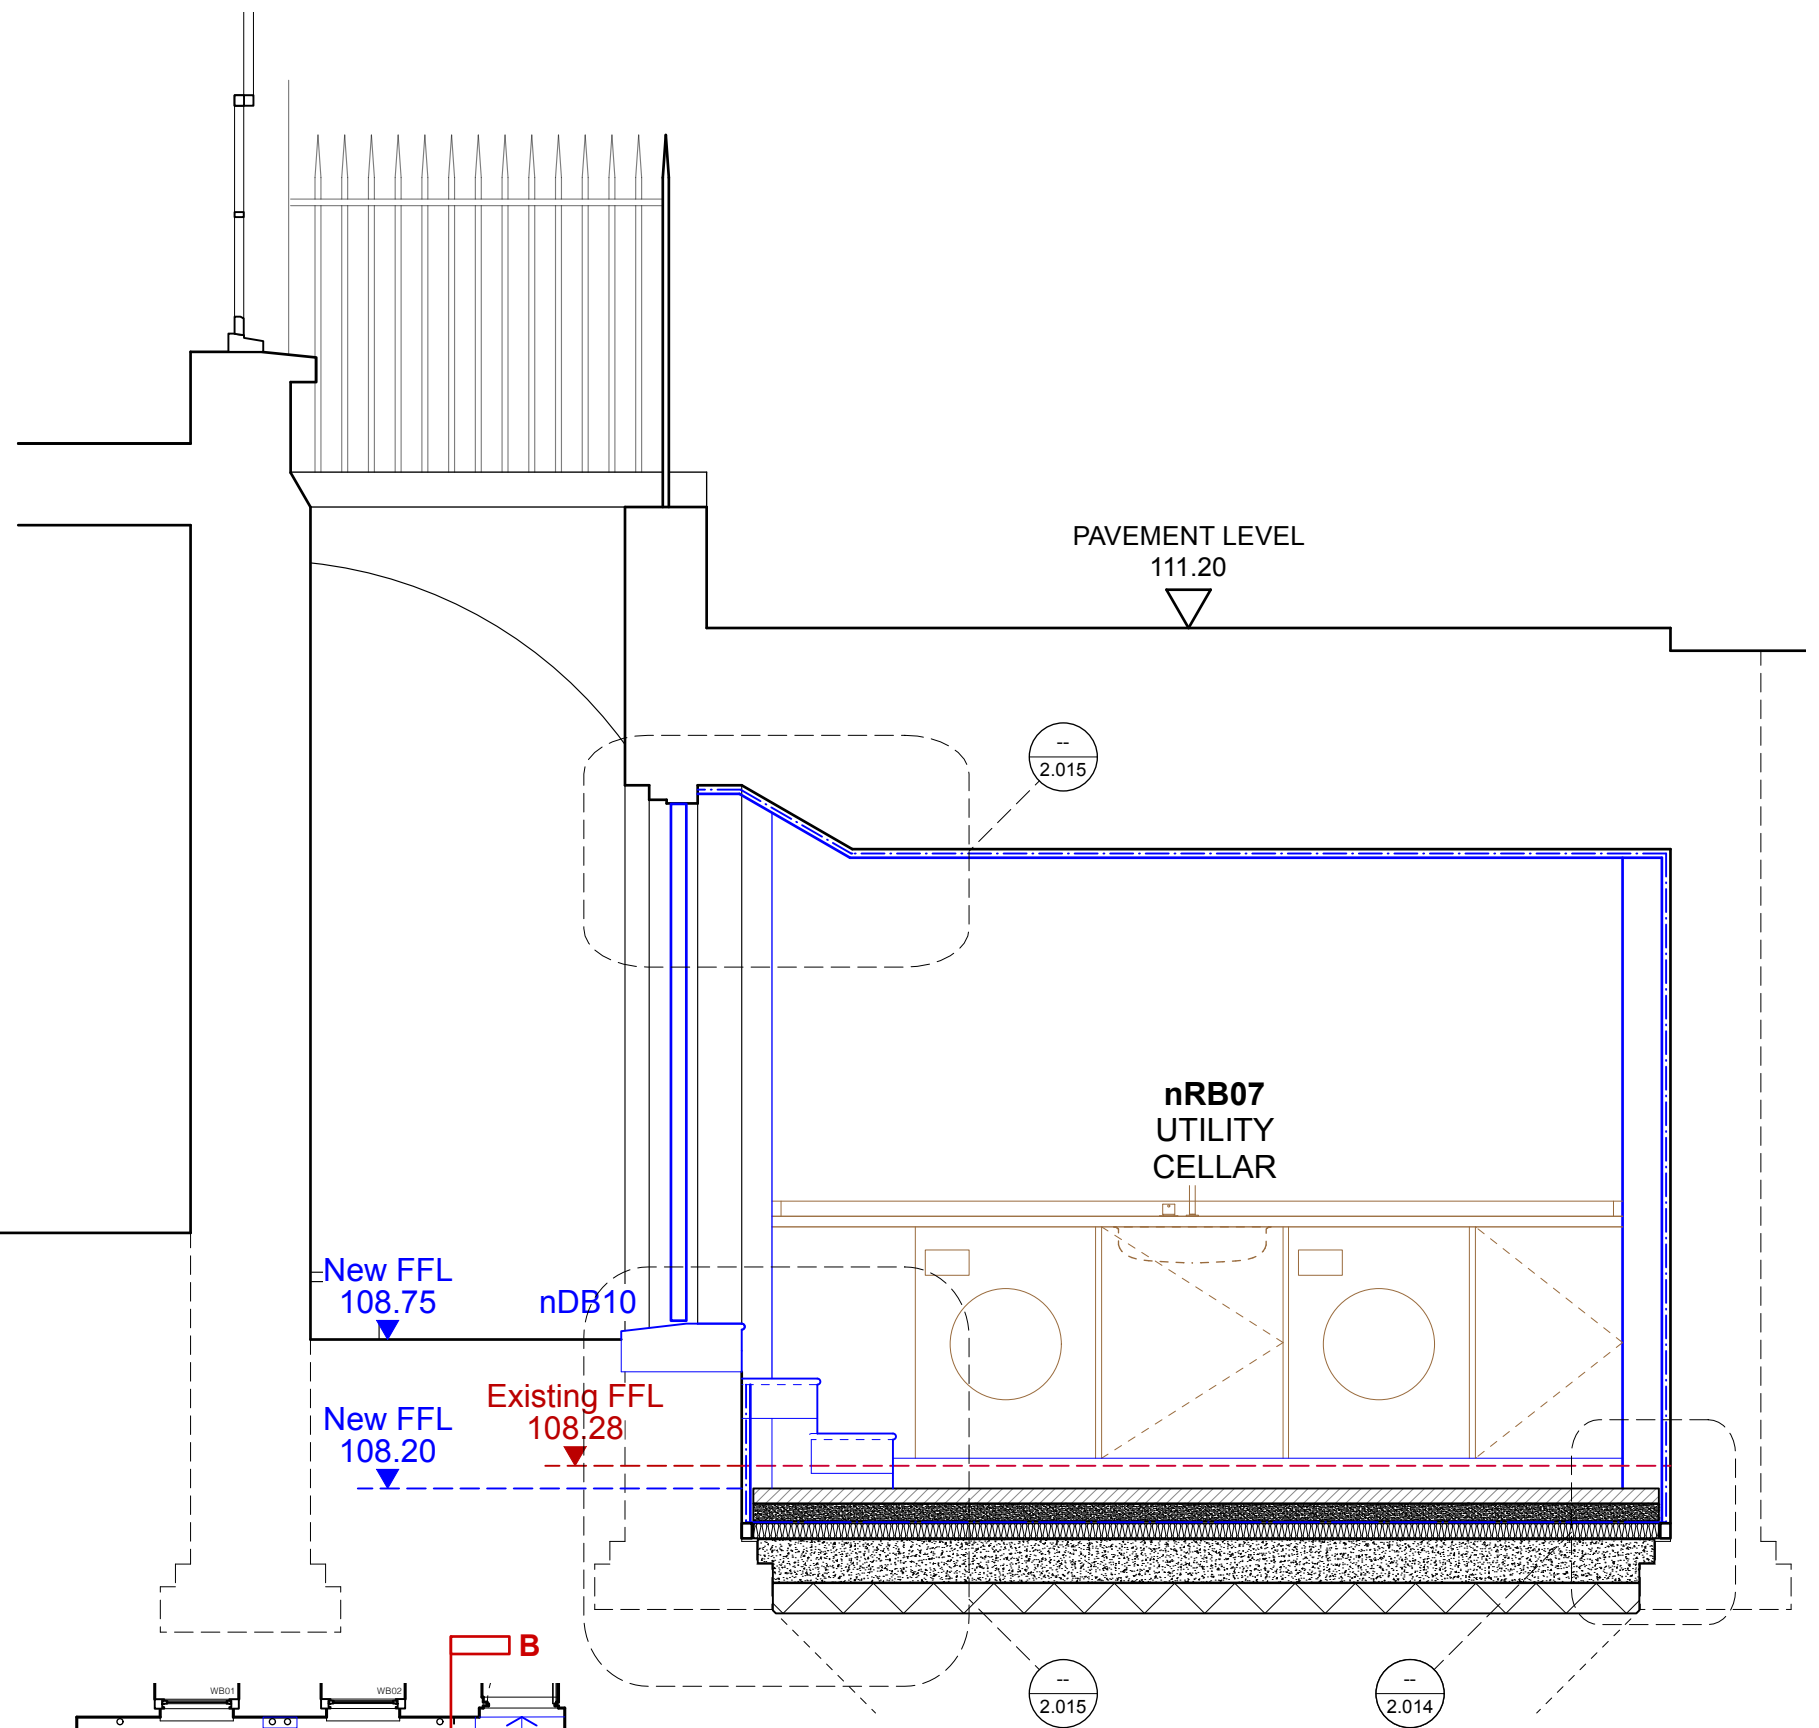

nRB07 SECTION B

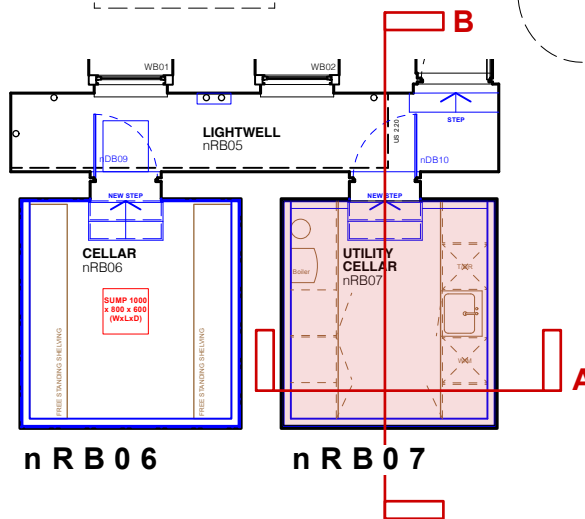

12 New End
Title: Proposed Lower Ground Vault nRB07 Sections
(1of2)
Drawing No: 0422322-2.012 Scale 1:25 @ A3