


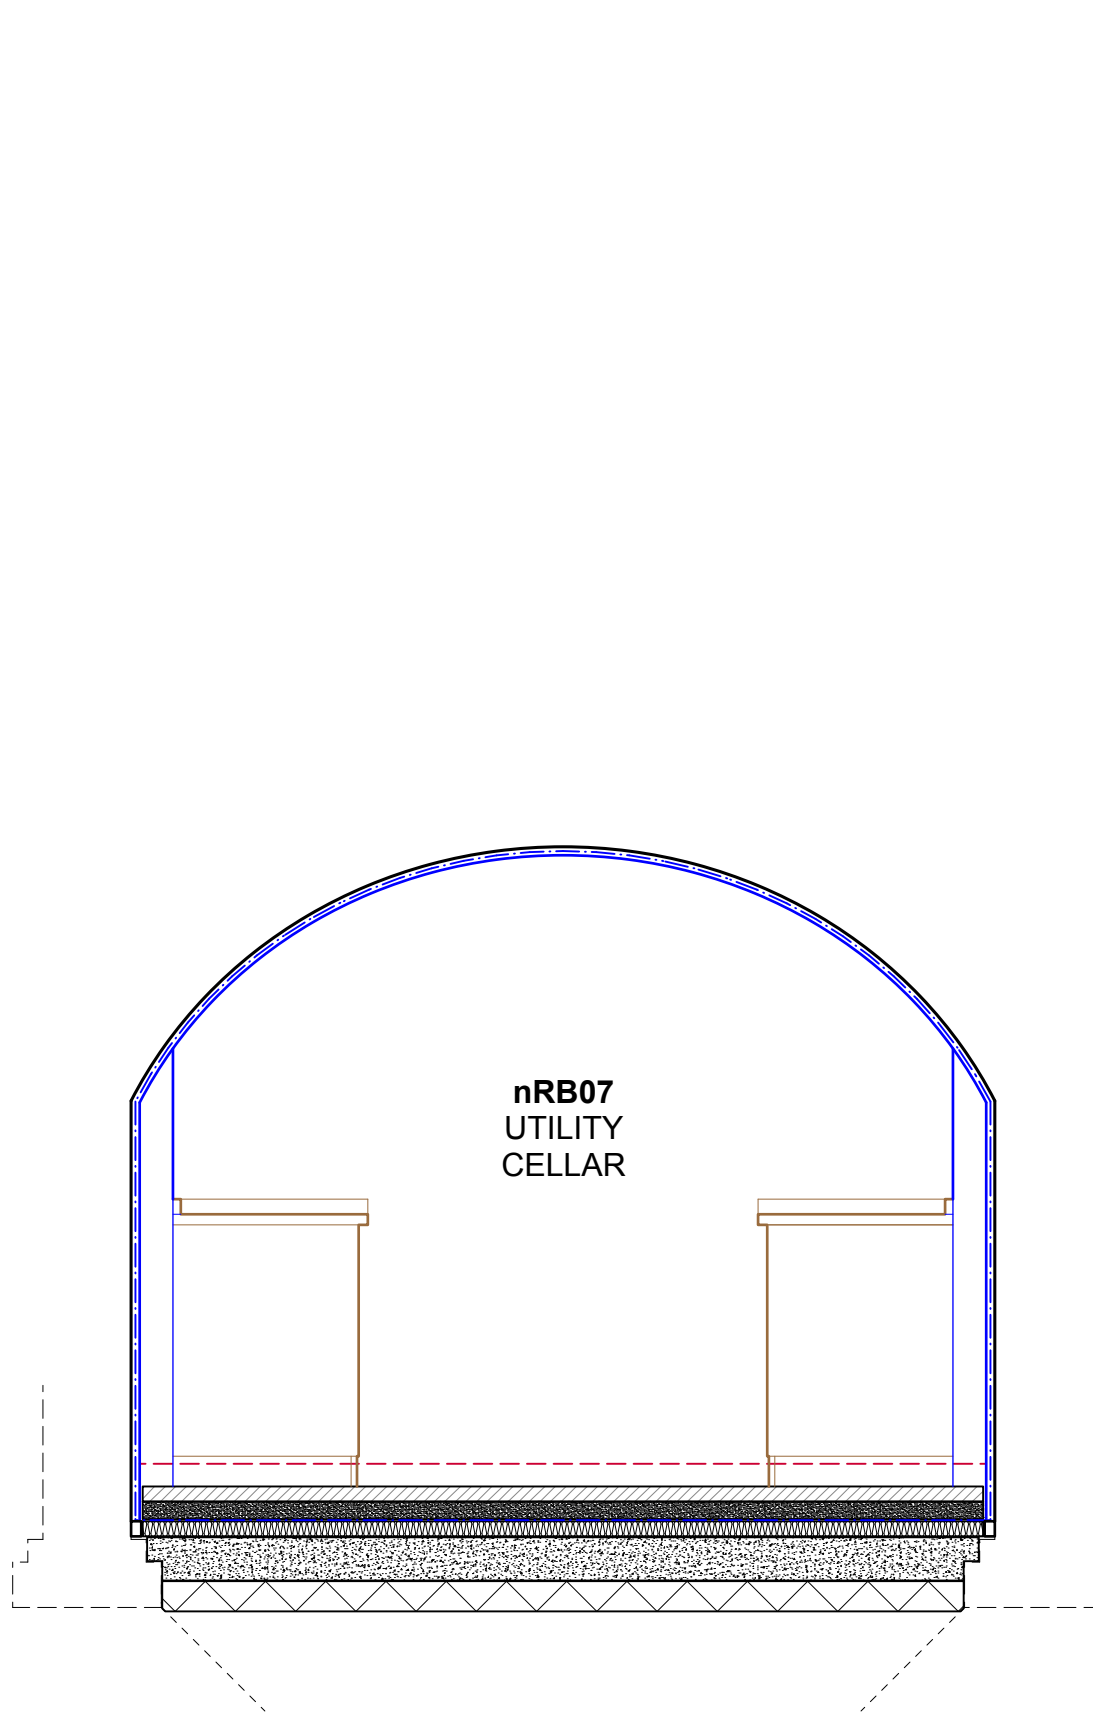


nRB07 SECTION C


**PROPOSED LOWER GROUND VAULT nRB07 SECTIONS
(2 of 2)**

0 500mm 2.5m Scale 1:25

Butler Hegarty Architects
Unit 3.2, Islington Studios, 159-163 Marlborough Road, London, N19 4NF
tel: 020 72638933 email: mail@butlerhegartyarchitects.co.uk

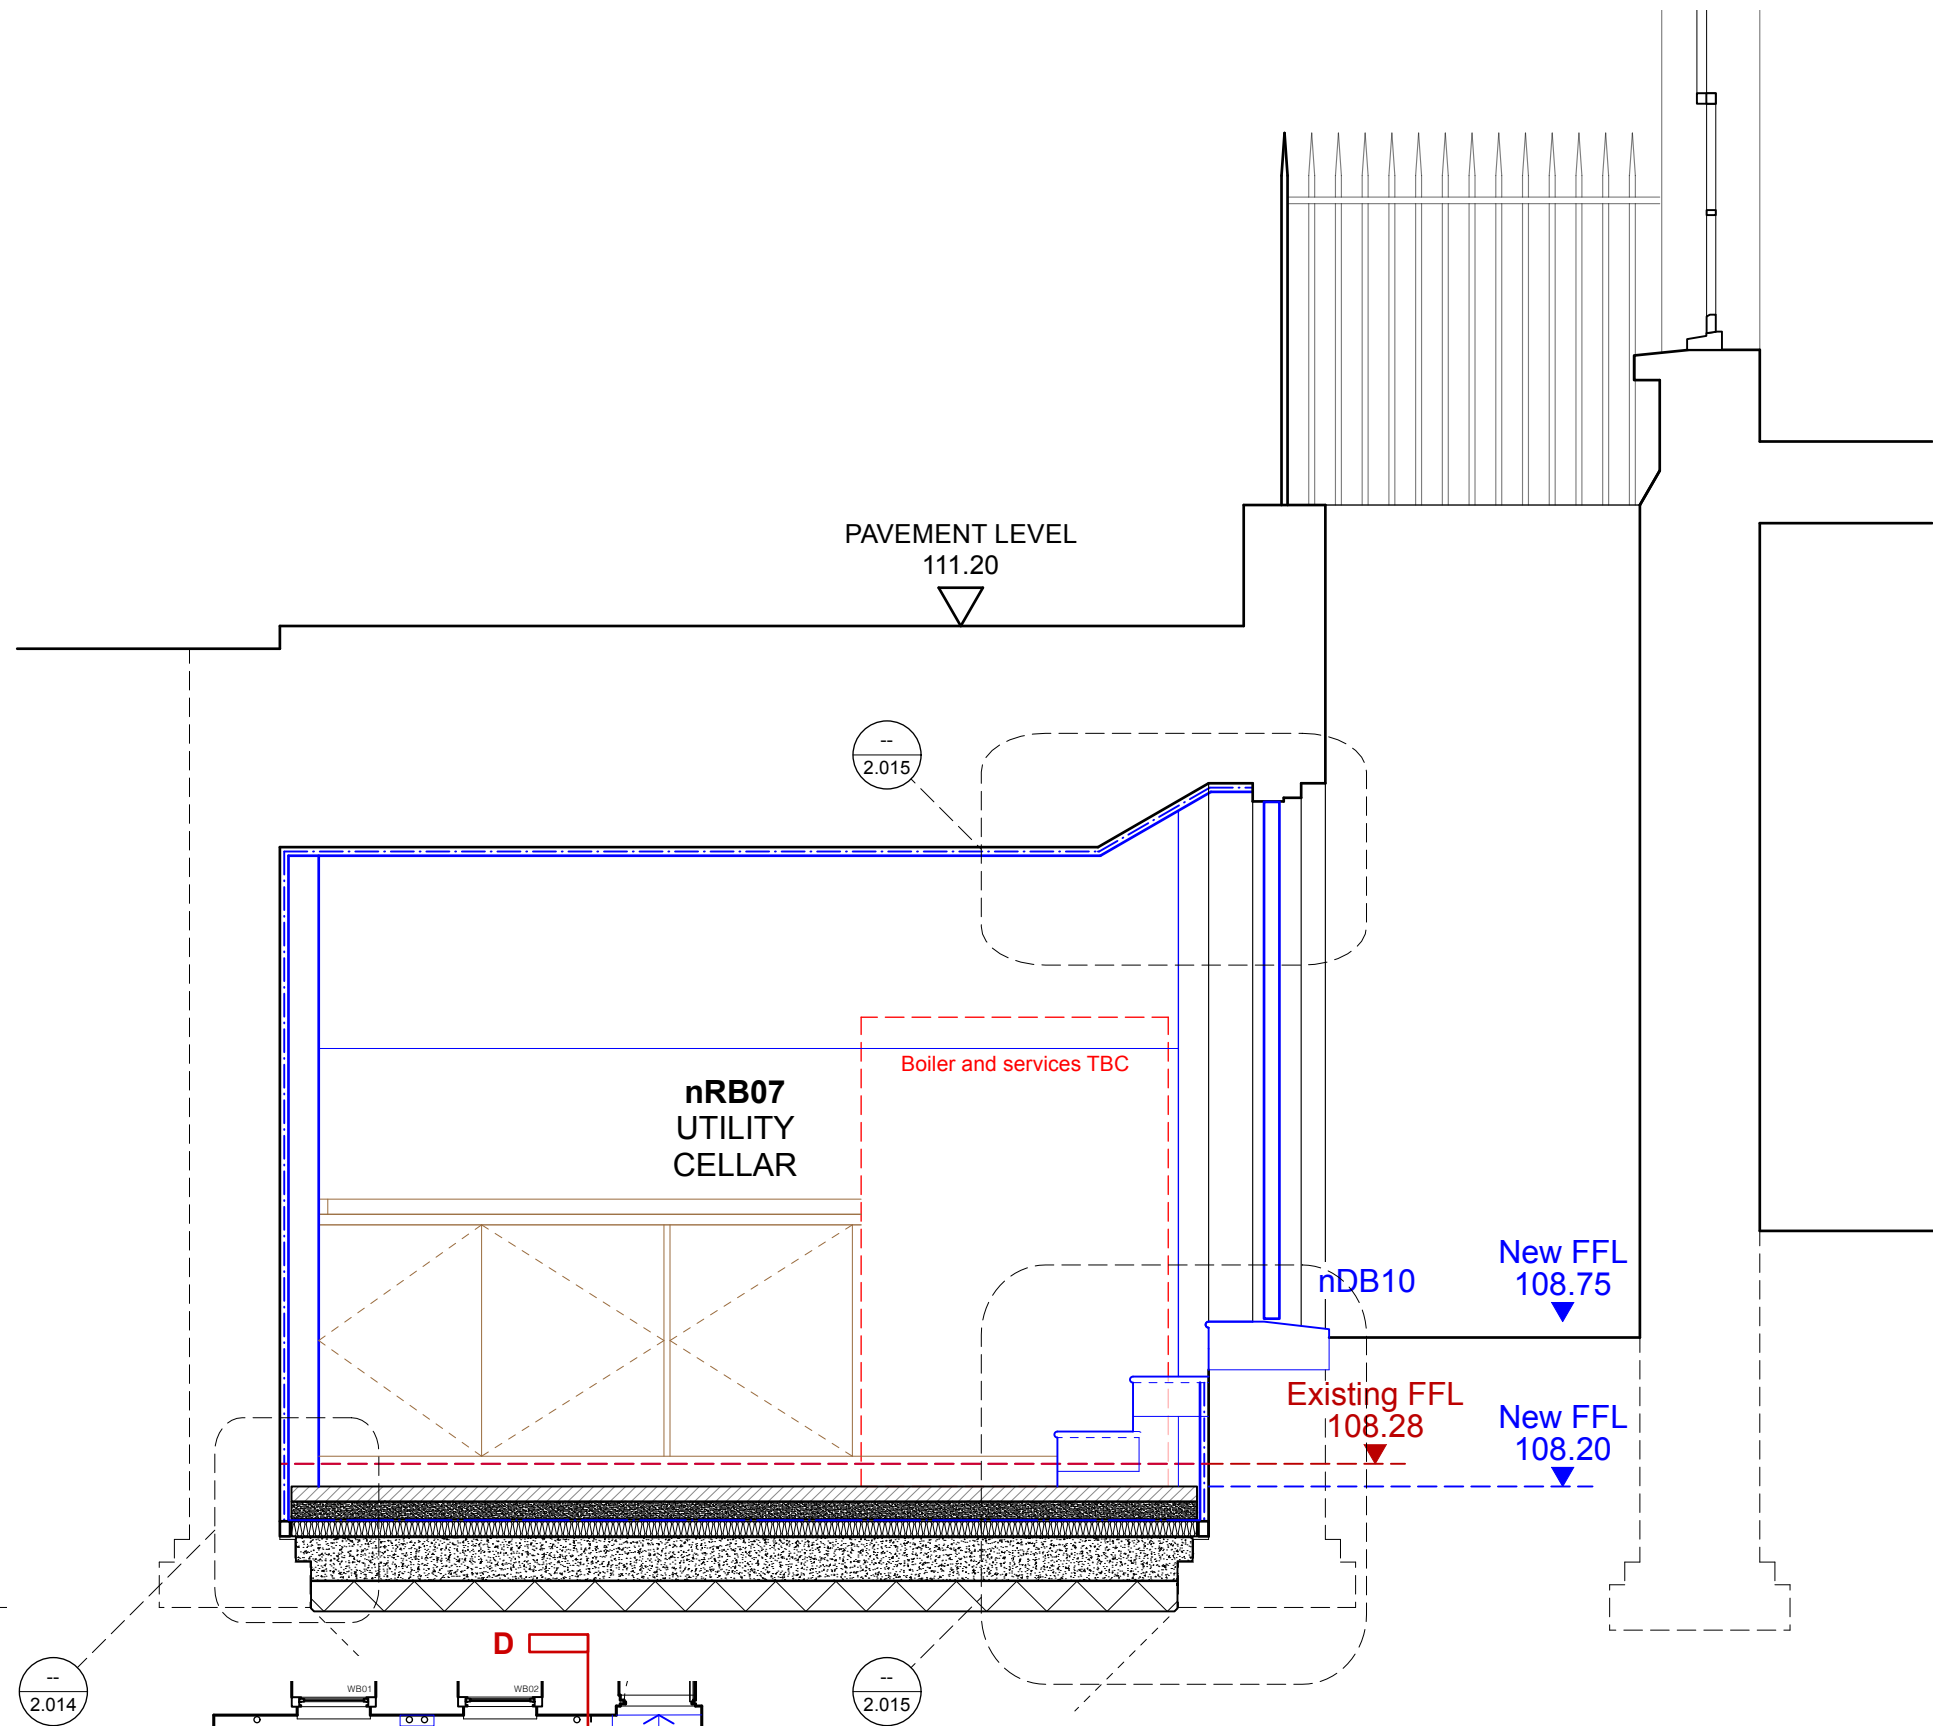

nRB07 SECTION D

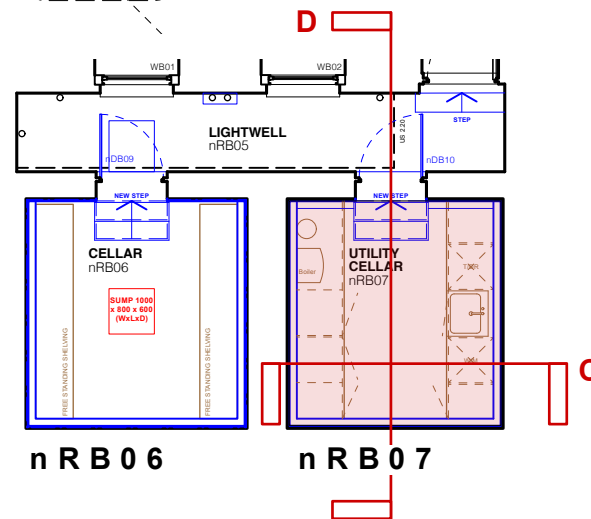

n R B 0 6

n R B 0 7



12 New End
Title: Proposed Lower Ground Vault nRB07 Sections
(2of2)
Drawing No: 0422322-2.013 Scale 1:25 @ A3