
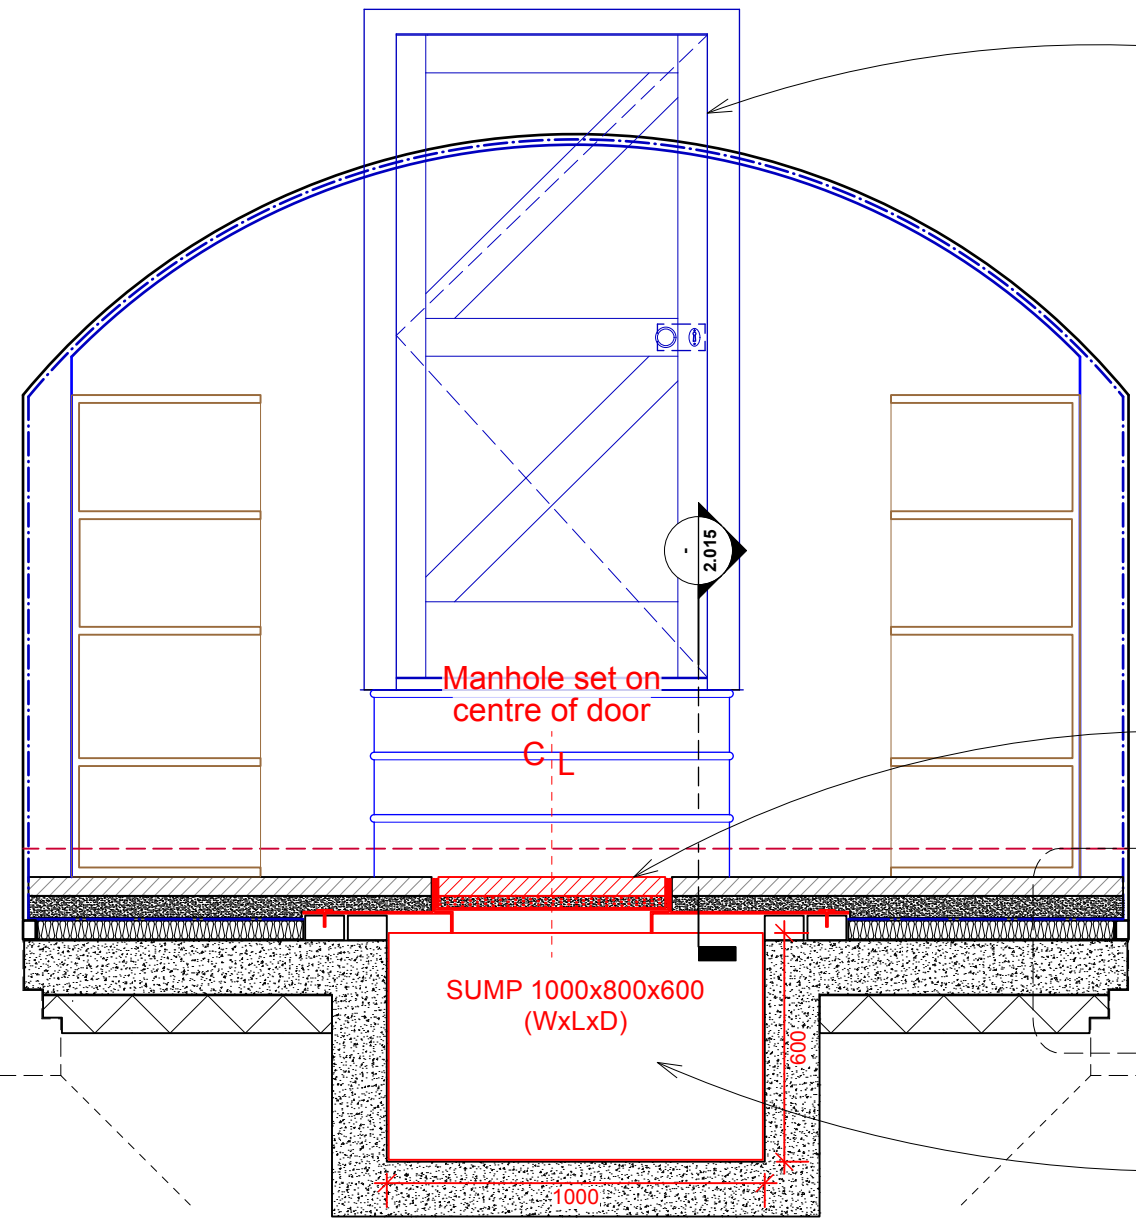


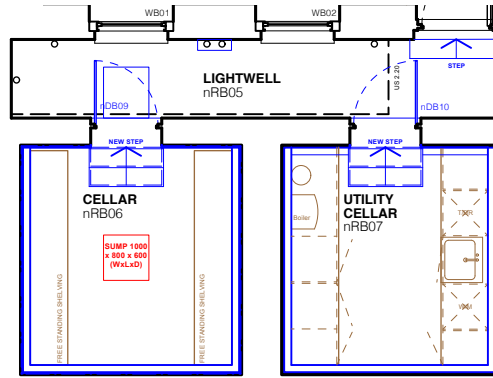

See drawings 2.015 and 4.006
for details on doors nDB09, nDB10

MANHOLE 600 x 600mm


2 no. TITAN PRO NP400
ECO BUILD (CDM5, PUMPING
HEAD RANGE OF 3-9M)

2.014

PROPOSED SUMP IN CELLAR nRB06 @1:20

0 400mm 2m Scale 1:20

Butler Hegarty Architects
Unit 3.2, Islington Studios, 159-163 Marlborough Road, London, N19 4NF
tel: 020 72638933 email: mail@butlerhegartyarchitects.co.uk

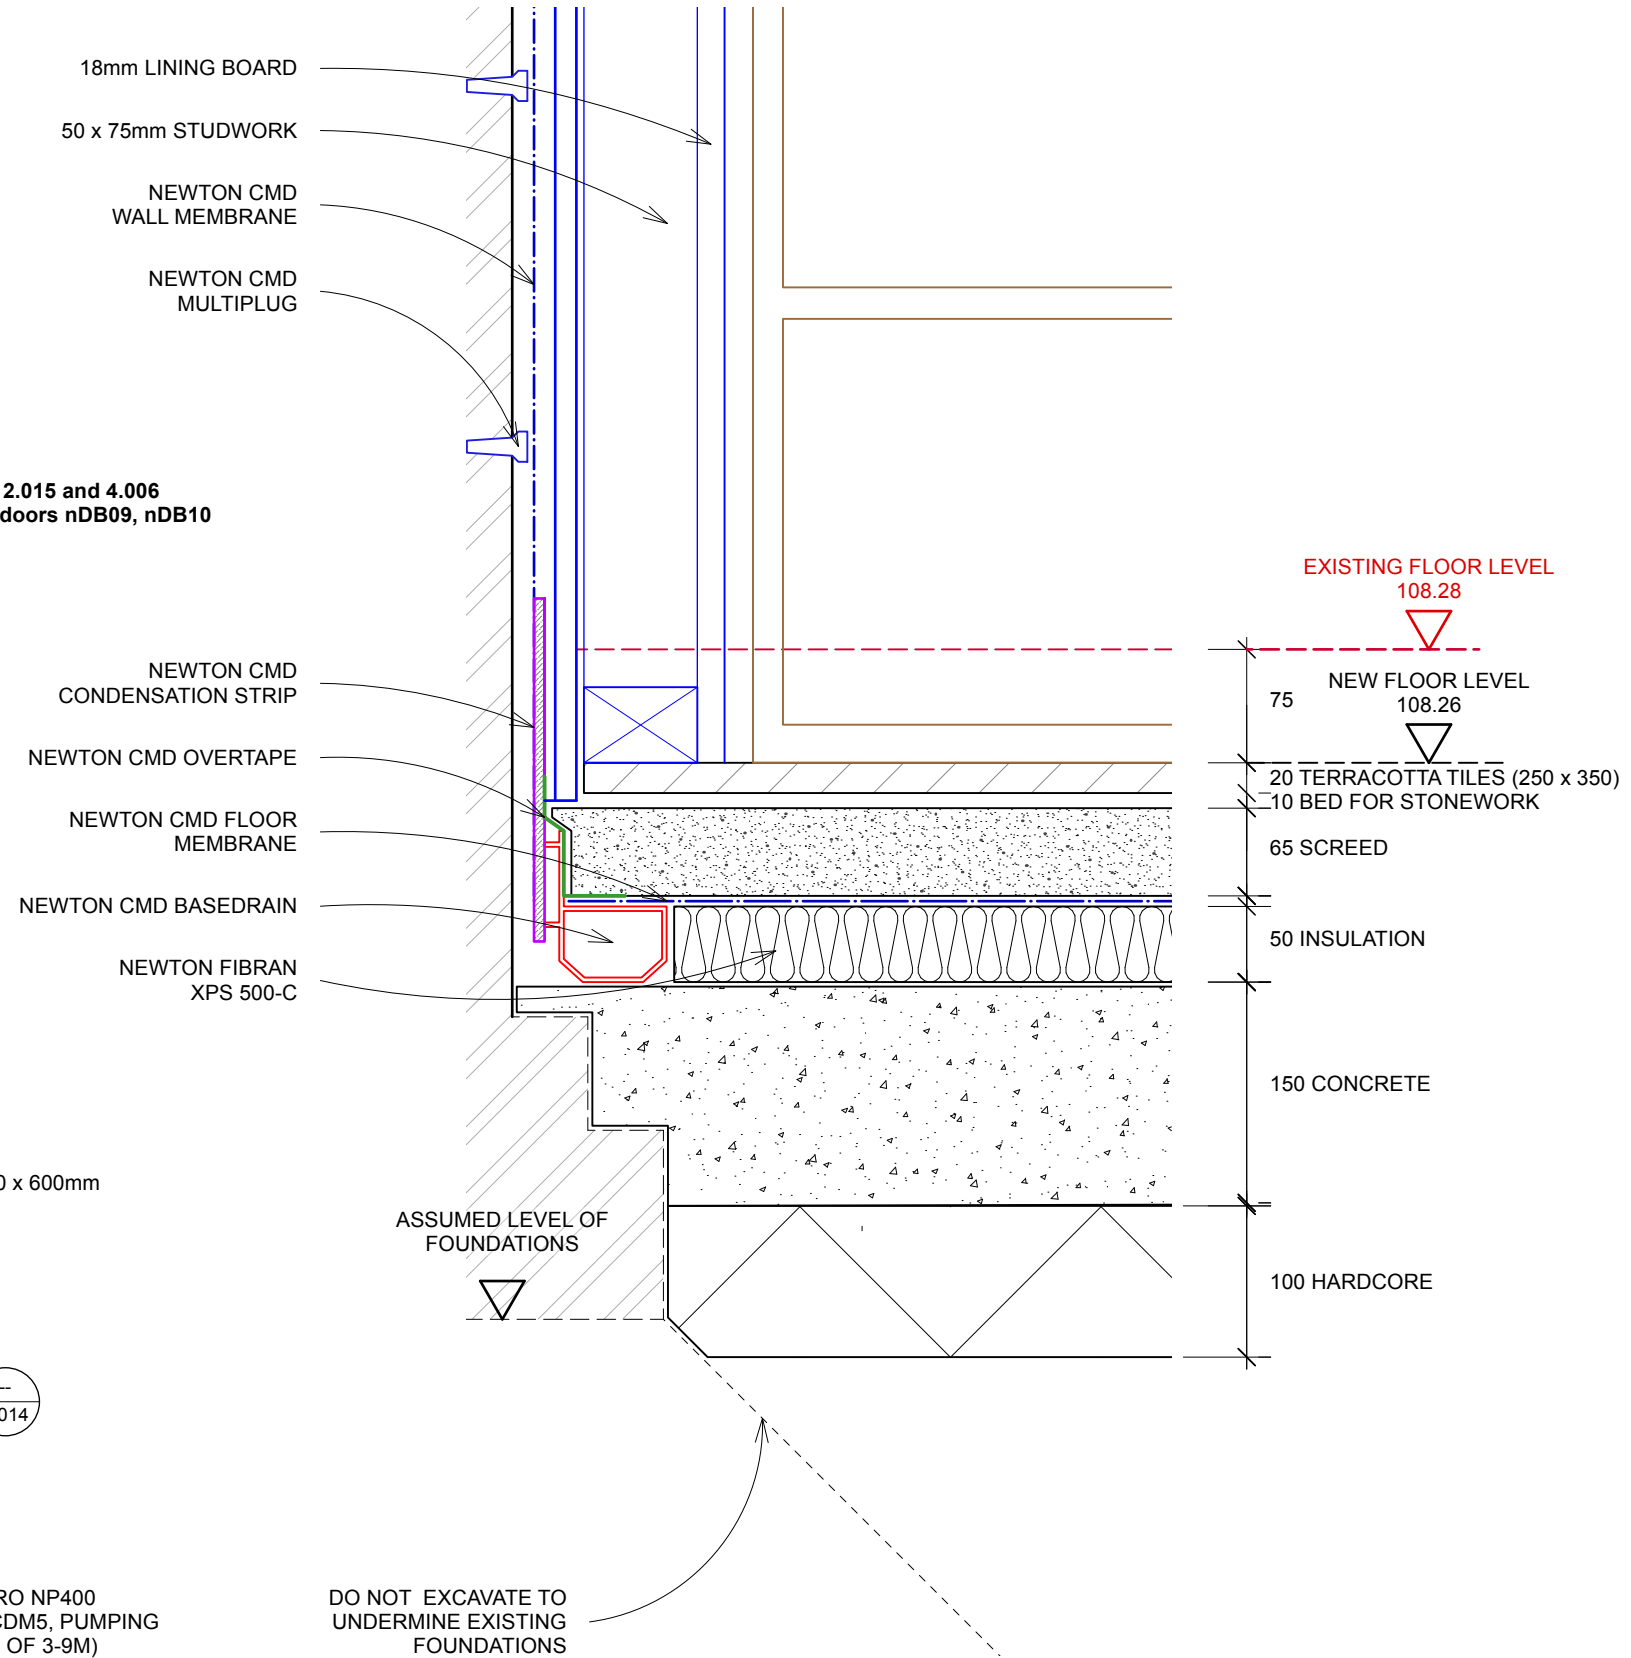

PROPOSED SECTION DETAIL @1:5

0 100mm 500mm Scale 1:5

12 New End
Title: Proposed Lower Ground Vaults Details
Drawing No: 0422322-2.014 Scale 1:5, 1:20 @ A3