
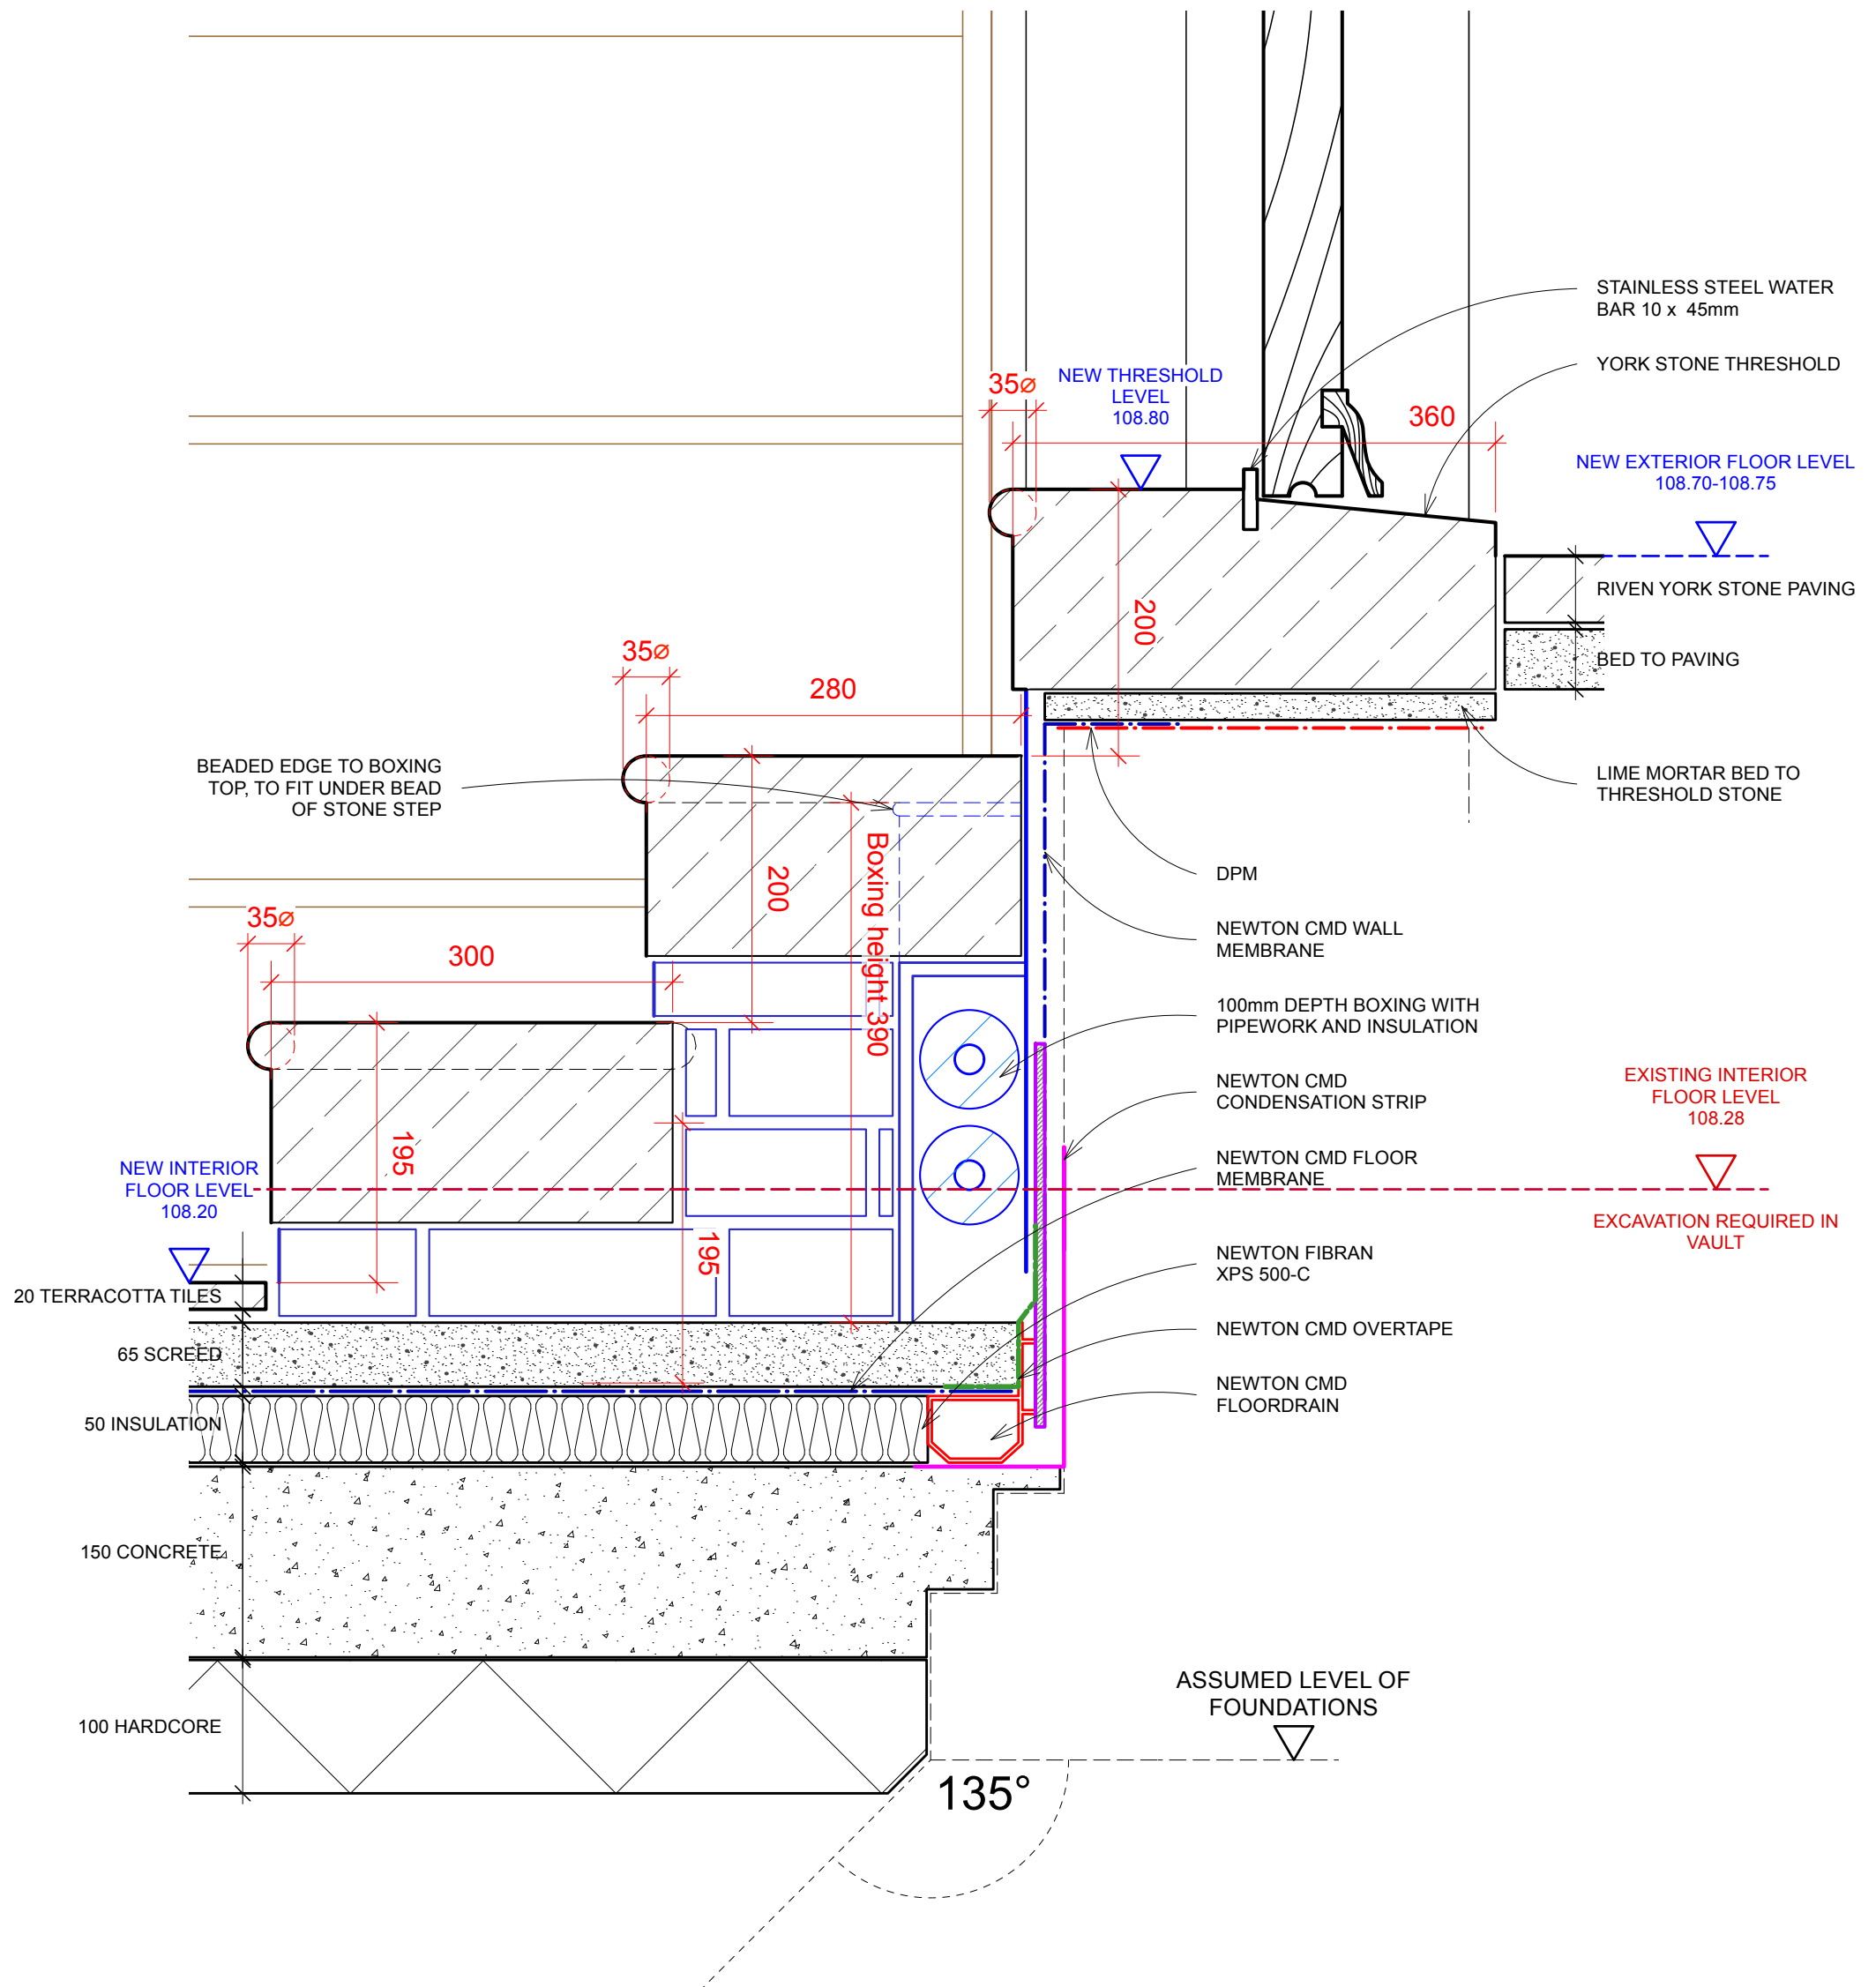


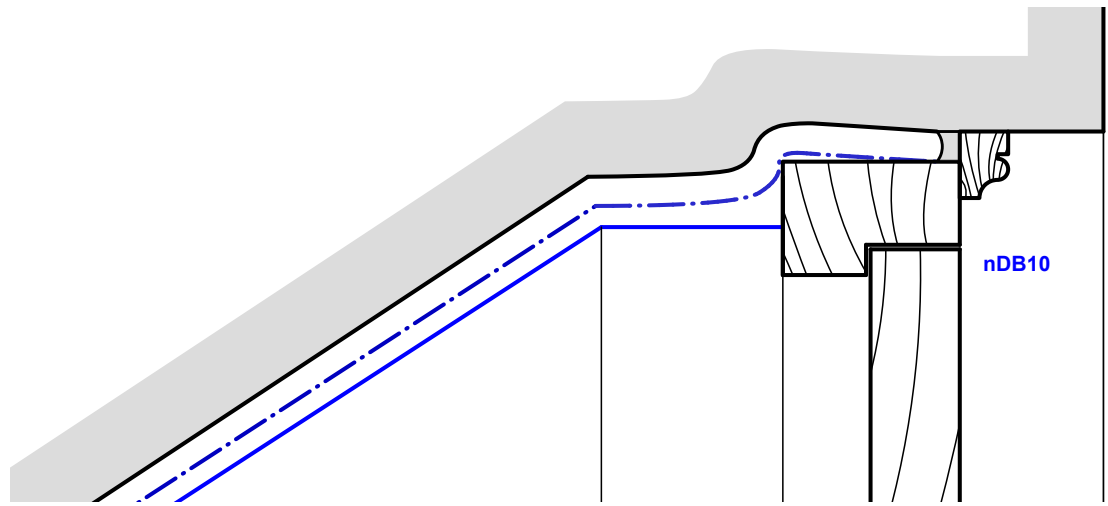

PROPOSED SECTION THROUGH THRESHOLD nDB10 @ 1:5

0 100mm 500mm Scale 1:5

Butler Hegarty Architects
Unit 3.2, Islington Studios, 159-163 Marlborough Road, London, N19 4NF
tel: 020 72638933 email: mail@butlerhegartyarchitects.co.uk

12 New End
Title: Proposed Section through Threshold nDB10
Drawing No: 0422322-2.015 Scale 1:5 @ A3