


BOUNDARY HEIGHTS

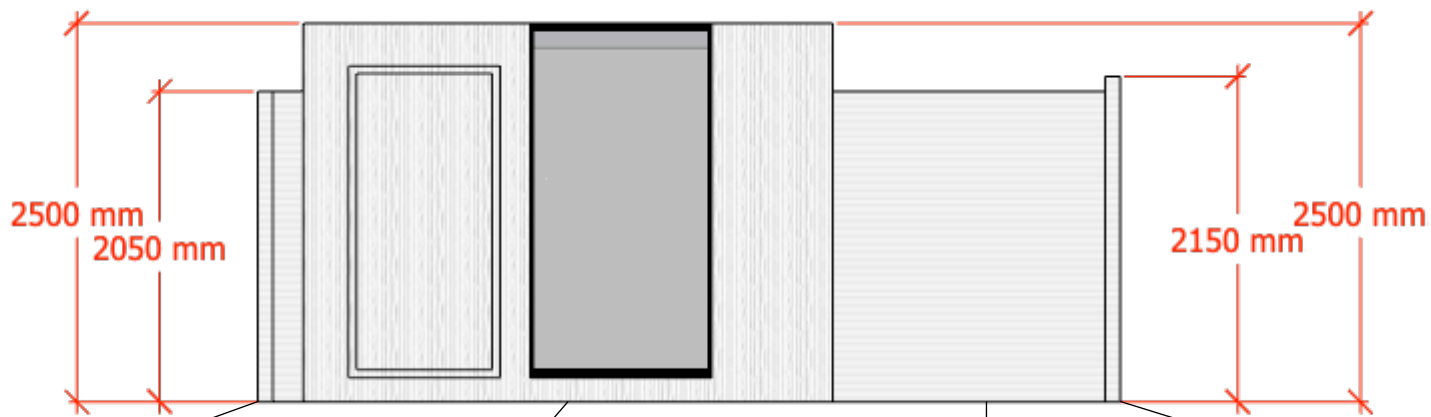

LEFT HAND SIDE BOUNDARY
2050MM FINISH HEIGHT

PROPOSED GARDEN ROOM
2500MM FINISH HEIGHT

REAR BOUNDARY
2050MM FINISH HEIGHT

RIGHT HAND SIDE BOUNDARY
2150MM FINISH HEIGHT

LONDON
GARDEN
ROOMS

London Garden Rooms
221 High Road
South Woodford
E18 2PB

Client:
Nadim El Gabbani
21 St Marks Crescent
London
NW1 7TU

Project:
Proposed Garden Room
Elevations

Drawn by:
London Garden Rooms

Description:
Proposed Garden
Room finish height
compared to
existing boundaries

Issue date:
01.04.2025

DWG No:
NG008

Scale:
1:50/A3