


KEY:

- British Museum Ownership
- Proposed Site Boundary line

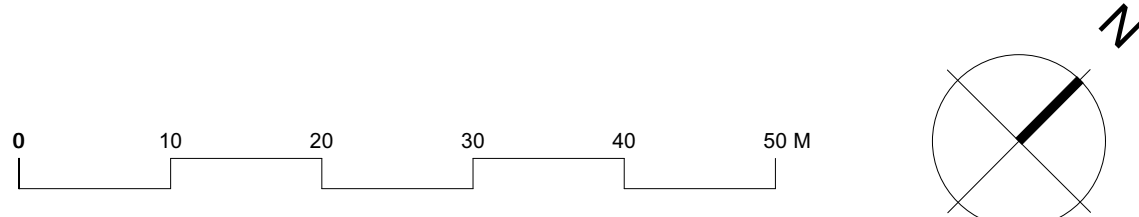

P07	22.04.25	JN	Issued for planning
P06	22.04.25	JN	Issued for planning
P05	14.04.25	JN	Issued for planning, red line edit
P04	14.04.25	JN	Issued for planning, red line edit
P03	08.04.25	JN	Issued for planning
P02	20.03.25	JN	Issued for discussion
P01	23.12.24	EM	
No.	Date	By	Issued for tender
Revisions			

PLANNING

Drawing Status

**BRITISH MUSEUM**  
Bag Search Facilities  
**Dannatt, Johnson Architects**

Unit 1 The Wireworks, 77 Great Suffolk Street, London SE1 0BU  
Telephone (020) 7357 7100 Fax (020) 7357 7200

Drawing Title	DJA Ref.
Proposed Block Plan	683

Drawing Number  
683-DJA-DR-A-11002

Drawn JN	Checked EM	Scale 1:500@A1	Date Nov 2024	Revision P07
-------------	---------------	-------------------	------------------	-----------------