


1 Key Plan  
Scale: 1:2500

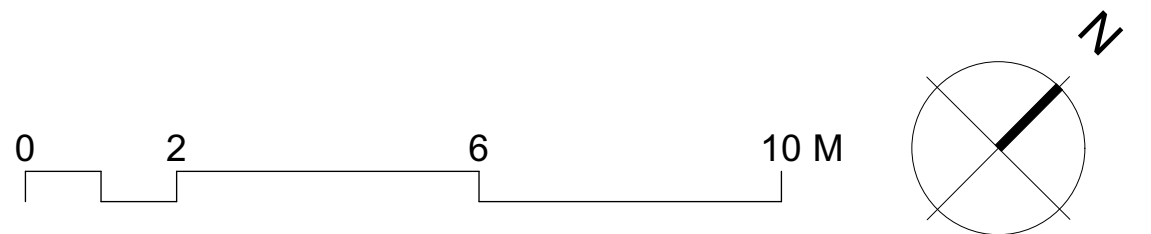

P05	22.04.25	EM	Issued for planning
P04	14.04.25	EM	Issued for planning
P03	10.04.25	EM	Issued for planning
P02	9.04.25	JN	Issued for planning
P01	20.03.25	JN	Issued for planning
No.	Date	By	Comments
Revisions			

PLANNING
Drawing Status

<b>BRITISH MUSEUM</b> Bag Search Facilities <b>Dannatt, Johnson Architects</b> Unit 1 The Wireworks, 77 Great Suffolk Street, London SE1 0BU Telephone (020) 7357 7100 Fax (020) 7357 7200				
Drawing Title			DJA Ref.	
Proposed South (East) Forecourt Plan			683	
Drawing Number				
683-DJA-DR-A-11004				
Drawn	Checked	Scale	Date	Revision
JN	EM	1:100@A1	March 2025	P05