



For demolition

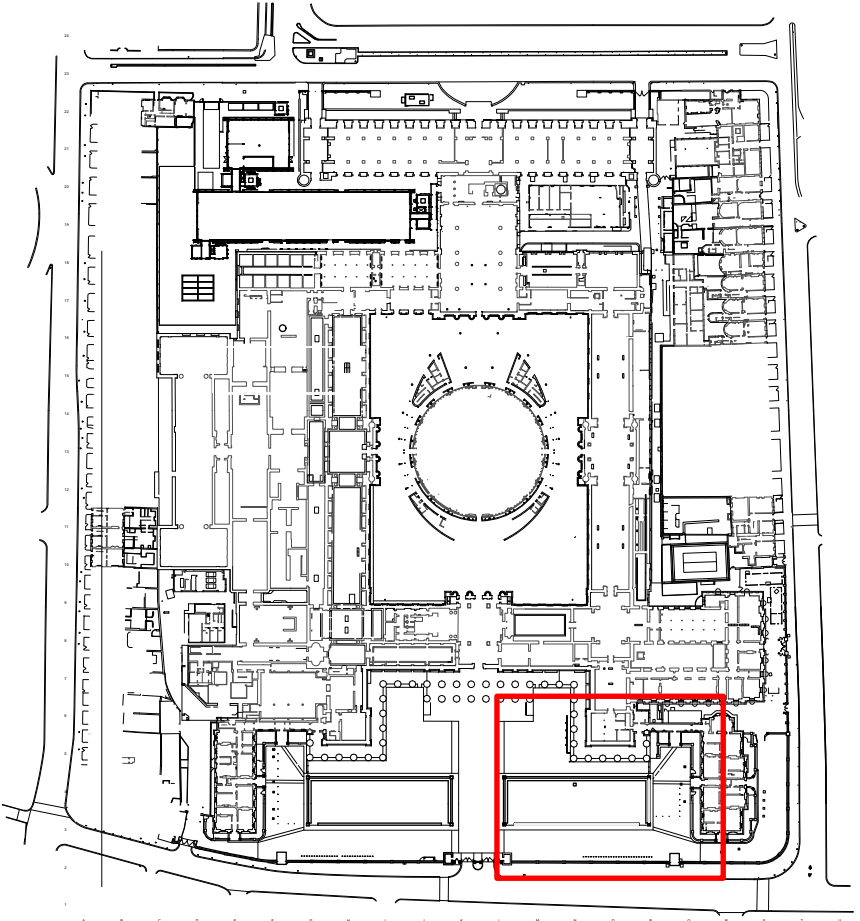

1 Key Plan  
Scale: 1:2500

0 2 6 10 M

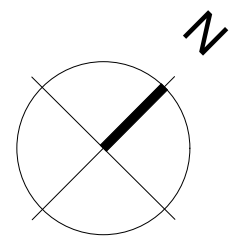

P01	22.04.25	EM	Issued for planning
No.	Date	By	Comments
Revisions			

## PLANNING

Drawing Status

<b>BRITISH MUSEUM</b> Bag Search Facilities <b>Dannatt, Johnson Architects</b> Unit 1 The Wireworks, 77 Great Suffolk Street, London SE1 0BU Telephone (020) 7357 7100 Fax (020) 7357 7200				
Drawing Title <b>Existing South (East) Demolition Forecourt Plan</b>				DJA Ref. <b>683</b>
Drawing Number <b>683-DJA-DR-A-20002</b>				
Drawn JN	Checked EM	Scale 1:100@A1	Date March 2025	Revision <b>P01</b>