




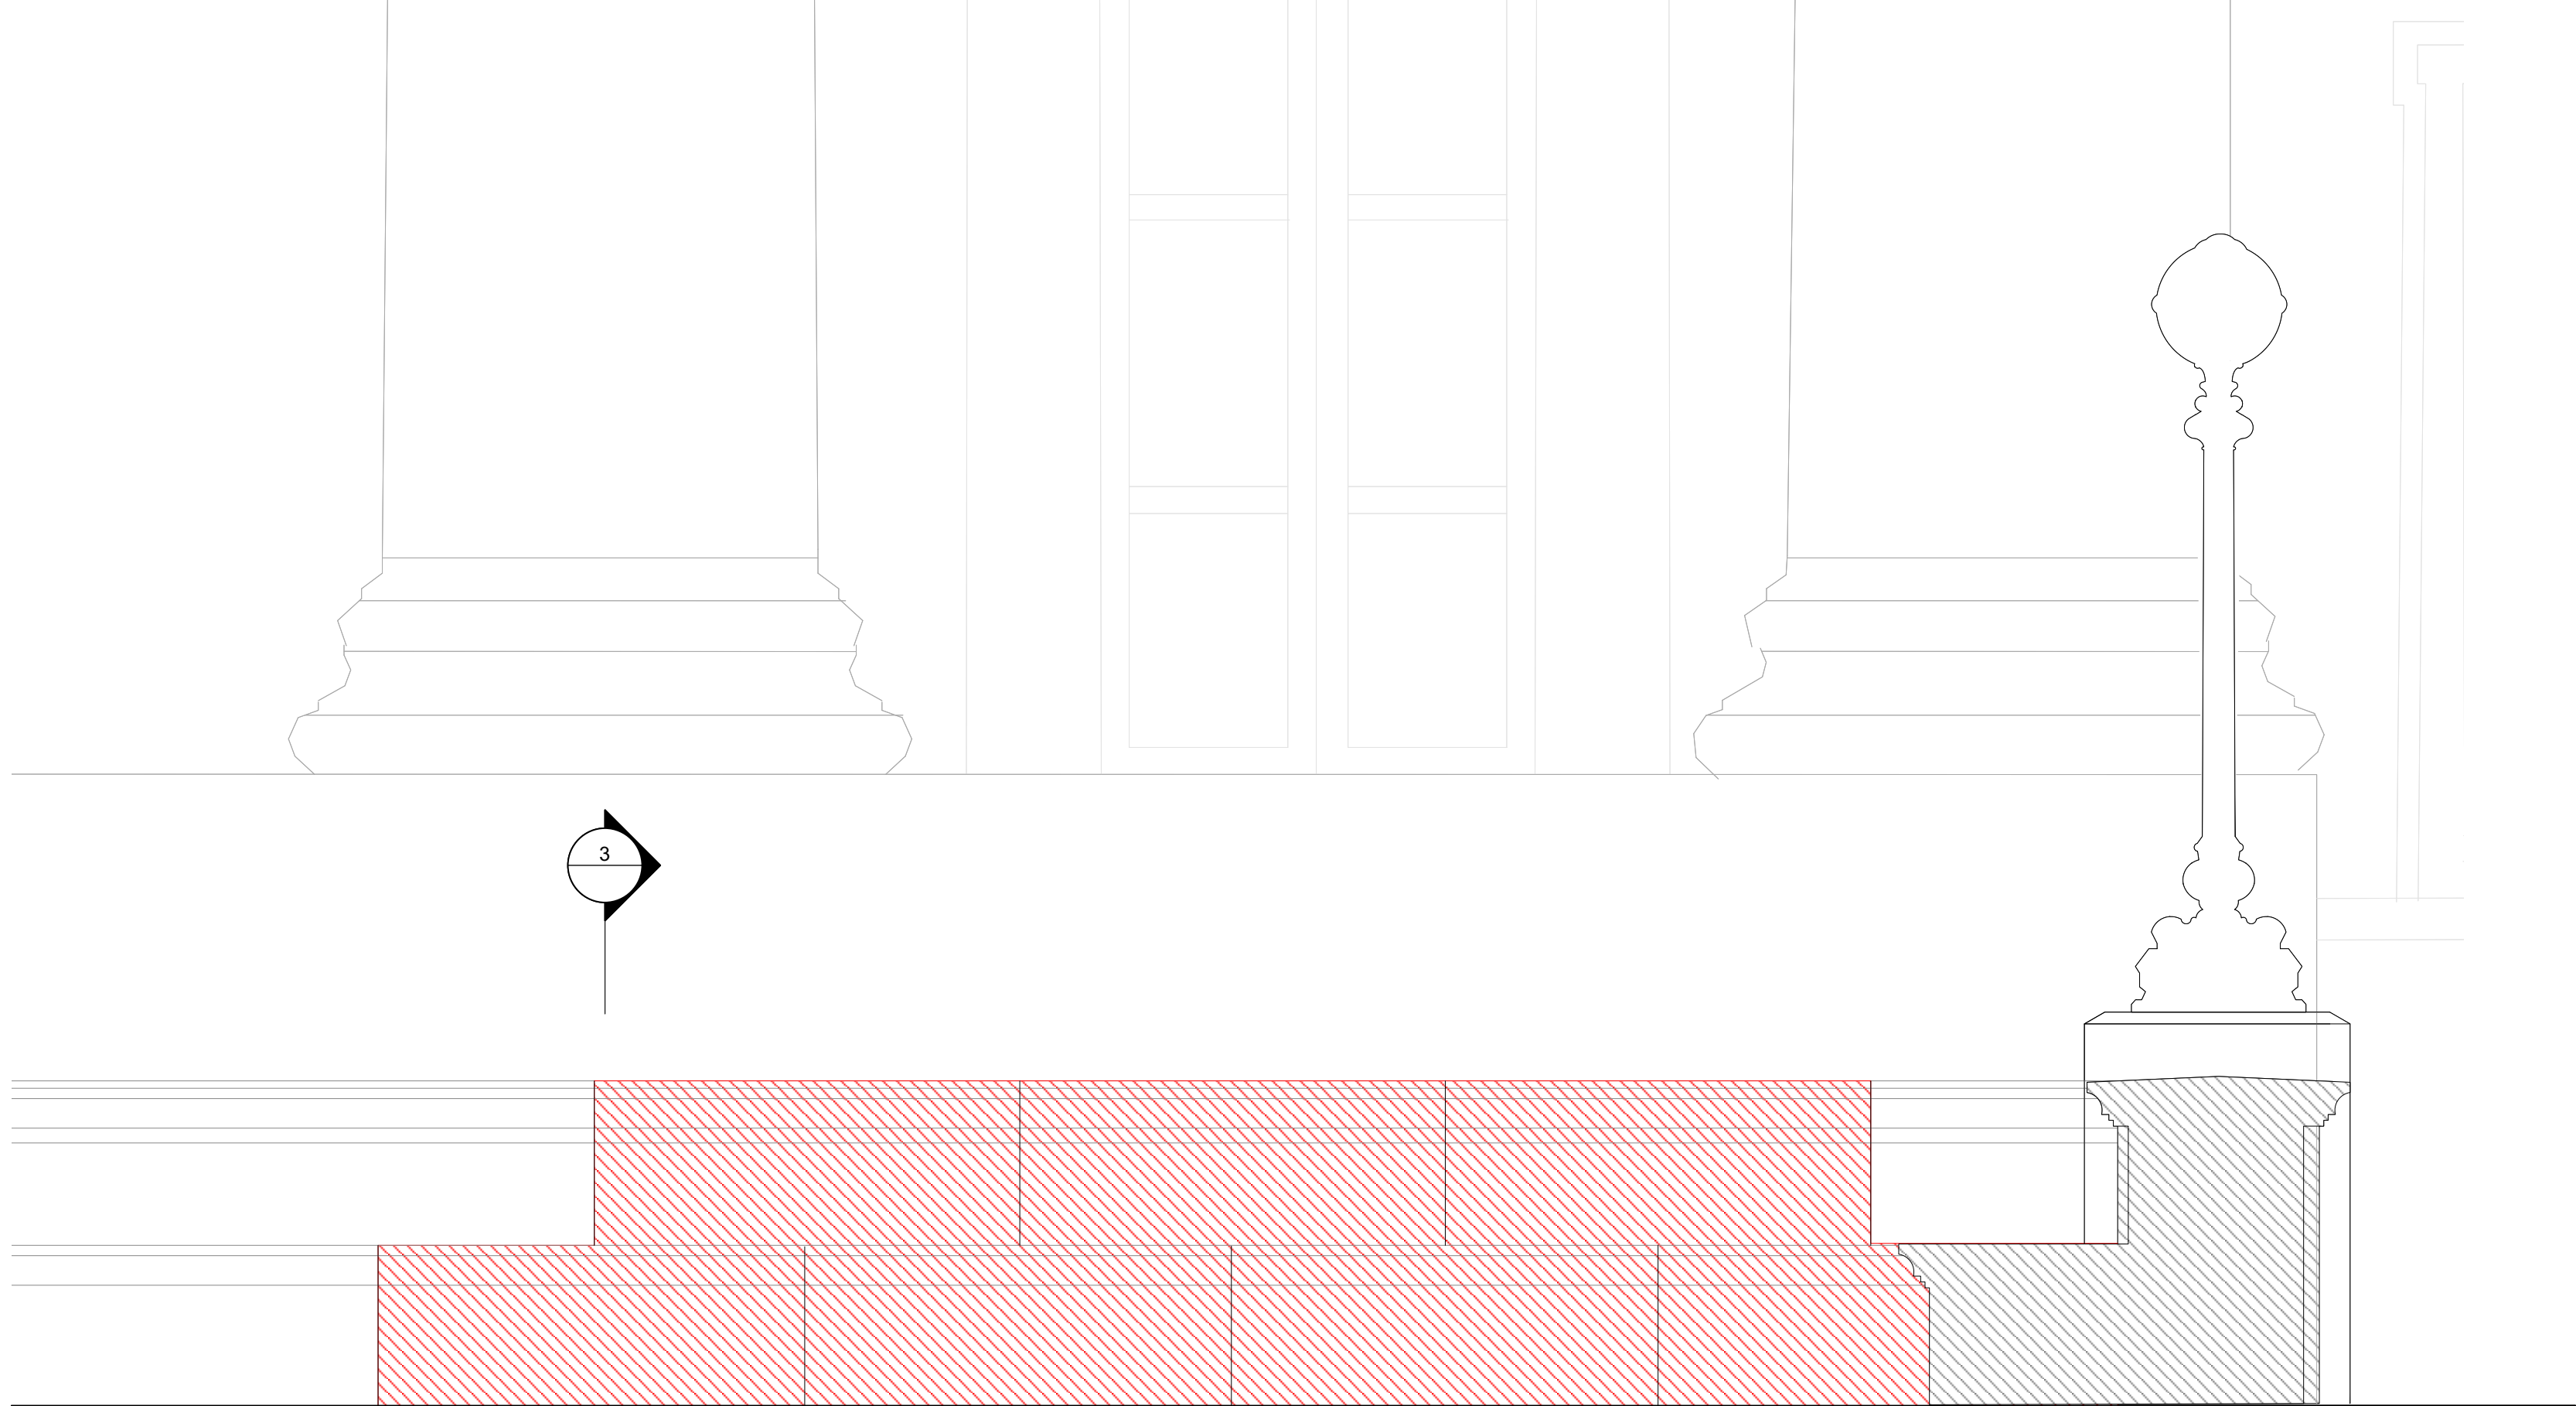


2 Elevation
Scale: 1:20

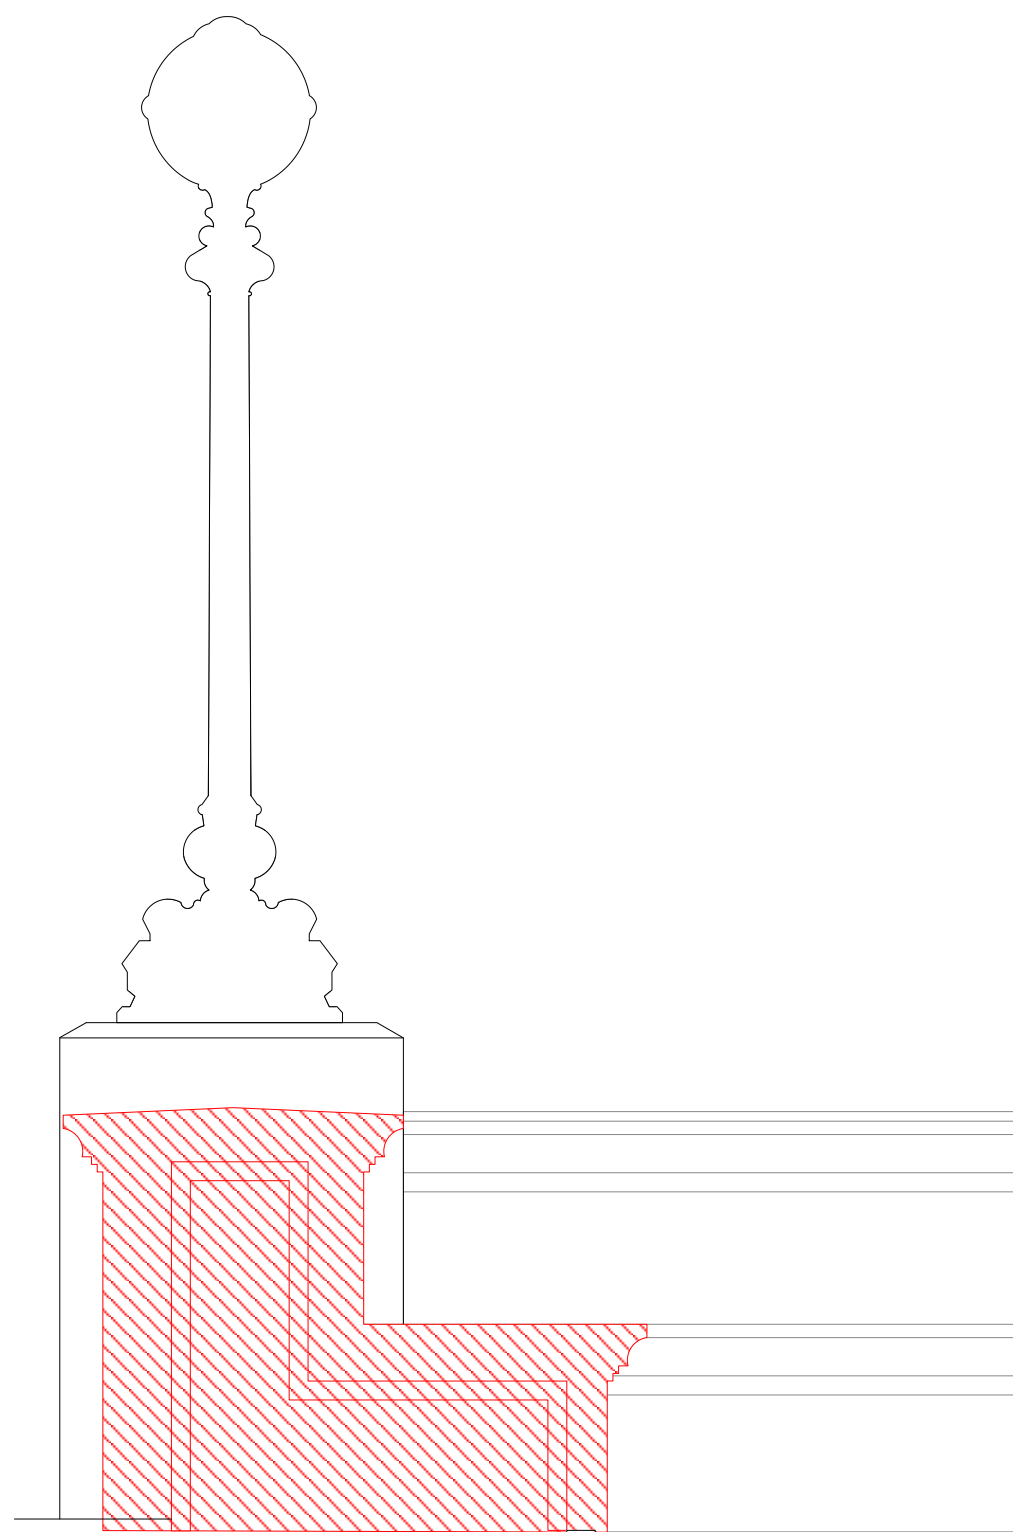


3 Section
Scale: 1:20

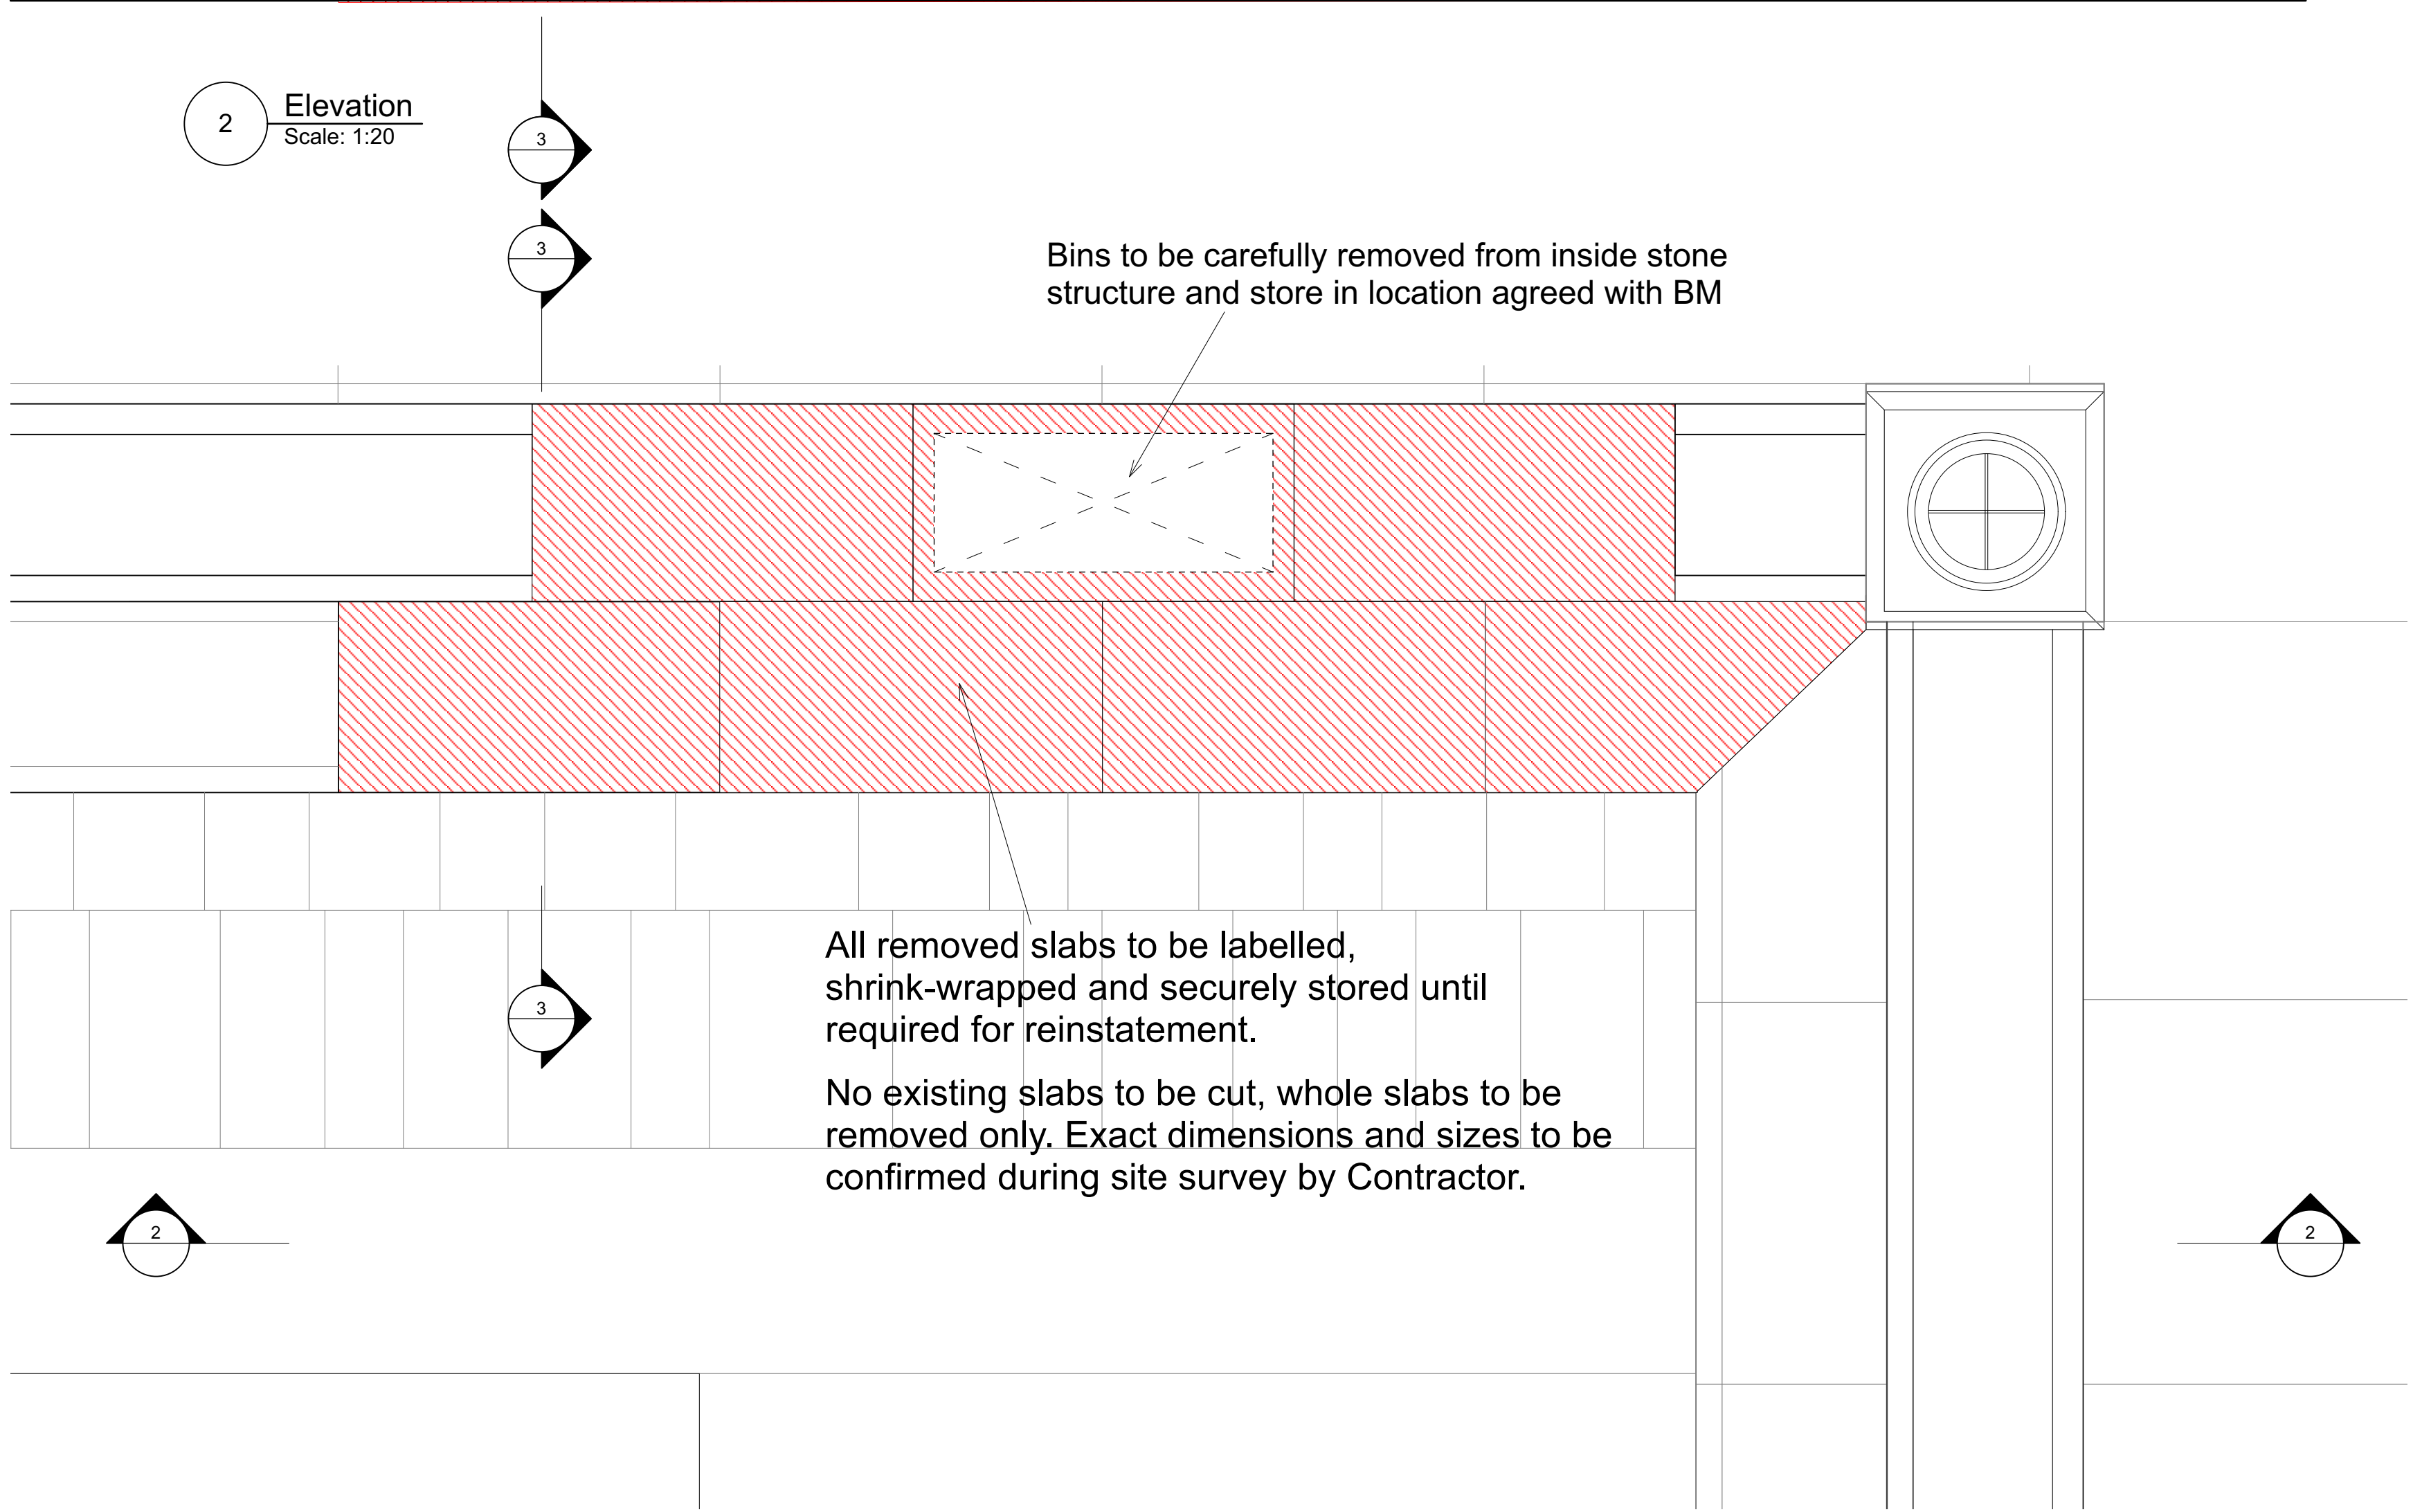

1 Plan
Scale: 1:20

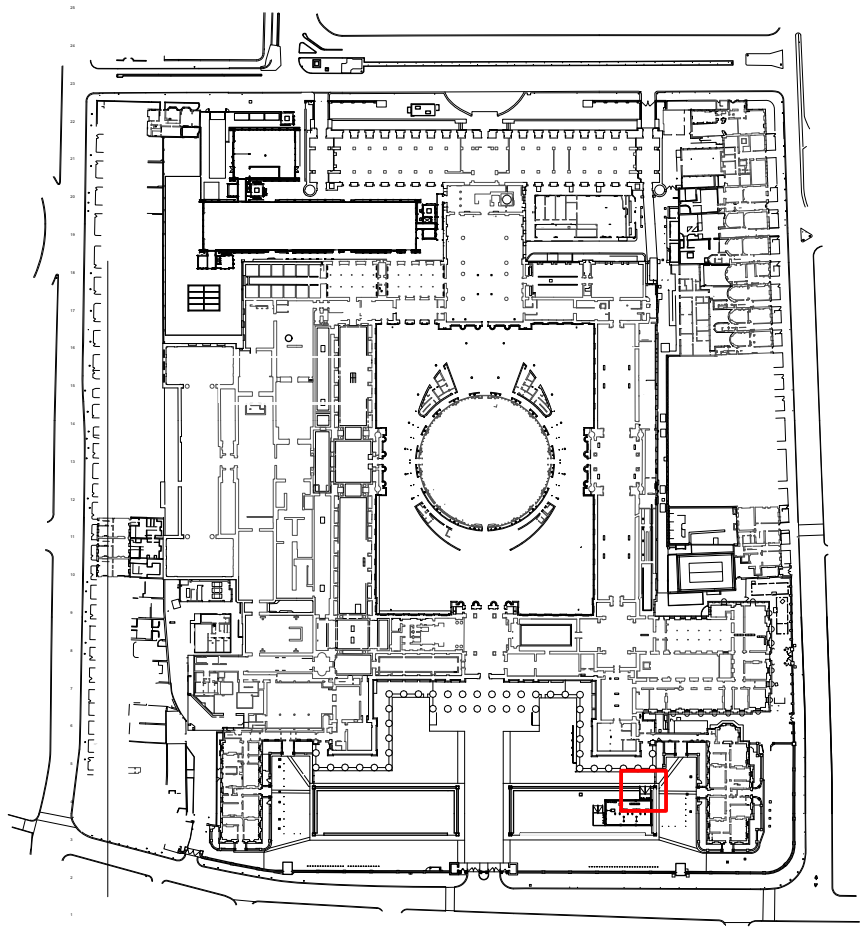

1 Key Plan
Scale: 1:2500

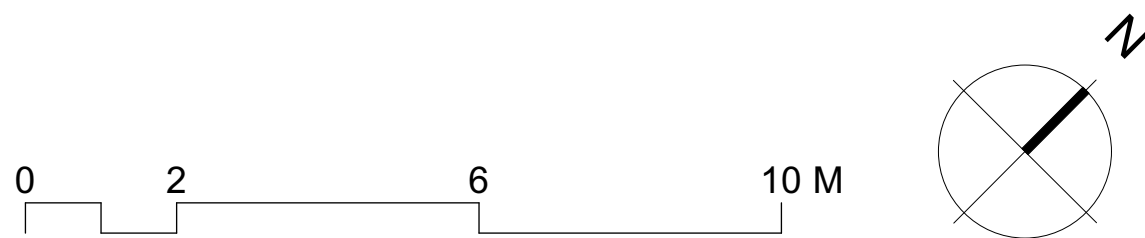

P01	22.04.25	JN	Issued for planning
No.	Date	By	Comments
Revisions			

PLANNING
Drawing Status

BRITISH MUSEUM Bag Search Facilities Dannatt, Johnson Architects Unit 1 The Wireworks, 77 Great Suffolk Street, London SE1 0BU Telephone (020) 7357 7100 Fax (020) 7357 7200				
Drawing Title Dwarf wall demolition detail			DJA Ref. 683	
Drawing Number 683-DJA-DR-A-20003				
Drawn JN	Checked EM	Scale 1:20@A1	Date April 2025	Revision P01