


MATERIALITY KEY:

- 01 Rigid panel wall system
- 02 Soft Vinyl sheet roof
- 03 PPC Aluminium handrail

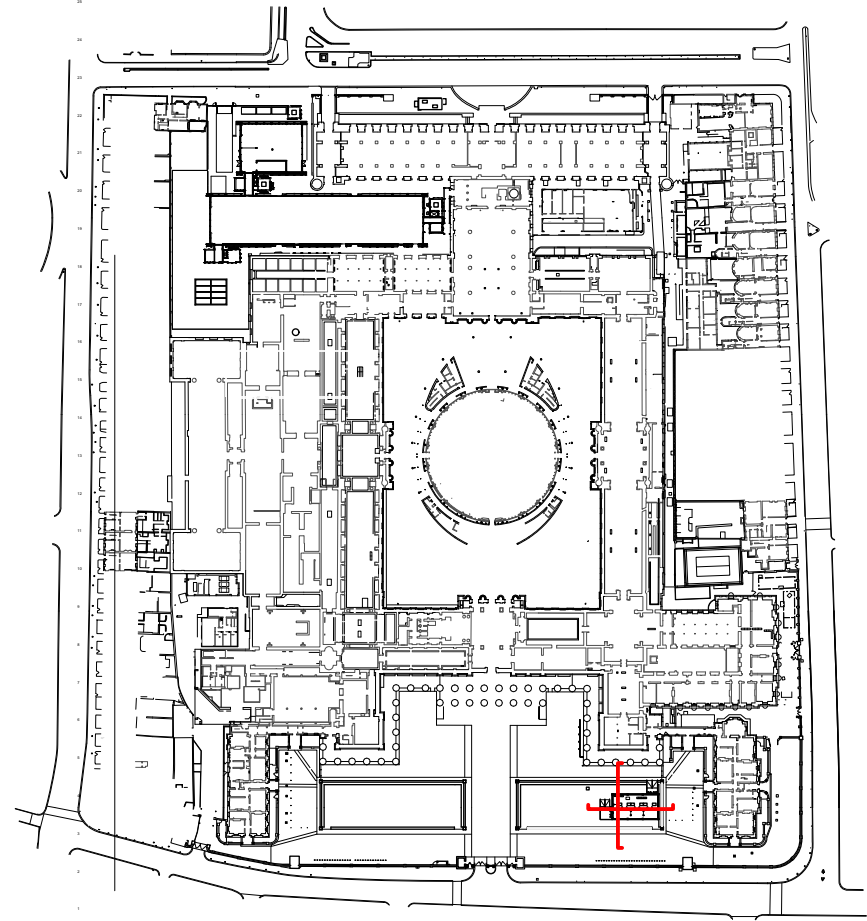

1


Cross Section
Scale: 1:100



2

Longitudinal Section
Scale: 1:100

0 2 6 10 M

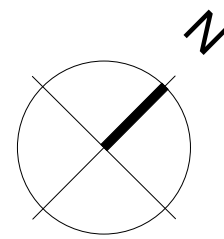

P02	9.04.25	JN	Issued for planning
P01	20.03.25	JN	Issued for planning
No.	Date	By	Comments
Revisions			

PLANNING

Drawing Status

BRITISH MUSEUM
Bag Search Facilities

Dannatt, Johnson Architects

Unit 1 The Wireworks, 77 Great Suffolk Street, London SE1 0BU
Telephone (020) 7357 7100 Fax (020) 7357 7200

Drawing Title	DJA Ref.
Proposed South Forecourt Sections	683

Drawing Number
683-DJA-DR-A-32000

Drawn	Checked	Scale	Date	Revision
JN	EM	1:100@A1	March 2025	P02