


3					

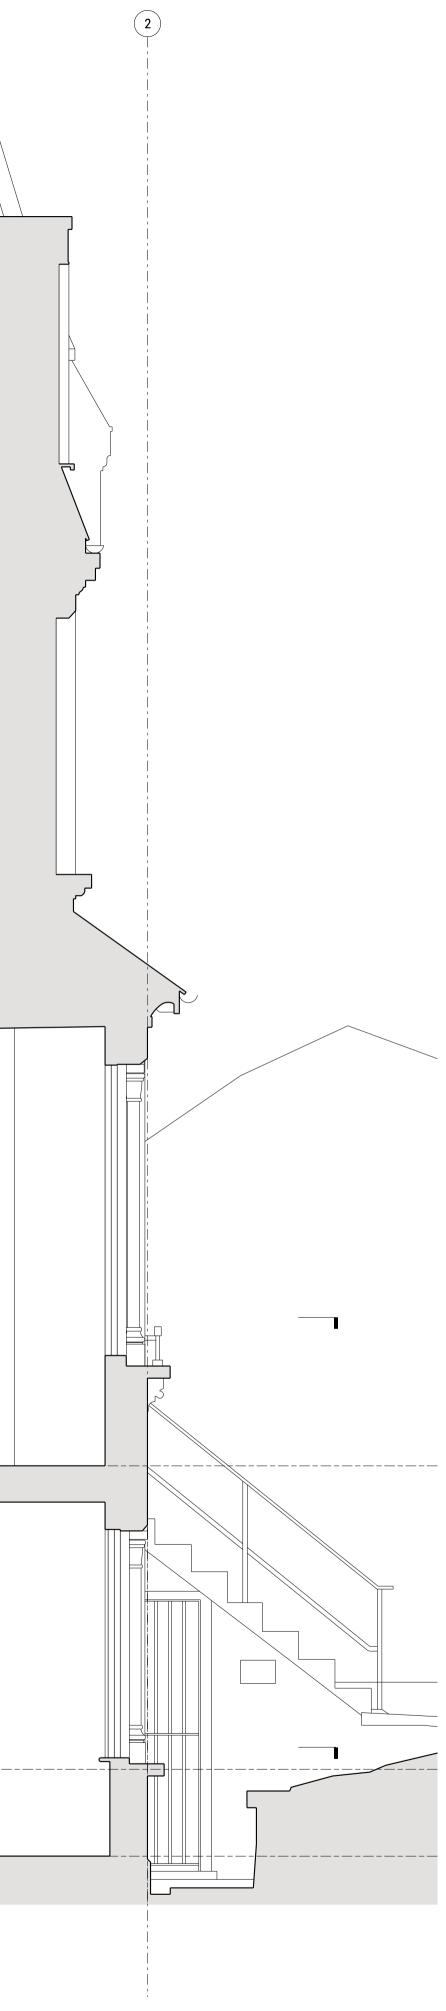

DO NOT SCALE OFF THIS DRAWING DIMENSIONS, AREA AND LEVELS ARE ONLY APPROXIMATE AND SUBJECT TO SITE SURVEY. ALL DIMENSIONS TO BE CHECKED ON SITE. ANY DISCREPANCIES OR VARIATIONS TO BE REPORTED TO THE ARCHITECT BEFORE WORK COMMENCES. THIS DRAWING TO BE READ IN CONJUNCTION WITH THE SPECIFICATION, WHERE PROVIDED, AND ALL RELEVANT CONSULTANTS DRAWINGS AND / OR SPECIALISTS DRAWINGS / DOCUMENTS AND ANY DISCREPANCIES OR VARIATIONS ARE TO BE REPORTED TO THE ARCHITECT BEFORE THE AFFECTED WORK COMMENCES. THIS DRAWING IS PROTECTED BY COPYRIGHT AND MUST NOT BE COPIED OR REPRODUCED WITHOUT THE WRITTEN CONSULT OF HOD ARCHITECTS LTD. NORTH POINTS SHOWN ARE INDICATIVE. ©

PLANNING

-	23.04.25	PLANNING APPLICATION	MH
01	23.04.2025	TENDER	CR
REV	DATE	NOTES	INIT.
PROJ 16a (House NW5 1LN	

DRAWING TITLE
PROPOSED SECTION BB

status PLANNINO							
SCALE	SIZE	DRAWN	CHECKED				
1:25	A1	Milo	GP				
DRAWING NO.		issue	RE∨				
0142-A-P-1202		P1	—				

0207 937 0007 INFO@HODARCHITECTS.CO.UK 13 PRINCE OF WALES TERRACE KENSINGTON LONDON W8 5PG

House of Design ——— Architects