


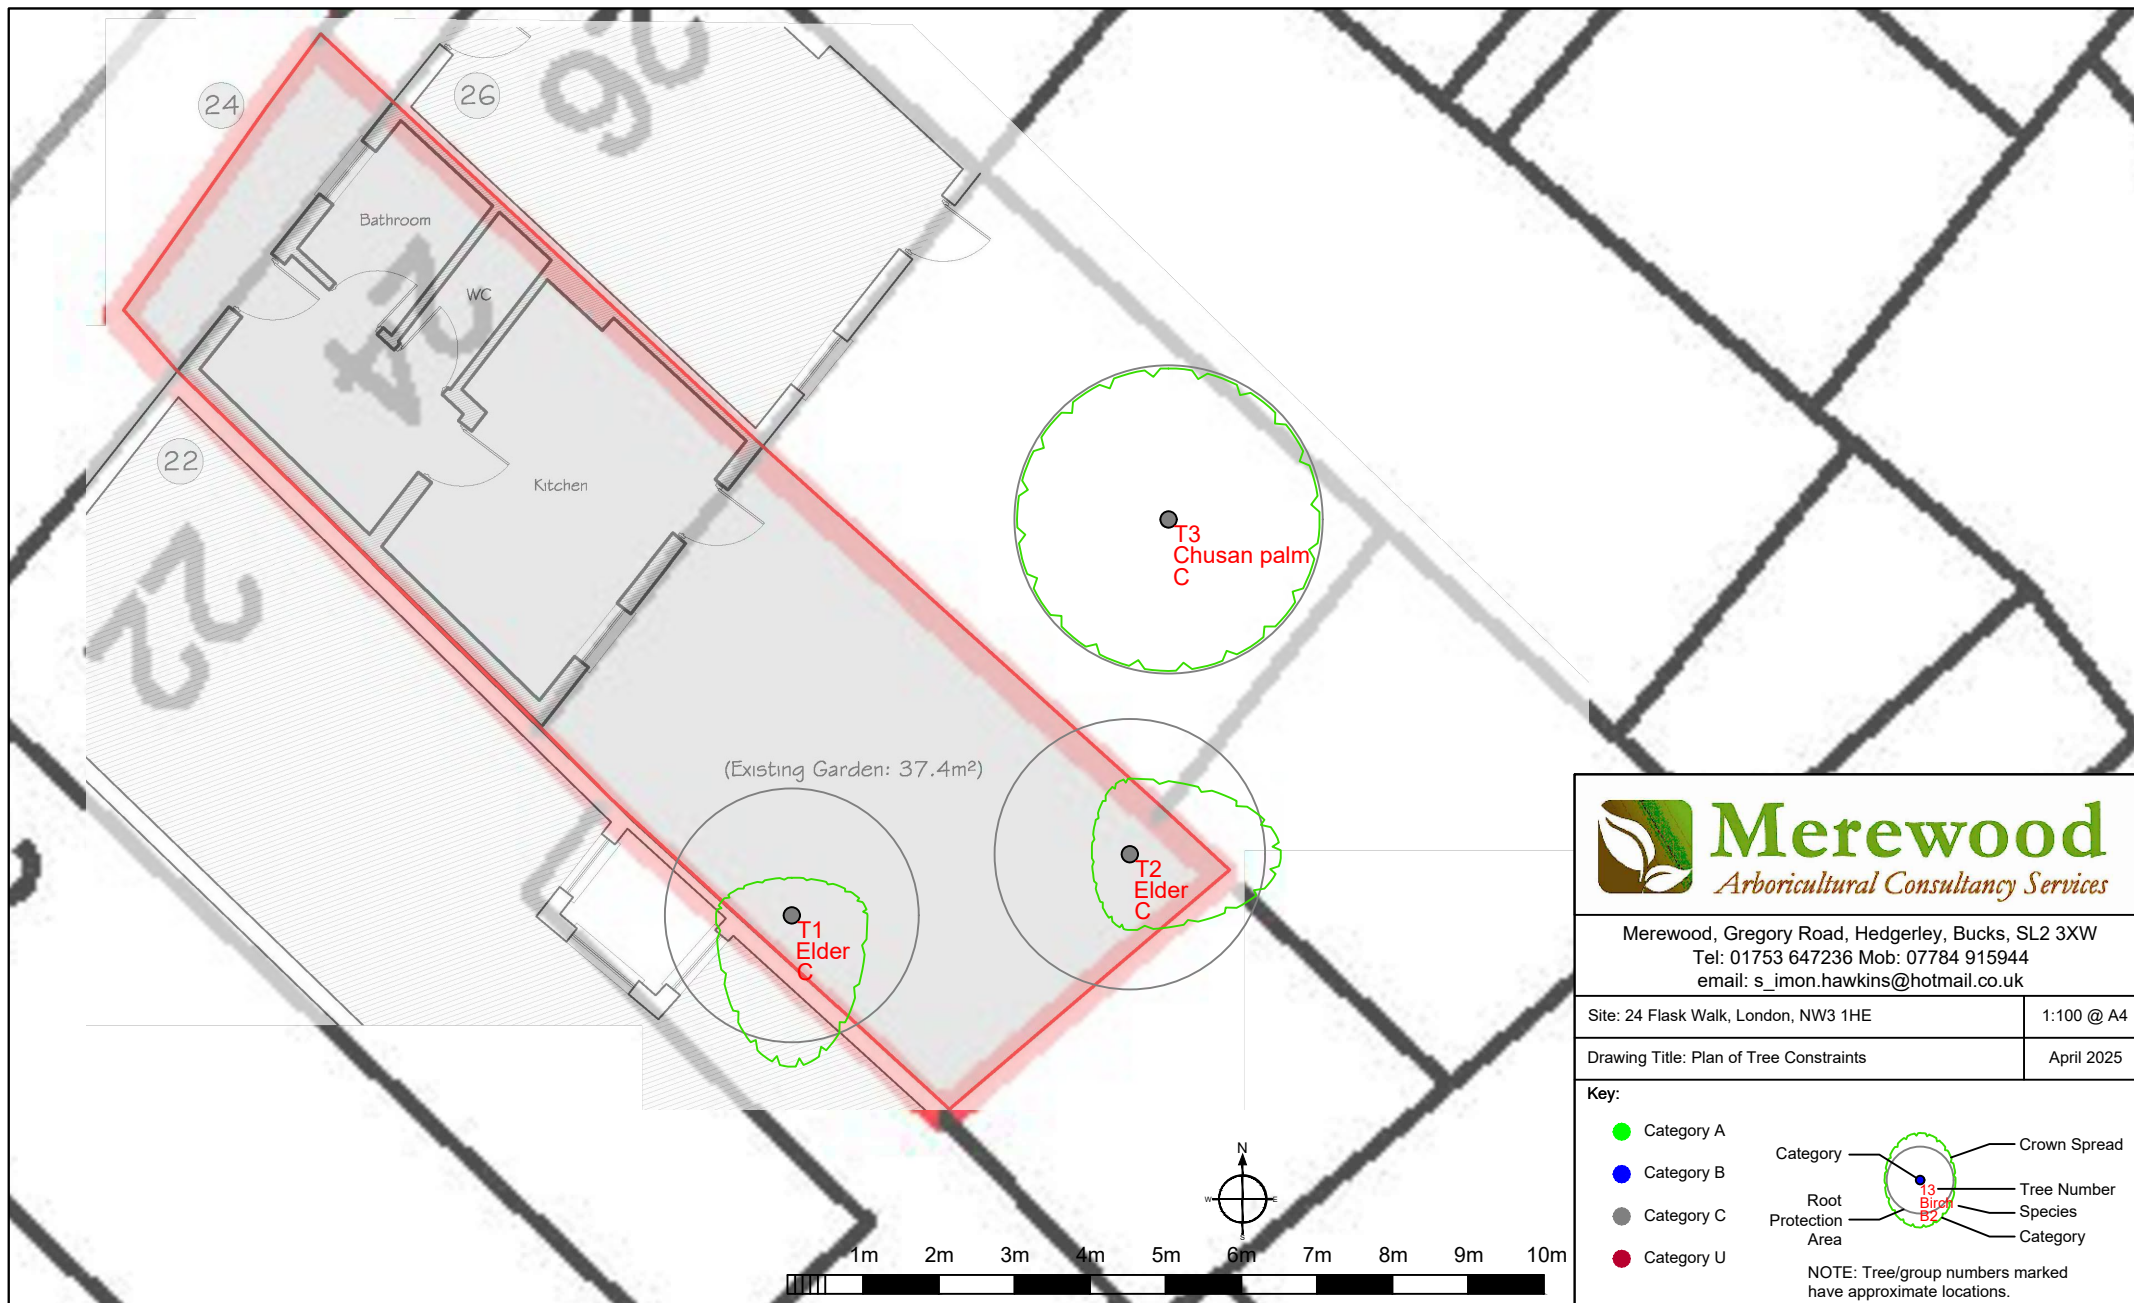

Merewood
Arboricultural Consultancy Services

Merewood, Gregory Road, Hedgerley, Bucks, SL2 3XW
Tel: 01753 647236 Mob: 07784 915944
email: s_imon.hawkins@hotmail.co.uk

Site: 24 Flask Walk, London, NW3 1HE


1:100 @ A4

Drawing Title: Plan of Tree Constraints

April 2025

Key:

- Category A
- Category B
- Category C
- Category U

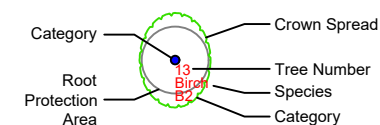

NOTE: Tree/group numbers marked have approximate locations.