




Existing Flat D Second Floor Layout

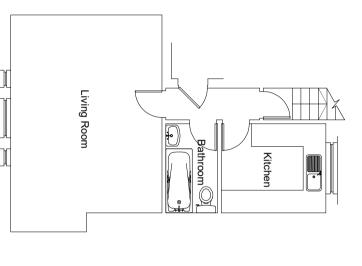


Existing Flat D First Floor Layout

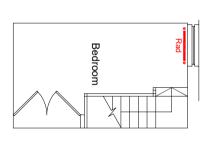

Proposed Flat D Second Floor Layout

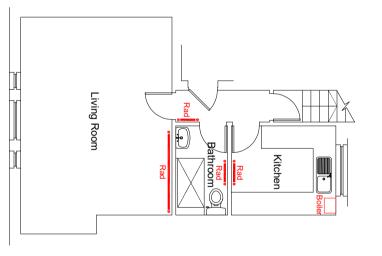

Proposed Flat D First Floor Layout

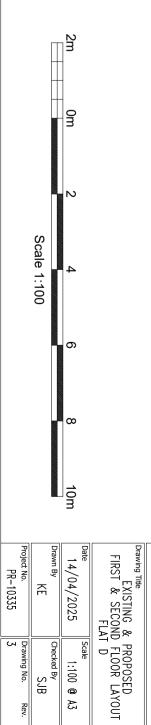

JJB

Drawing No. Rev.

Checked By SJB

|| Scale 1:100 @ A3

Project 7 ST GEORGE'S TERRACE LONDON NW1 8XH	CLARION HOUSING GROUP	Faithorn Farrell Timms Central Court 1 Knoll Rise ORPINGTON Kent BR6 0JA T 01689 885080	Rev. Description. Do not sade from this dawing. Dimensions to be welfed on allo by contract point or commencement of work. This drawing is the cogniging of the practice setting yet the reproduced in part or in vinible willbull the prior written consent of the practice. © 2005 Seaton Feyred Transs LIP	PLANNING