





01
22-21

PROPOSED ELEVATION OF WINDOW W-04
SCALE 1:20

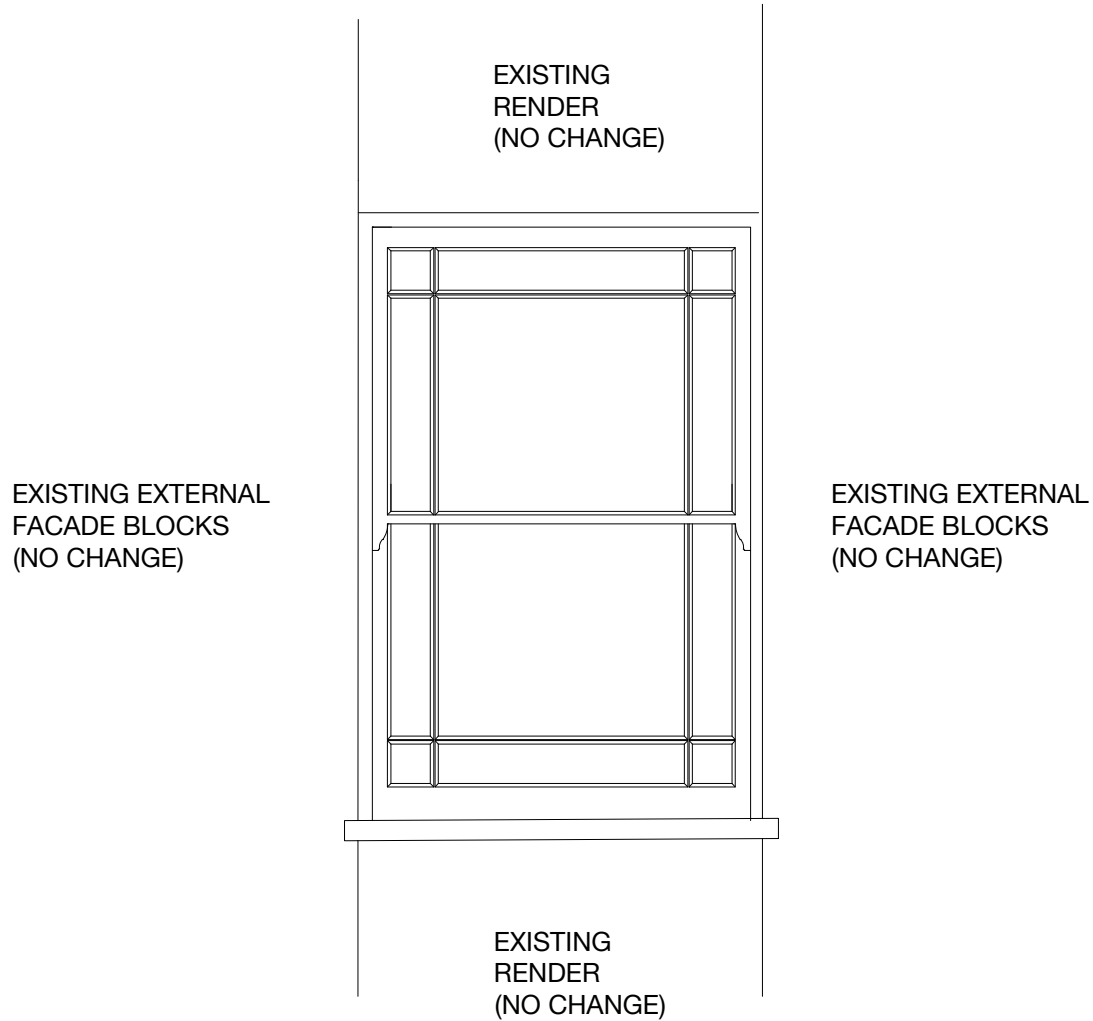

02
22-21

PROPOSED PLAN OF WINDOW W-04
SCALE 1:20

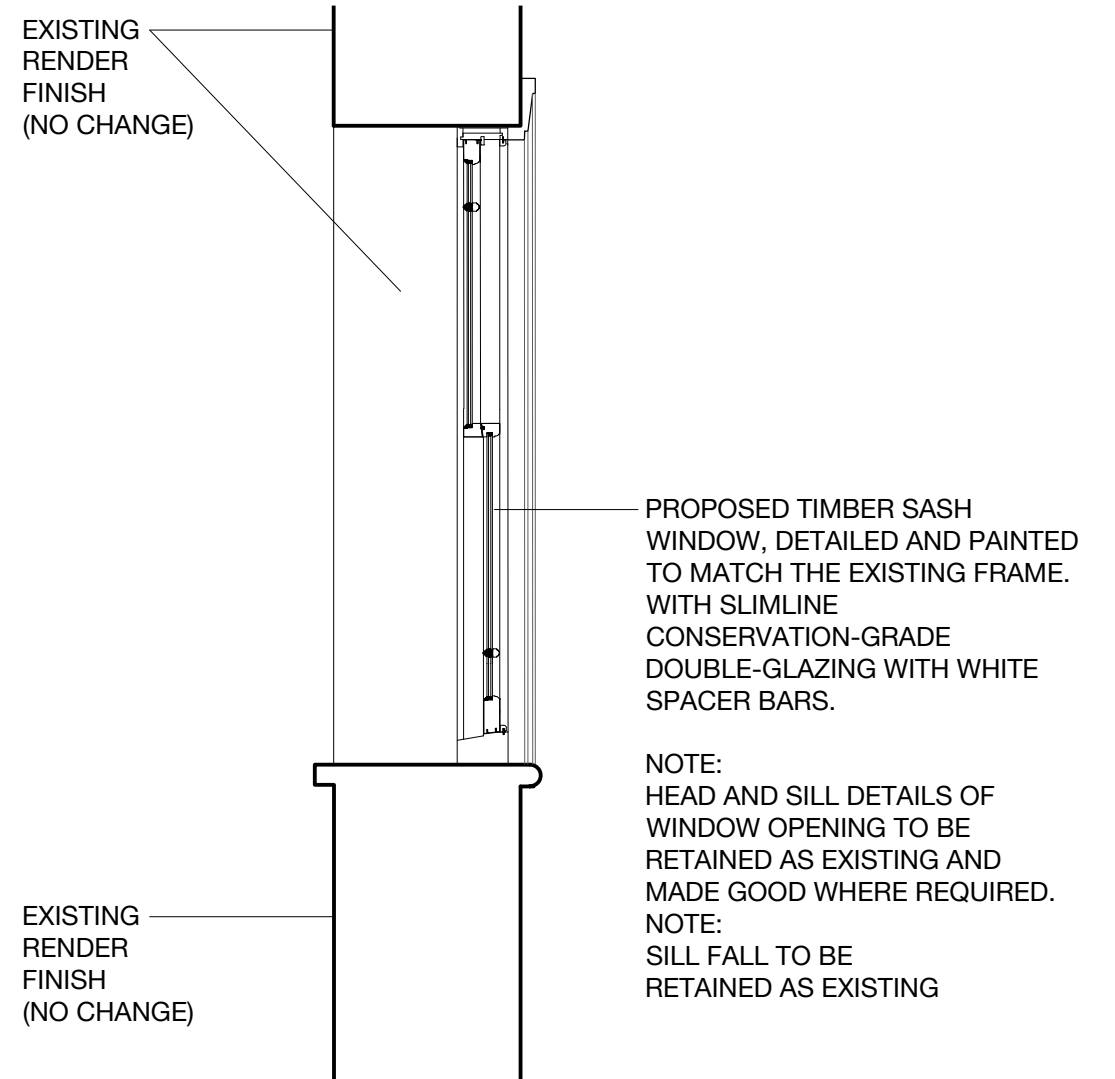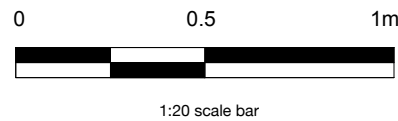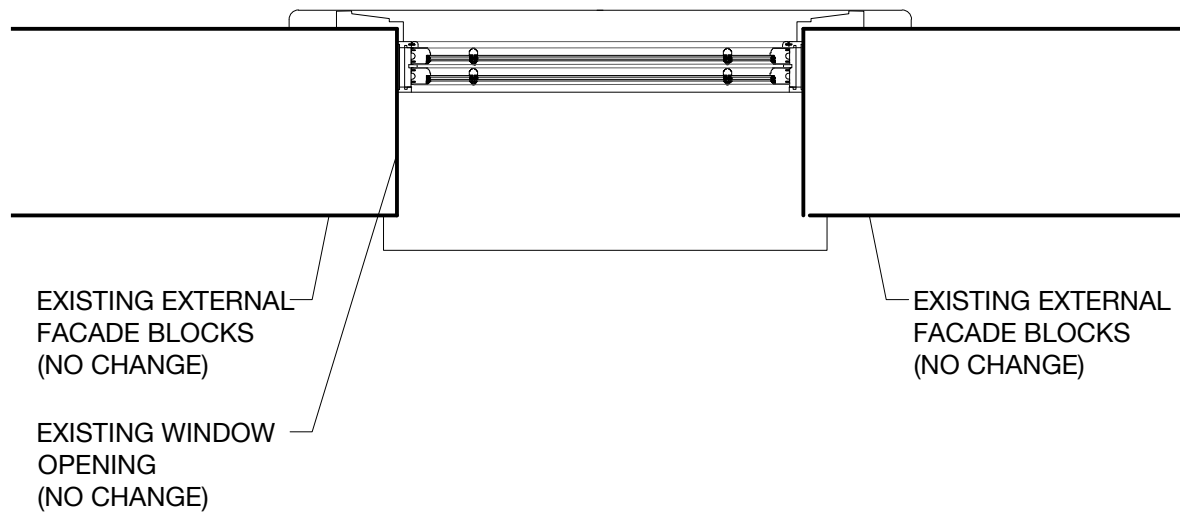

03
22-21

PROPOSED SECTION OF WINDOW W-04
SCALE 1:20

This drawing features the technical details provided by
North London Box Sash on 18/03/2025.

DRAWING SCALED TO AS SHEET	STATUS: PLANNING	REVISION: /	DESCRIPTION: ISSUED FOR PLANNING	DATE: 04/2025	PROJECT ADDRESS: 38D DELANCEY STREET, LONDON NW1 7NH		
					DRAWING TITLE: PROPOSED 1.20 DETAILS OF SASH W_04	SCALE:	1:20 at A3
					DRAWING NO.: P0113_22_21	REVISION: /	DATE: 04/2025