

This drawing is the copyright of **ZUHAUSE**. It may not be copied or disclosed to any third party for any purpose except as authorised in writing by **ZUHAUSE**.

Do not scale this drawing. Figured dimensions only are to be used in preference to small scale drawings. All dimensions are to be checked on site before work proceeds. Any errors or omissions are to be reported to **ZUHAUSE**. If in doubt ask.

The contractor is to provide full sized setting out drawings based on information contained in this drawing for **ZUHAUSE** to approve prior to commencing manufacture.


This drawing is to be read in conjunction with all the relevant consultants and / or specialist drawings or documents and any discrepancies or variations are to be notified to **ZUHAUSE** before the affected work commences.

NOTES:


ceiling trusses around skylight openings exposed, tbc with BCI and following strip-out

form new structure, fully insulated

1ST FLOOR

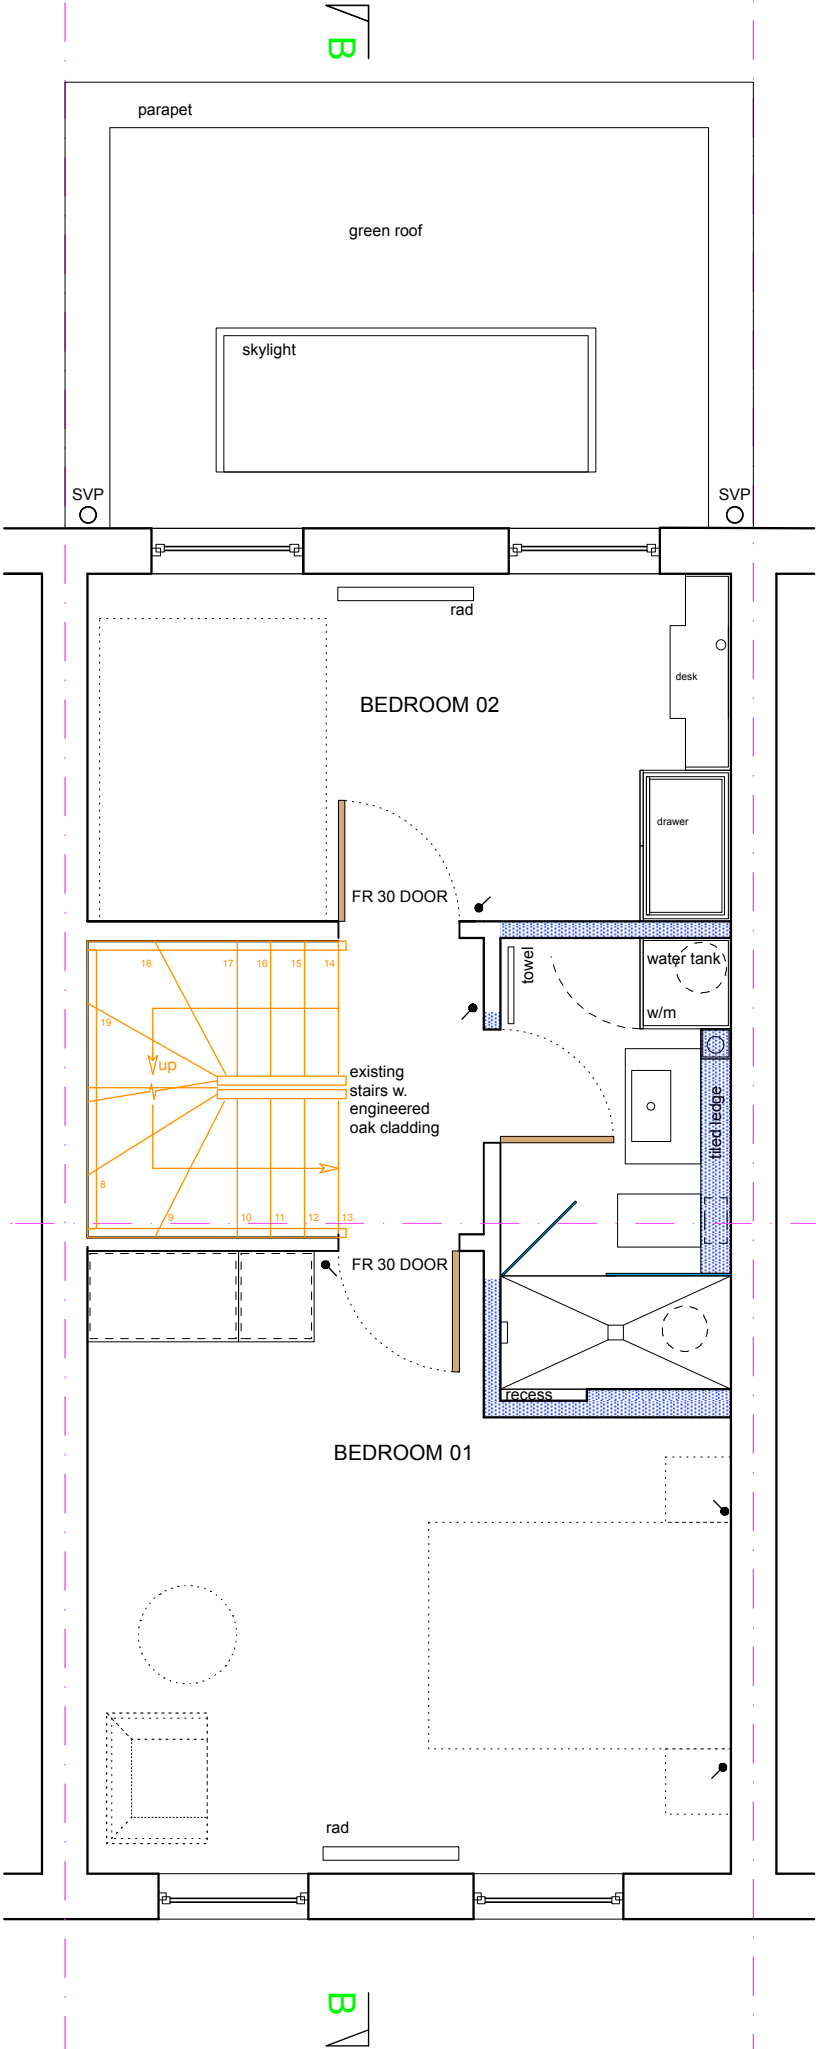

2ND FLOOR

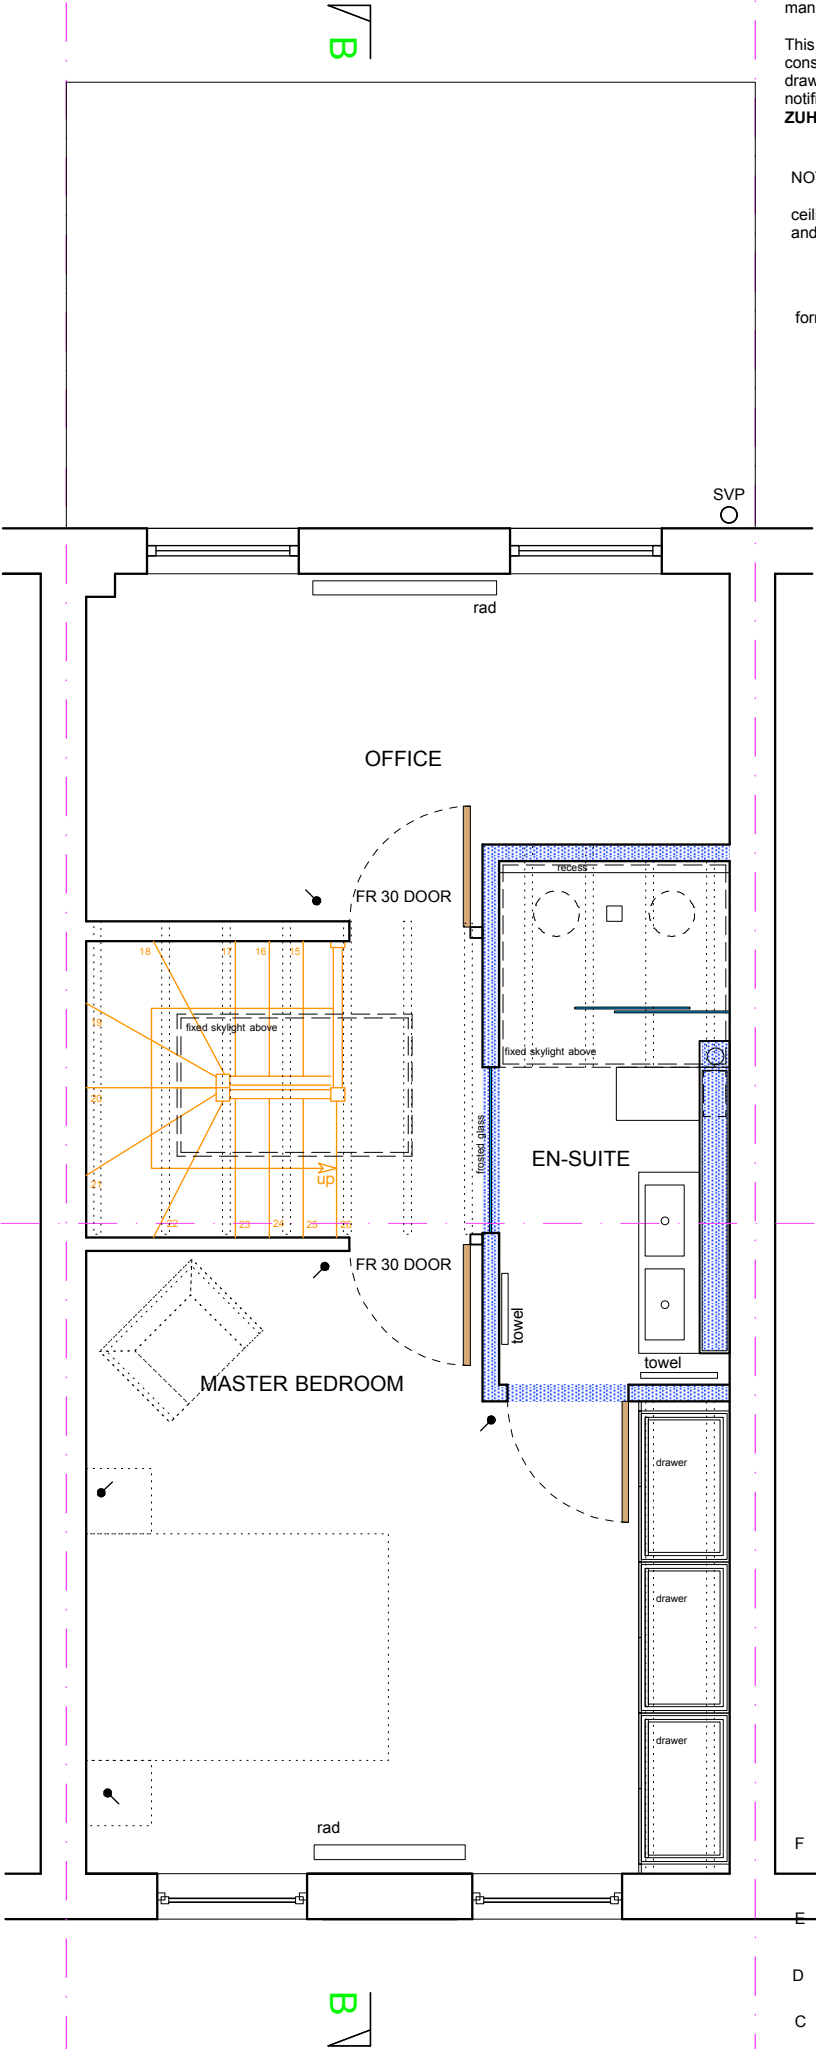

F	layout adjusted in line with Planning Officer's comments	16/04/25
E	bathroom size increased following client request, direction of stairs reversed, window removed	13/03/25
D	extention depth increased following client request	28/01/25
C	window in office added	18/01/25
B	layout revised following client comments, preferred layout, for approval	14/01/25
A	En-suite layout revised following client presentation 10/01/25	10/01/25

Rev.	Notes	Revision date
------	-------	---------------

Project
**2 WEAVERS WAY
NW1 0XE**

Drawing title
**1STF & 2NDF PROPOSED LAYOUTS 03
FOR PLANNING**

Date	Drawn by	Scale
11/12/24	HH	1:50@A3

ZUHAUSE