


This drawing is the copyright of **ZUHAUSE**. It may not be copied or disclosed to any third party for any purpose except as authorised in writing by **ZUHAUSE**.

Do not scale this drawing. Figured dimensions only are to be used in preference to small scale drawings. All dimensions are to be checked on site before work proceeds. Any errors or omissions are to be reported to **ZUHAUSE**. If in doubt ask.

The contractor is to provide full sized setting out drawings based on information contained in this drawing for **ZUHAUSE** to approve prior to commencing manufacture.

This drawing is to be read in conjunction with all the relevant consultants and / or specialist drawings or documents and any discrepancies or variations are to be notified to **ZUHAUSE** before the affected work commences.

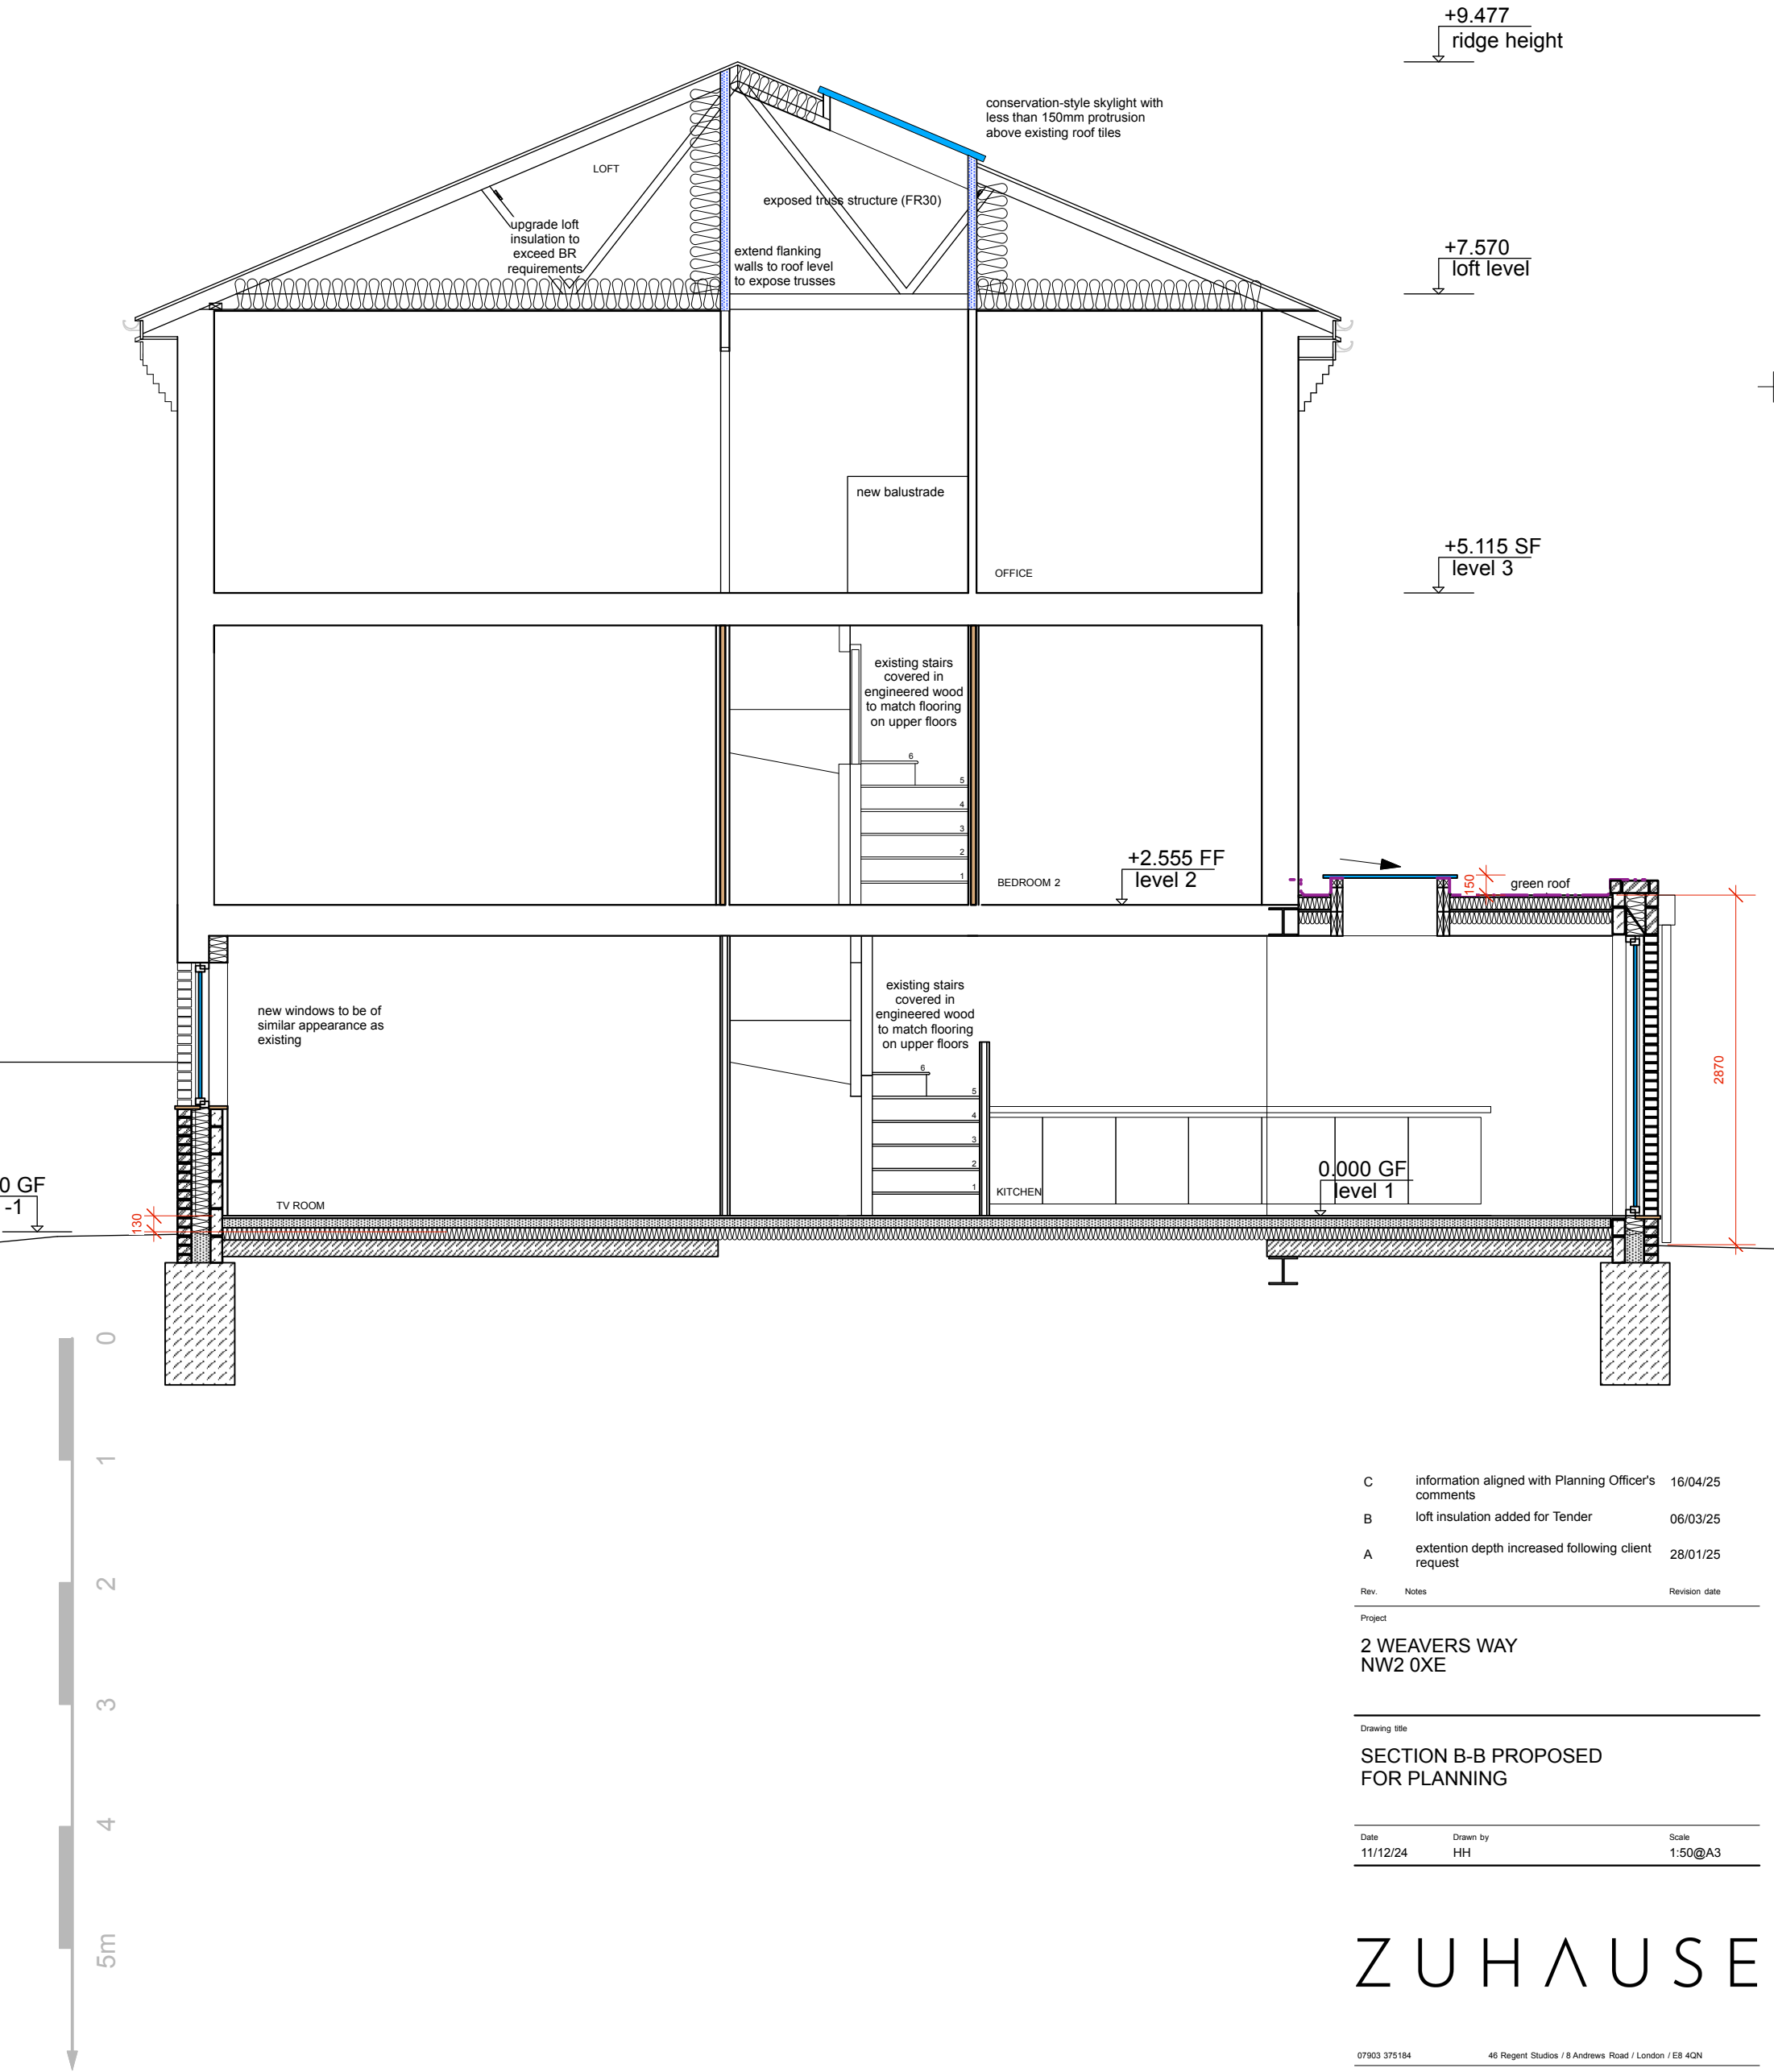

| | | |
|---|--|----------|
| C | information aligned with Planning Officer's comments | 16/04/25 |
| B | loft insulation added for Tender | 06/03/25 |
| A | extension depth increased following client request | 28/01/25 |

| Rev. | Notes | Revision date |
|--------------------------------------|-------|---------------|
| Project | | |
| 2 WEAVERS WAY NW2 0XE | | |
| Drawing title | | |
| SECTION B-B PROPOSED FOR PLANNING | | |
| Date | | |
| 11/12/24 | HH | 1:50@A3 |

ZUHAUSE