



Manufacturer: Selecta
Type: Upvc framed double glazed
Colour: White
U -value Min. 1.4w/m2k

New and replacement windows to be double glazed with 16mm argon gap and soft coat low-E glass. Window Energy Rating to be Band C or better and to achieve U-value of 1.6 W/m²K.

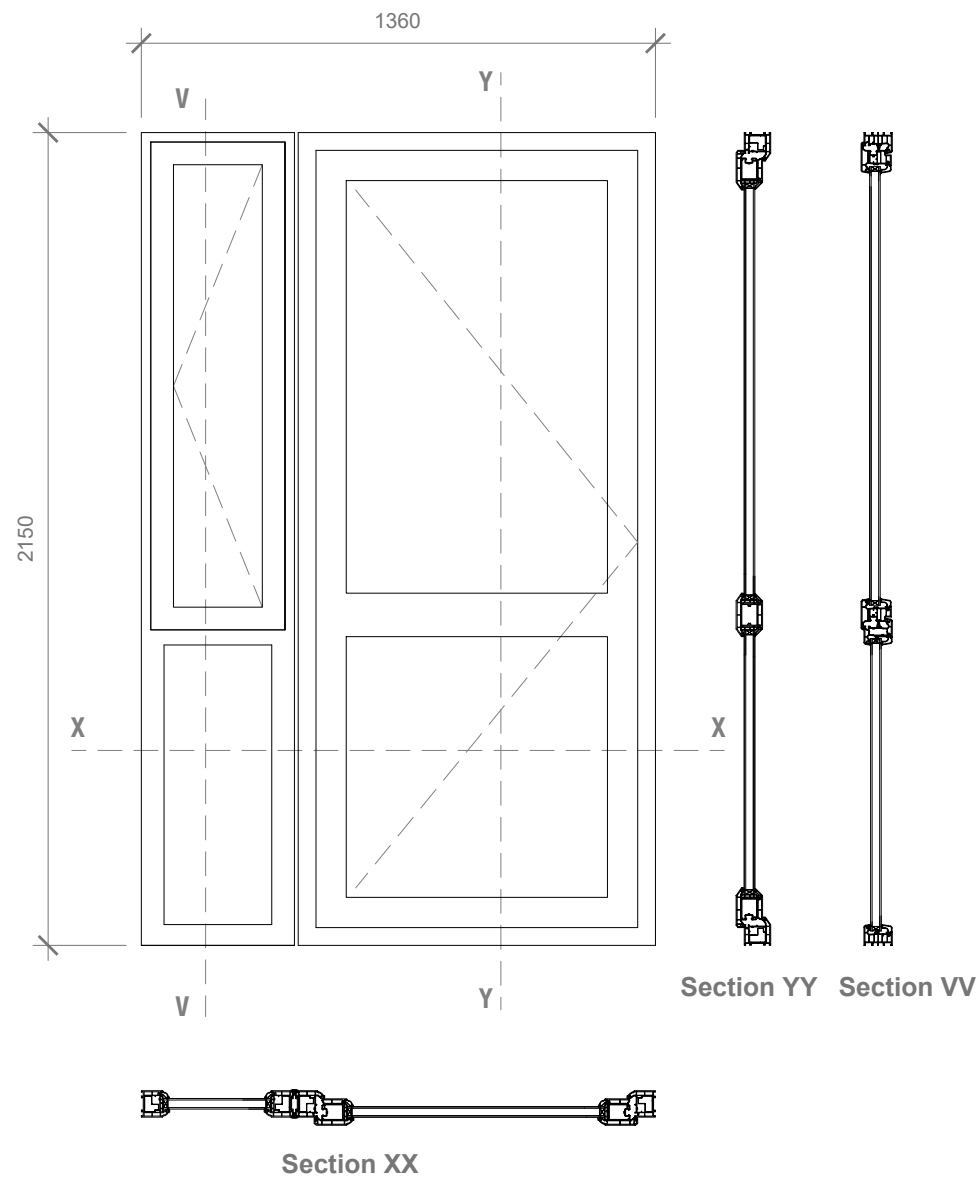

D1 - 2150X1360MM
Scale 1:20 (Type-1)

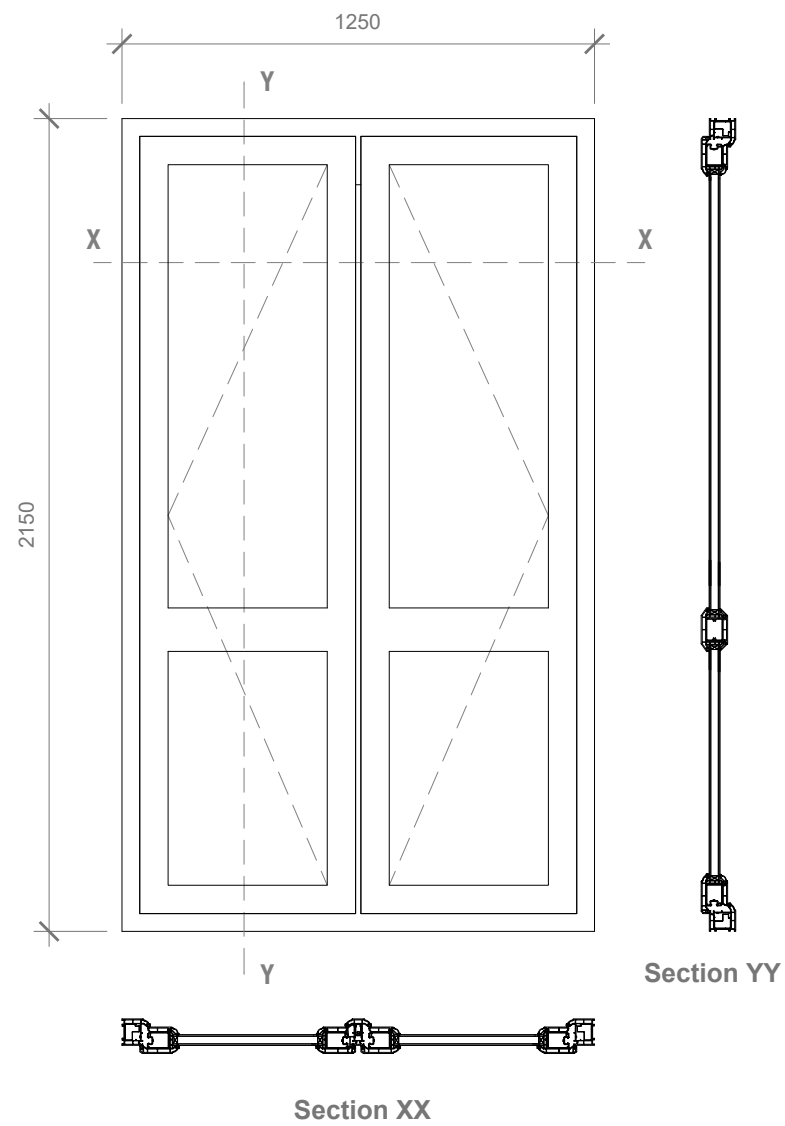

D2 - 2150X1250MM
Scale 1:20 (Type-2)



GENERAL NOTES:
1. ALL DIMENSIONS ARE IN MILLIMETER.
2. VERIFY ALL DIMENSIONS AND CONDITIONS BEFORE BUILDING OR STARTING CONSTRUCTION. NOTIFY THE DESIGNER IMMEDIATELY OF ANY DISCREPANCY OR VARIATION.
3. ALL WORK TO COMPLY WITH CURRENT BUILDING REGULATIONS AND CODES OF PRACTICE


Title:
Proposed Door Details

Site Address
53 Lithos Road
London
NW3 6EY


Scale: 1:20 @A3
Date: 08/04/2025
Drawing No.: 2023/148/53 -04
Drawn By: RO

Revision Date:
e:mail - faluckpatel@yahoo.com
(M) +44 (0) 7871 466 254

Faluck Patel

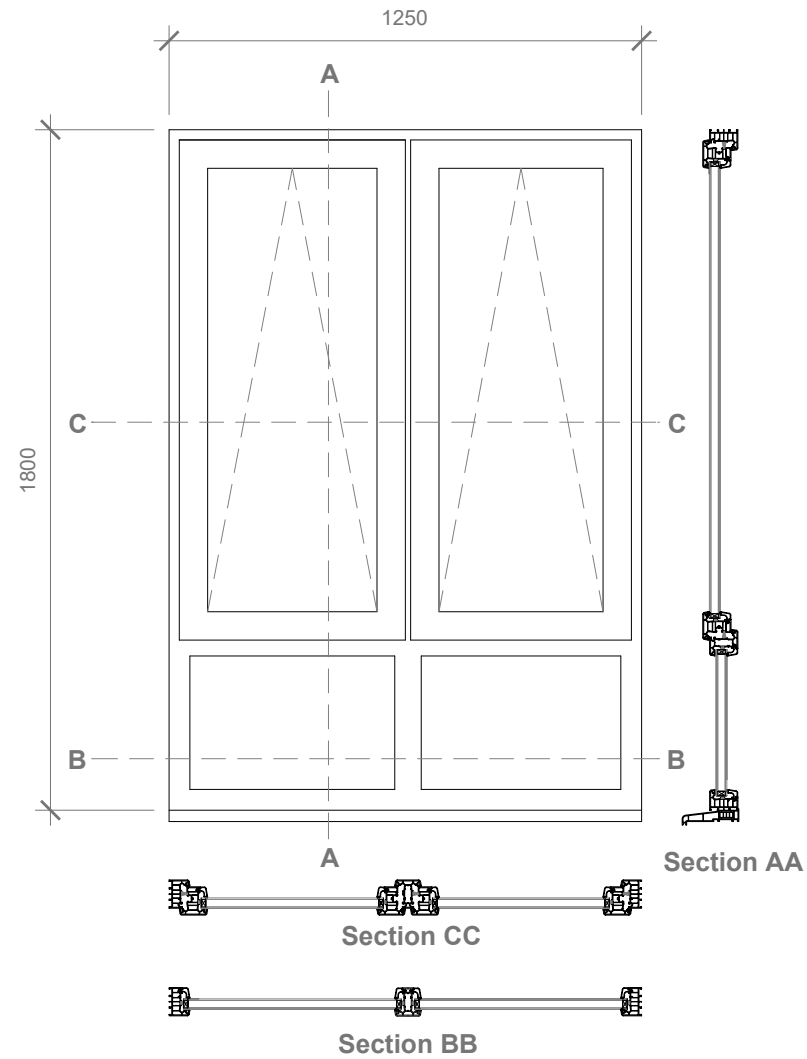

W 1 - 1250X1800MM
Scale 1:20 (Type-3)

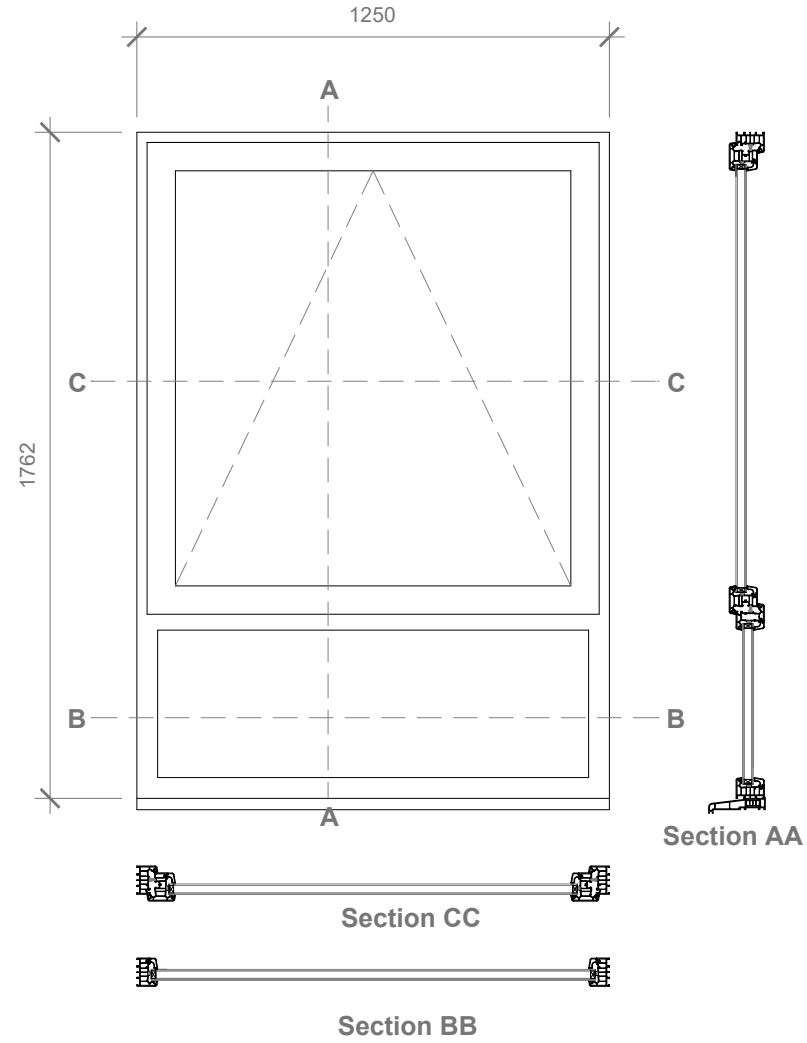

W 2 - 1250X1762MM
Scale 1:20 (Type-4)

Manufacturer: Selecta
Type: Upvc framed double glazed
Colour: White
U -value: Min. 1.4w/m2k

New and replacement windows to be double glazed with 16mm argon gap and soft coat low-E glass. Window Energy Rating to be Band C or better and to achieve U-value of 1.6 W/m²K.

- GENERAL NOTES:
- ALL DIMENSIONS ARE IN MILLIMETER.
 - VERIFY ALL DIMENSIONS AND CONDITIONS BEFORE BUILDING OR STARTING CONSTRUCTION. NOTIFY THE DESIGNER IMMEDIATELY OF ANY DISCREPANCY OR VARIATION.
 - ALL WORK TO COMPLY WITH CURRENT BUILDING REGULATIONS AND CODES OF PRACTICE

Title:

Proposed Windows Details

Site Address

53 Lithos Road
London
NW3 6EY

Scale: 1:20 @A3

Date: 08/04/2025


Drawing No.:
2023/148/53 -05

Drawn By:
RO

Revision Date:


e:mail - faluckpatel@yahoo.com (M) +44 (0) 7871 466 254	

**Faluck
Patel**

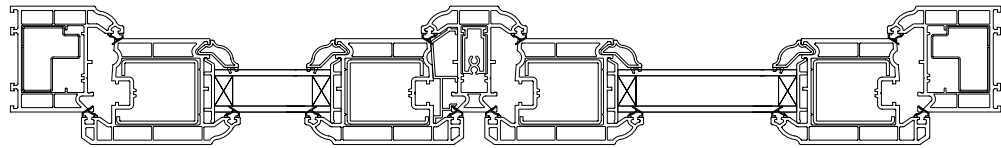


Section XX

Detail Type -2
Scale 1:5

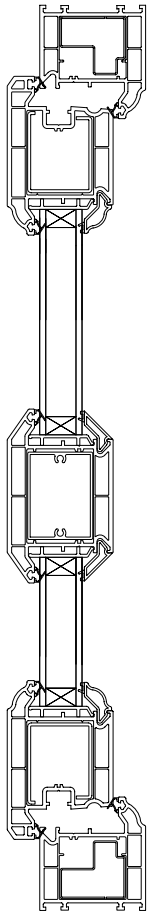


Section YY

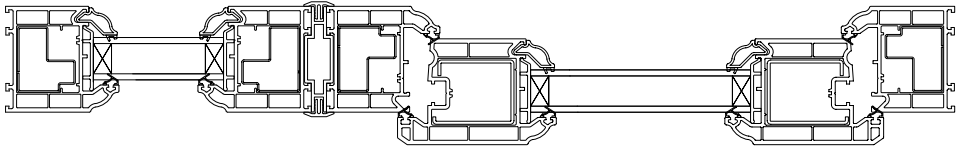


Section XX


Detail Type -1
Scale 1:5

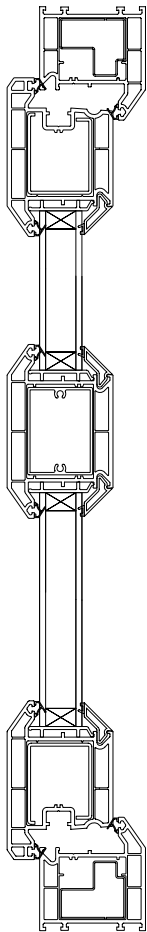


Section YY

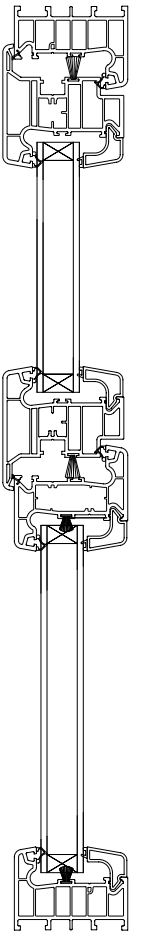

Section VV

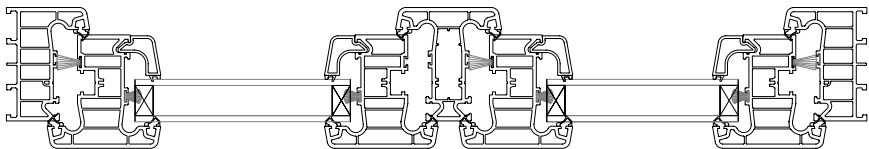


Section CC

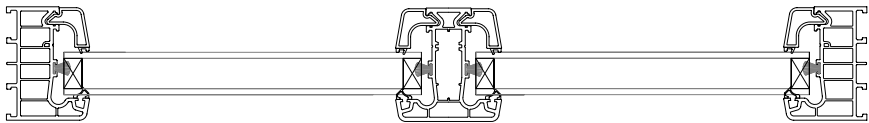

Section BB


Detail Type -3
Scale 1:5

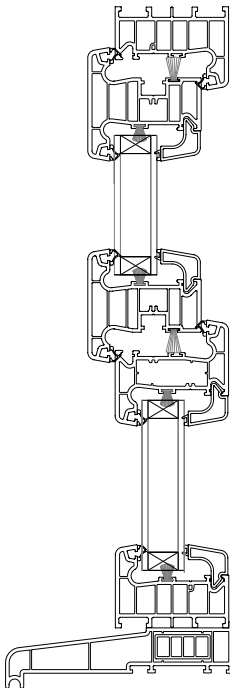

Section AA




Section CC

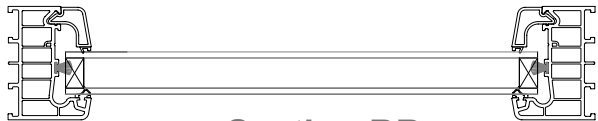

Section BB

Detail Type -4
Scale 1:5

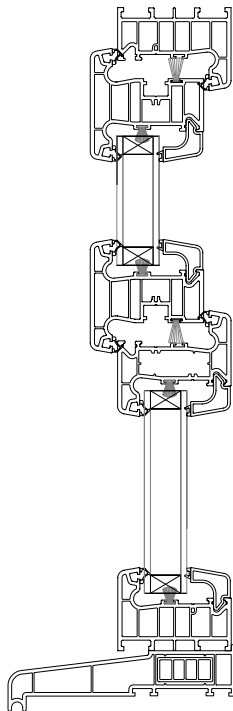

Section AA

GENERAL NOTES:
1. ALL DIMENSIONS ARE IN MILLIMETER.
2. VERIFY ALL DIMENSIONS AND CONDITIONS BEFORE BUILDING OR STARTING CONSTRUCTION. NOTIFY THE DESIGNER IMMEDIATELY OF ANY DISCREPANCY OR VARIATION.
3. ALL WORK TO COMPLY WITH CURRENT BUILDING REGULATIONS AND CODES OF PRACTICE

Title:

Proposed Door Windows Details

Site Address	Scale: 1:5 @A3	Revision Date:
53 Lithos Road	Date: 08/04/2025	
London	Drawing No.: 2023/148/53 -06	
NW3 6EY	Drawn By: RO	e:mail - faluckpatel@yahoo.com (M) +44 (0) 7871 466 254

