




1 Typical Sash Elevation  
Scale 1:20

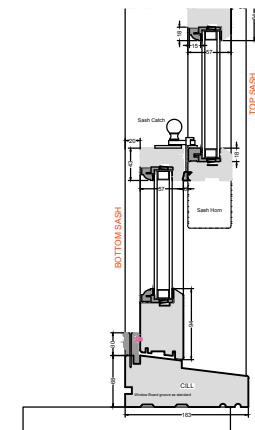


1 Typical Sash Section  
Scale 1:10

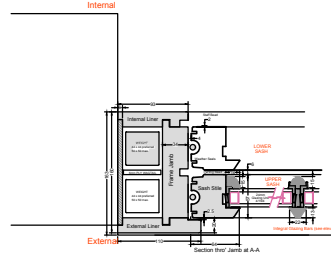


1 Sash Plan Section  
Scale 1:10

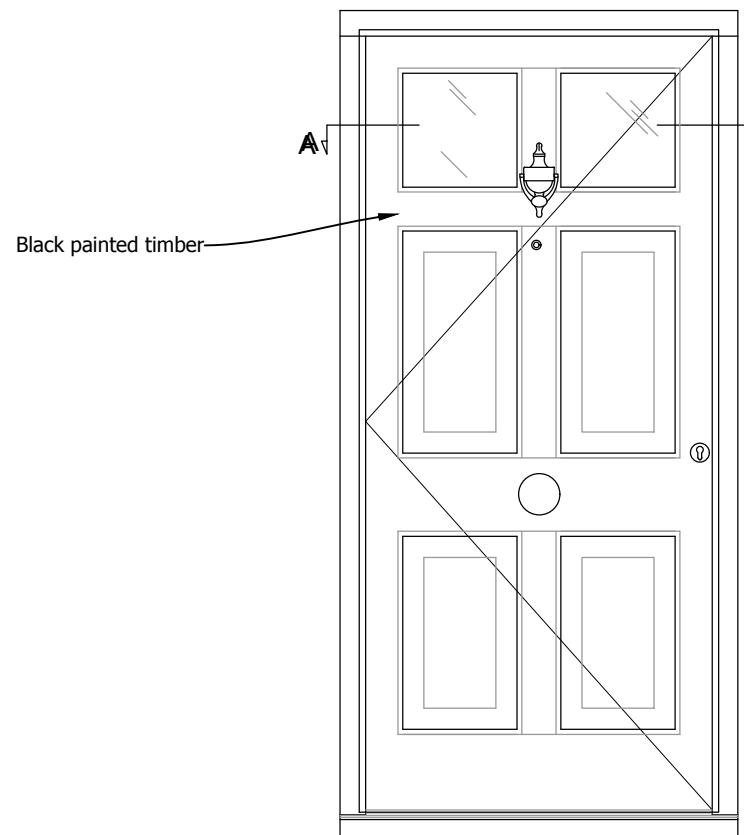


4 Entrance Door Elevation  
Scale 1:20

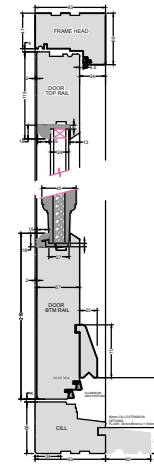


4 Entrance Door Section  
Scale 1:10

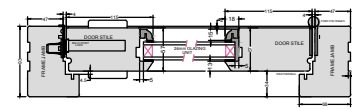


4 Entrance Door Plan Section  
Scale 1:10

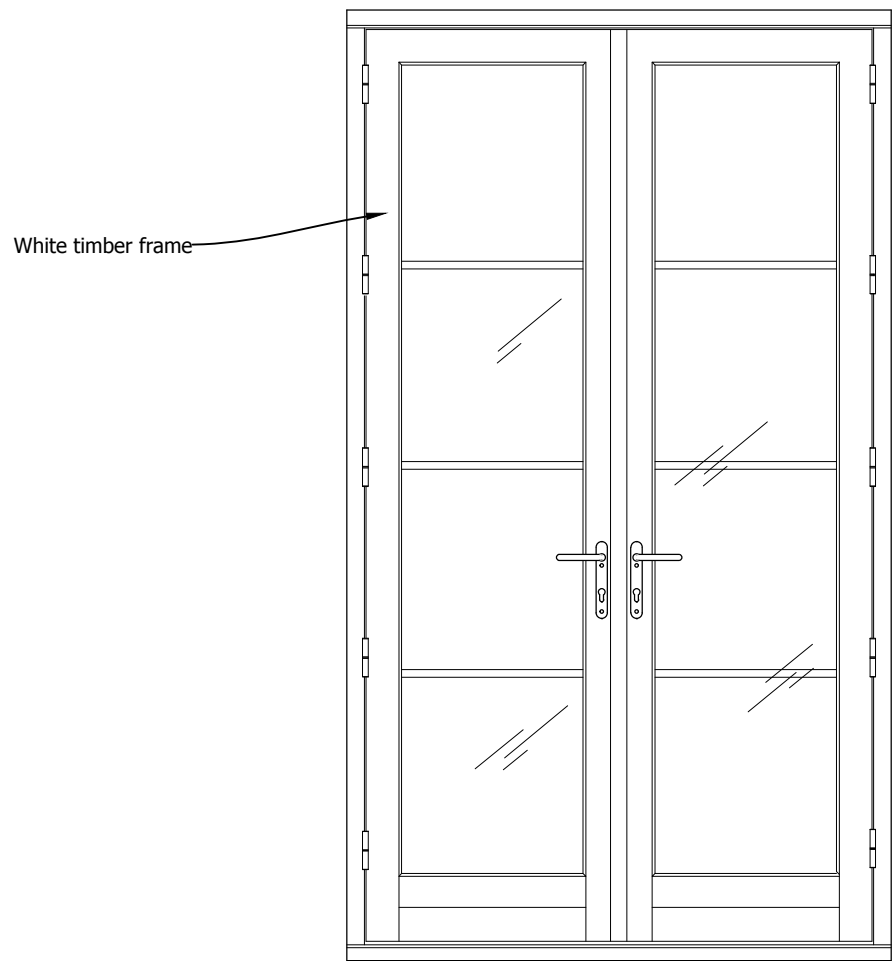


2 French Door Elevation  
Scale 1:20

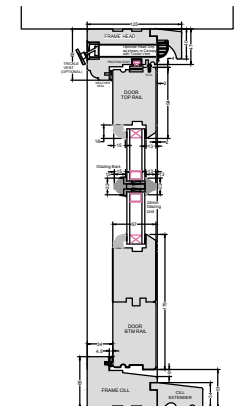


2 French Door Section  
Scale 1:10

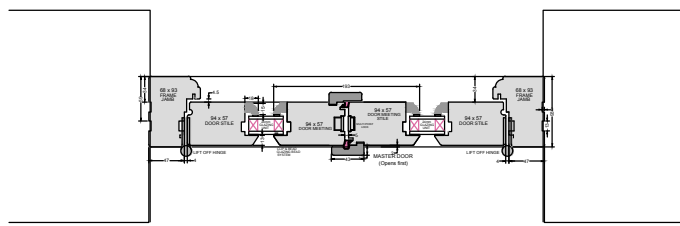


2 French Door Plan Section  
Scale 1:10

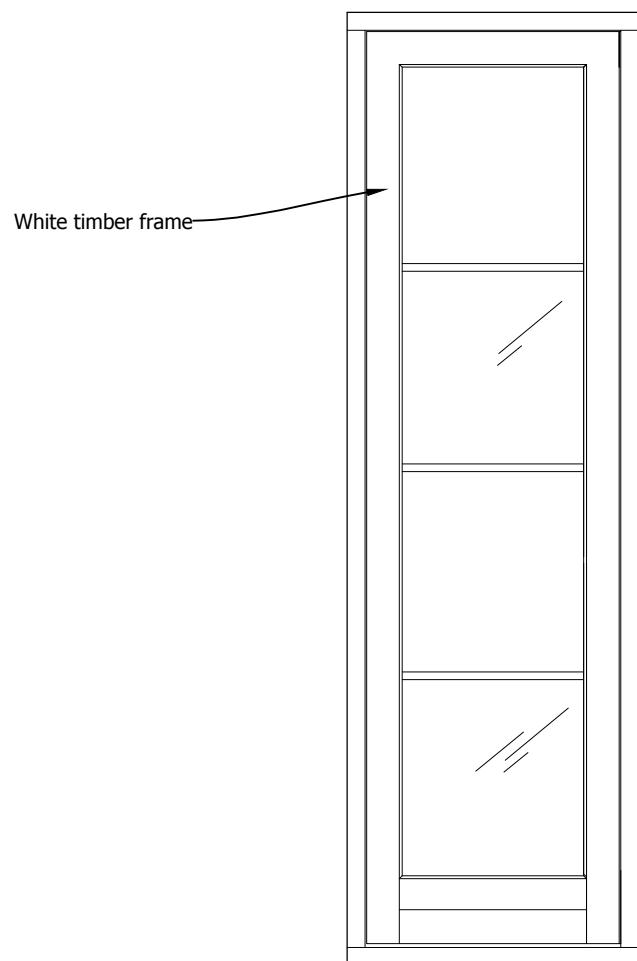

3 Fixed Panel Elevation  
Scale 1:20

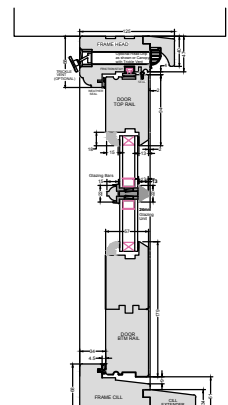

3 Fixed Panel Section  
Scale 1:10

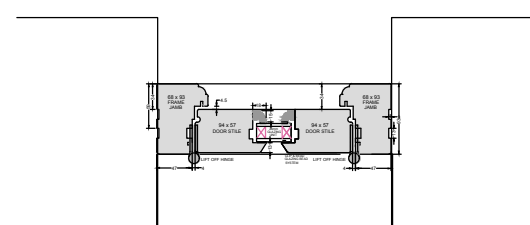

3 Fixed Panel Plan Section  
Scale 1:10

SCALE 1:50  
SCALE 1:1  
0m 0.5m 1m 2m 3m 4m 5m  
0m 10mm 20mm 40mm 60mm 80mm 100mm

These plans have been drawn for the purpose of planning permission and lawful consents.

All drawings to be signed off by building control before the commencement of any works.

Any measurments required for construction must not be scaled from this drawing but taken on site.

All structural elements to be signed off by structural engineer and agreed with Building Control prior to the commencement of works.

BUILDING CONTROL		
Garden Flat 1, 65 Belsize Park		
WINDOW DETAILS		
Job Number A20-014	Drawing Number DET001	Drawing Revision A
Date 18.02.25	Scale @ A1 1:50	Drawn -