
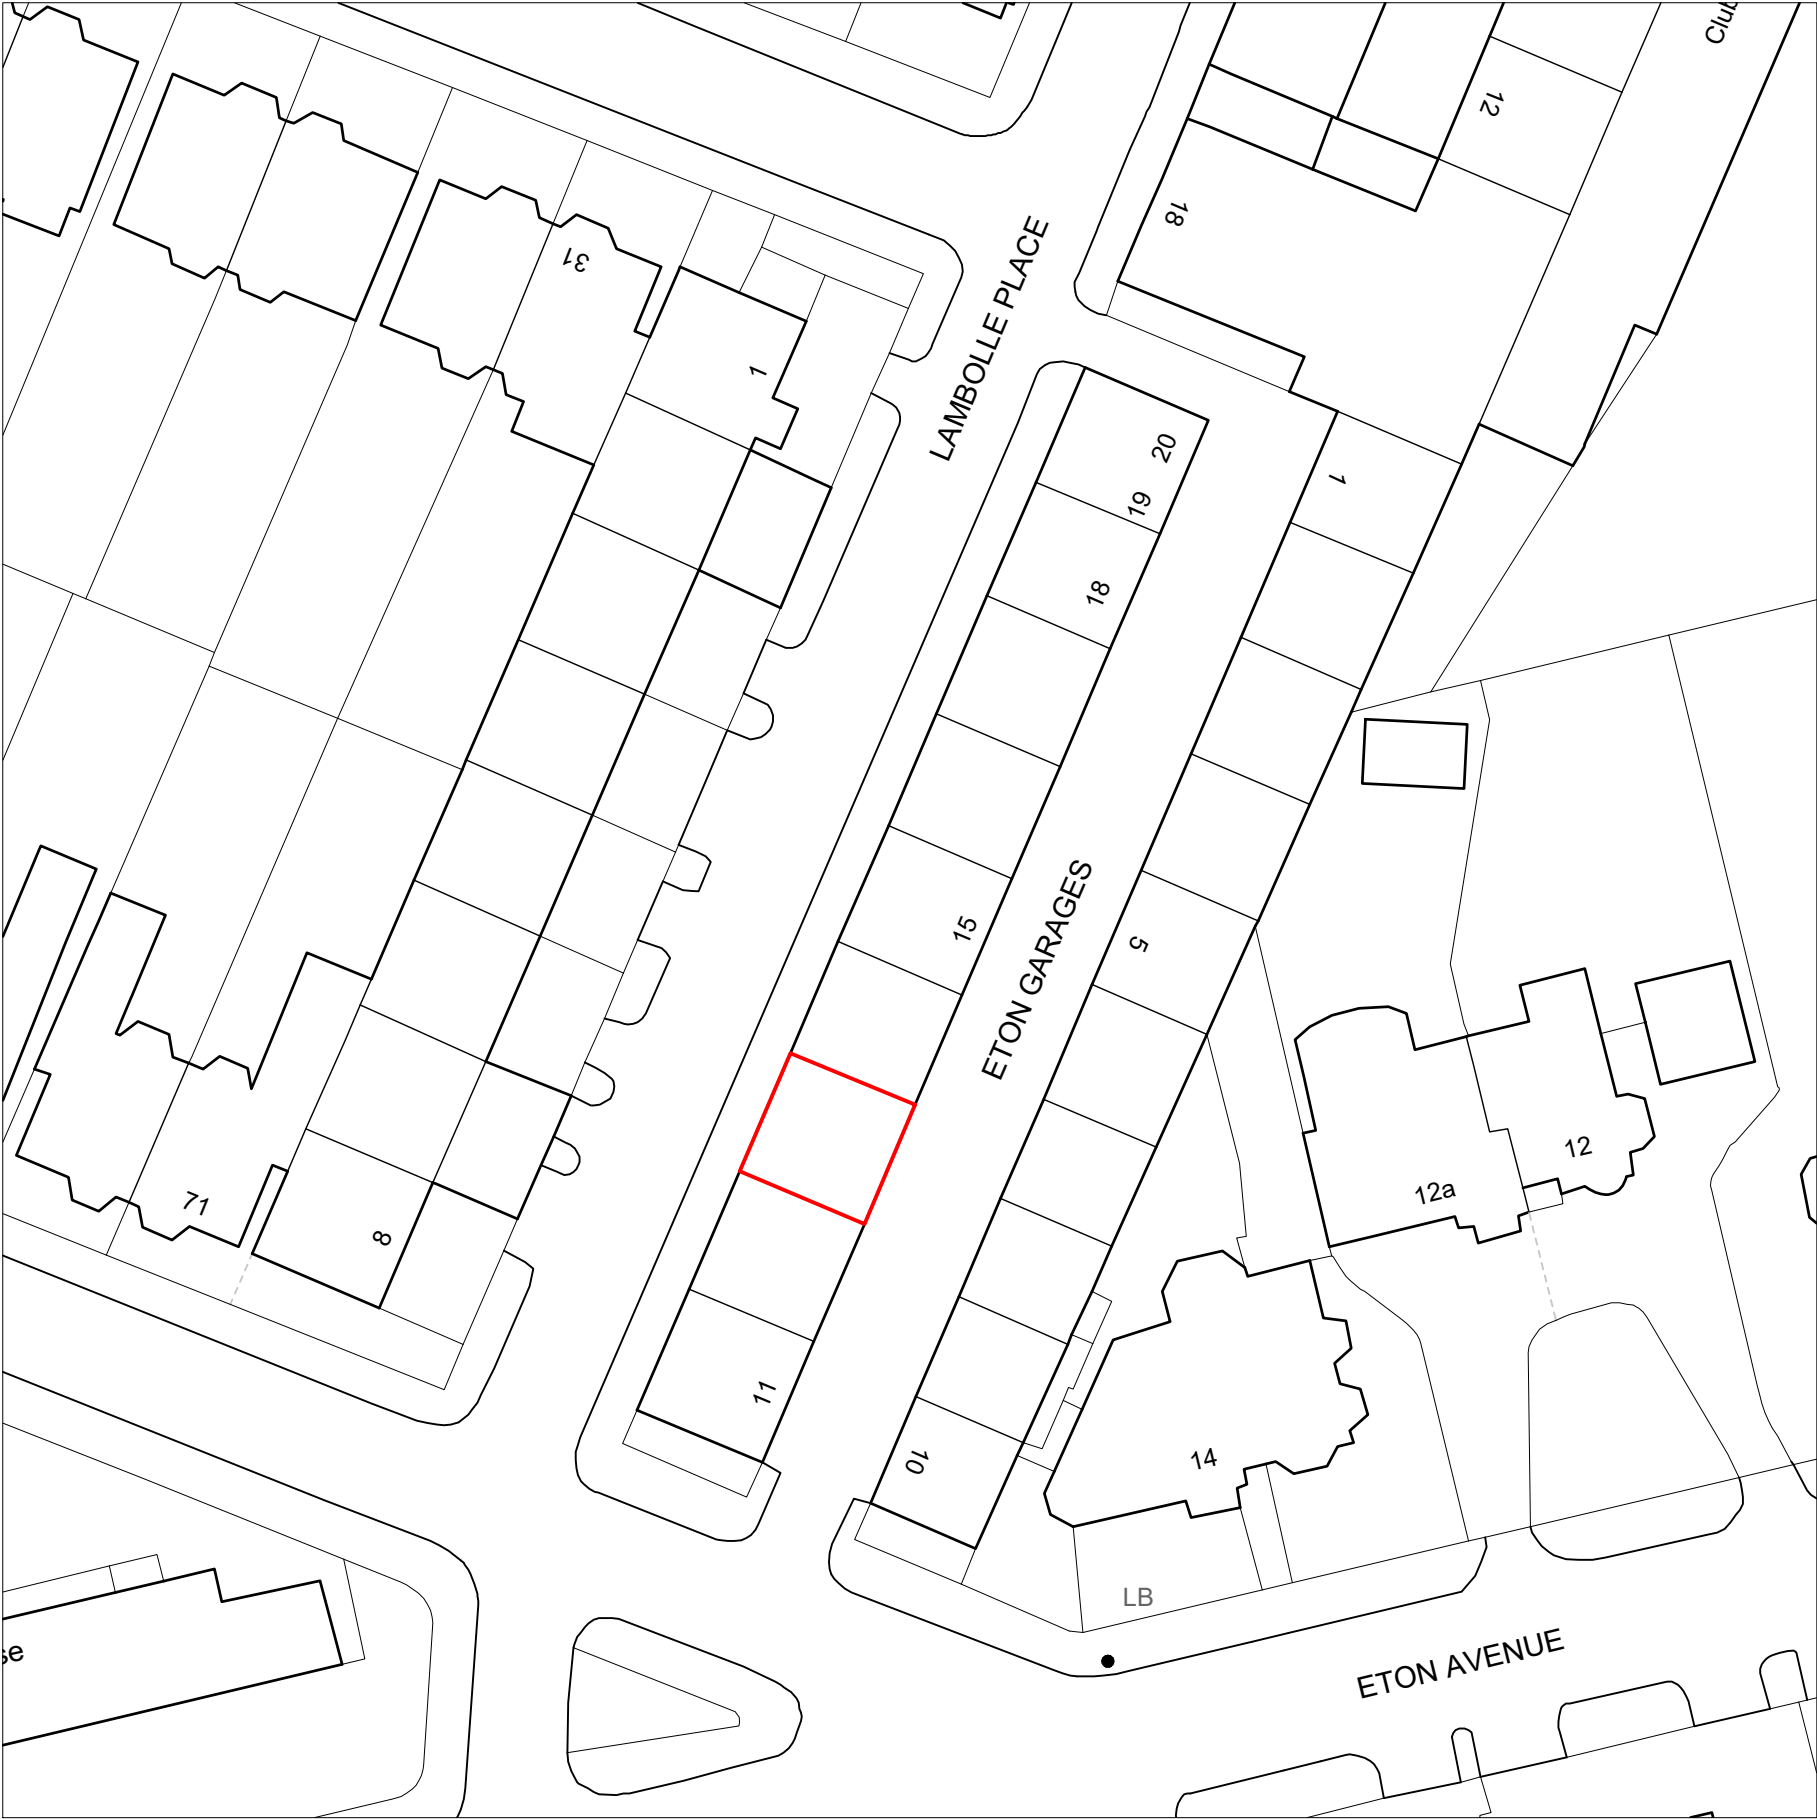


Scale 1:500 at A3

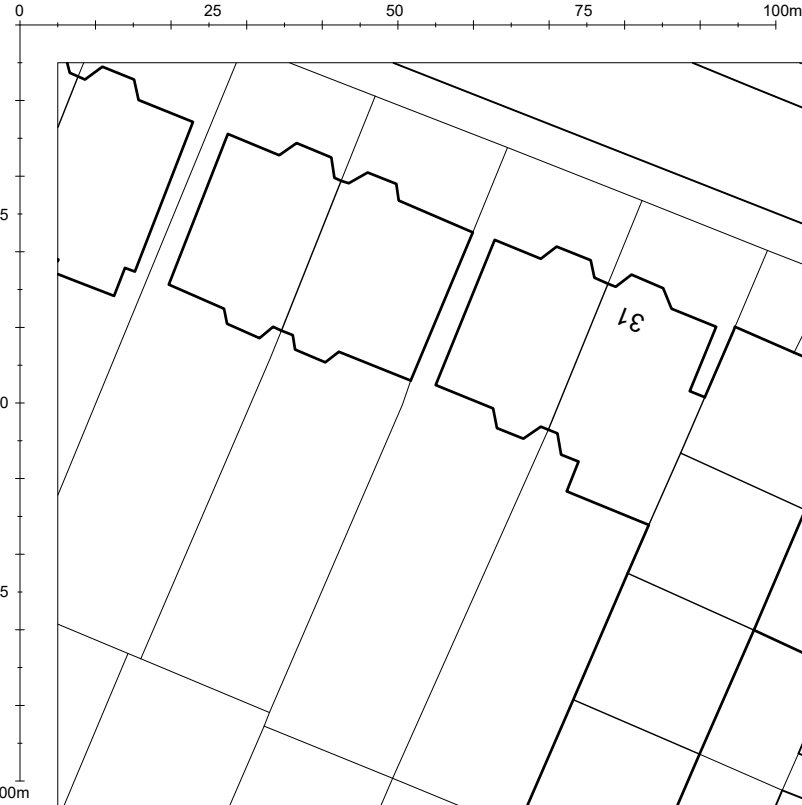

		Revision	Date	Comments	Revision	Date	Comments	Drawing Title	Project	Scale	@ A3	Stage	Revision
		P01	10/04/25	Planning Application				BLOCK PLAN	253	1:500		PLANNING	P01
This drawing is copyright. This drawing is the property of Gianni Botsford Architects Ltd. It may not be copied or disclosed to any third party without the permission of Gianni Botsford Architects Ltd.	The contractor shall submit full-size setting out drawings based on information provided in the drawings and specifications to the architect for comment without which manufacture shall not commence.							Client	Date	Drawn By		Drawing Number	
								N. BAYLIN	12/03/25	IP		253 002	
All dimensions are to be checked on site before any work proceeds. Do not scale this drawing but use only figured dimensions. Any errors or omissions are to be reported to the architect immediately.	This drawing is to be read in conjunction with all the relevant consultants' and/or specialists' drawings/documents and any discrepancies or variations are to be notified to the Architect before work commences.							Project	GIANNI BOTSFORD ARCHITECTS				
								13 ETON GARAGES, NW3 4PE	+44 (0)20 7434 2277 info@giannibotsford.com 8 Pembridge Villas, London W11 2SU				