

JAMES

S



SMITH

Kings Cross Community Centre

Project: 0637

Planting Design

20.03.25

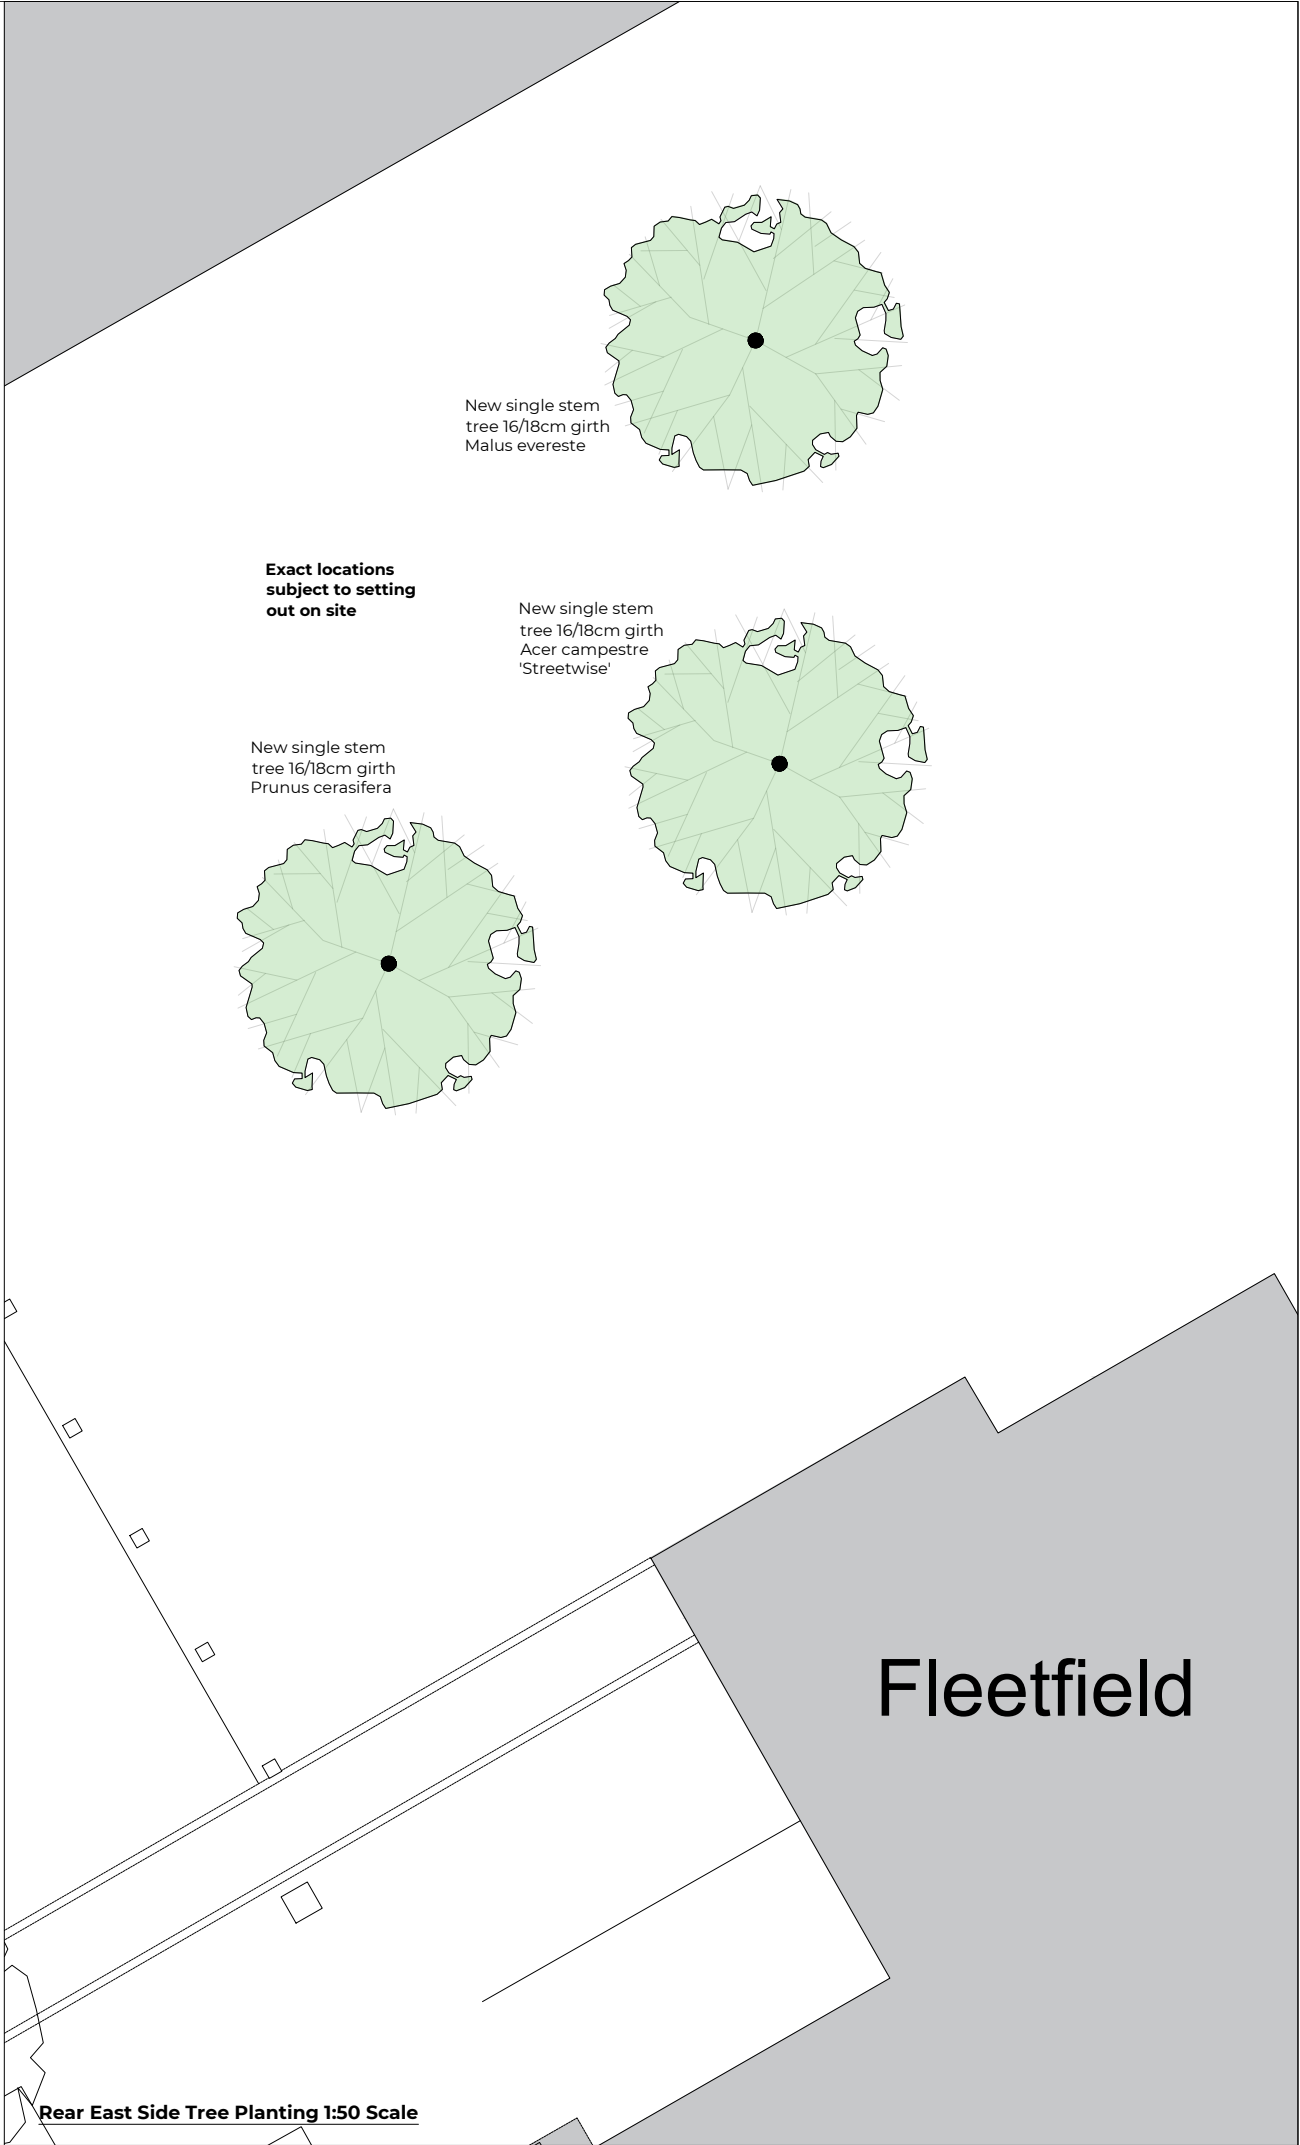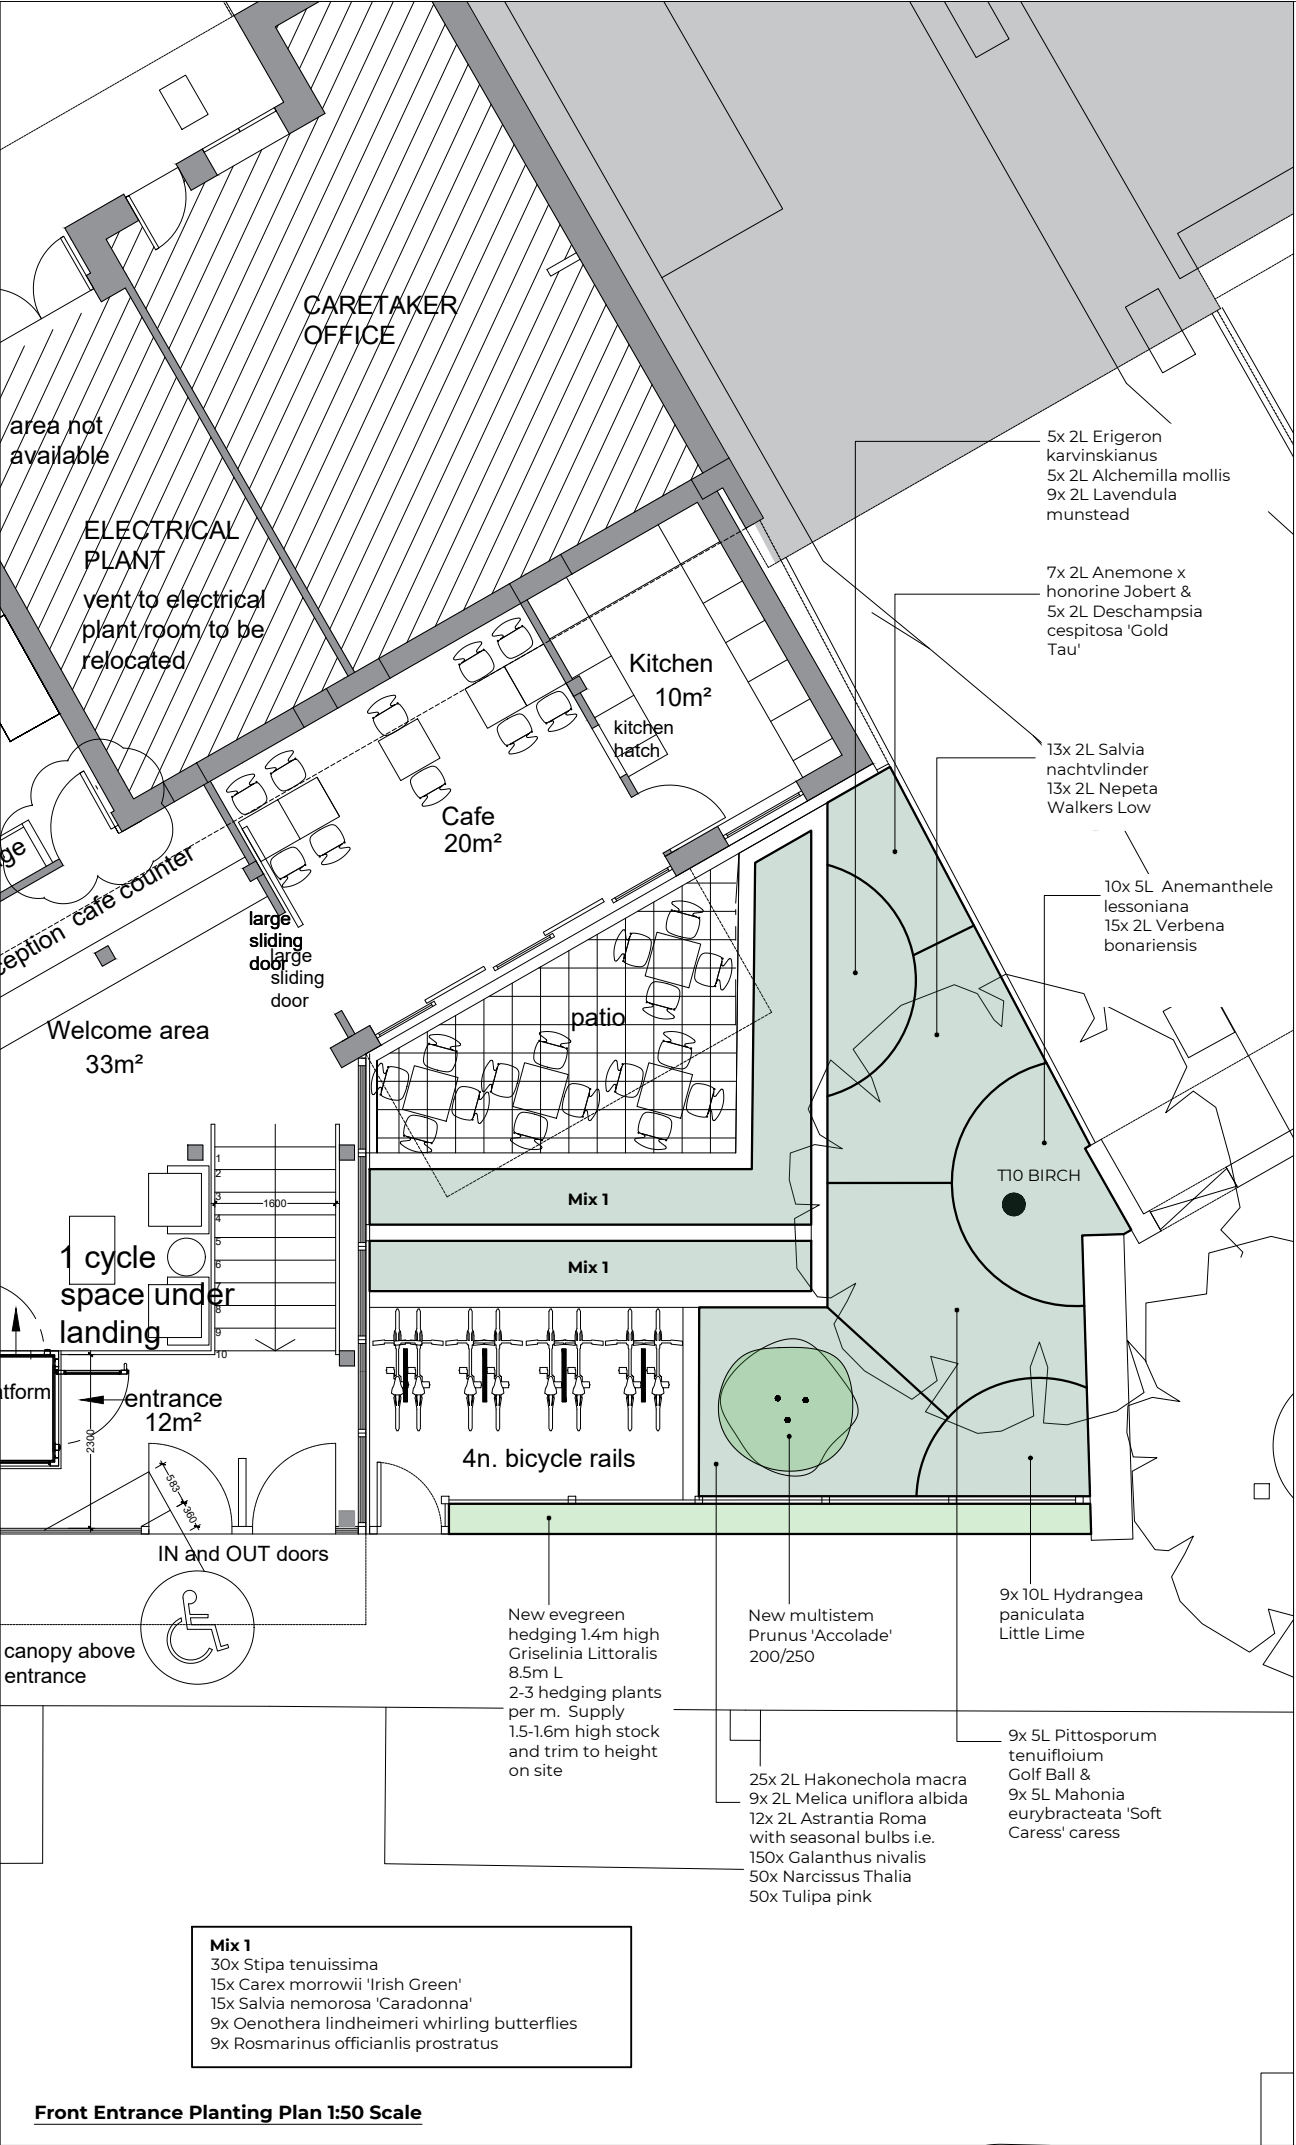

notes


1. Read in conjunction with all relevant Architects, Engineers & design team drawings & specs
2. Any discrepancies must be drawn to the attention of the lead consultant in writing
3. All dimensions are in millimeters unless otherwise noted & are subject to checking on site prior to fabrication or ordering of materials
4. This drawing is the copyright of JSLGD (and other consultants where referenced)

Orig	13.03.25	JS	n/a
REV	DATE	BY	NOTES

JAMES SMITH

James Smith Landscape & Garden Design LTD
Tel: 07843 446468
Email: james@james-smith-design.co.uk

project title	Kings Cross Community Centre		
drawing	Planting Plan 01	date	13.03.25
drawing number	0637-16-01	revision	-
status	Planning	north	
scale	1:50@A1 1:100@A3		

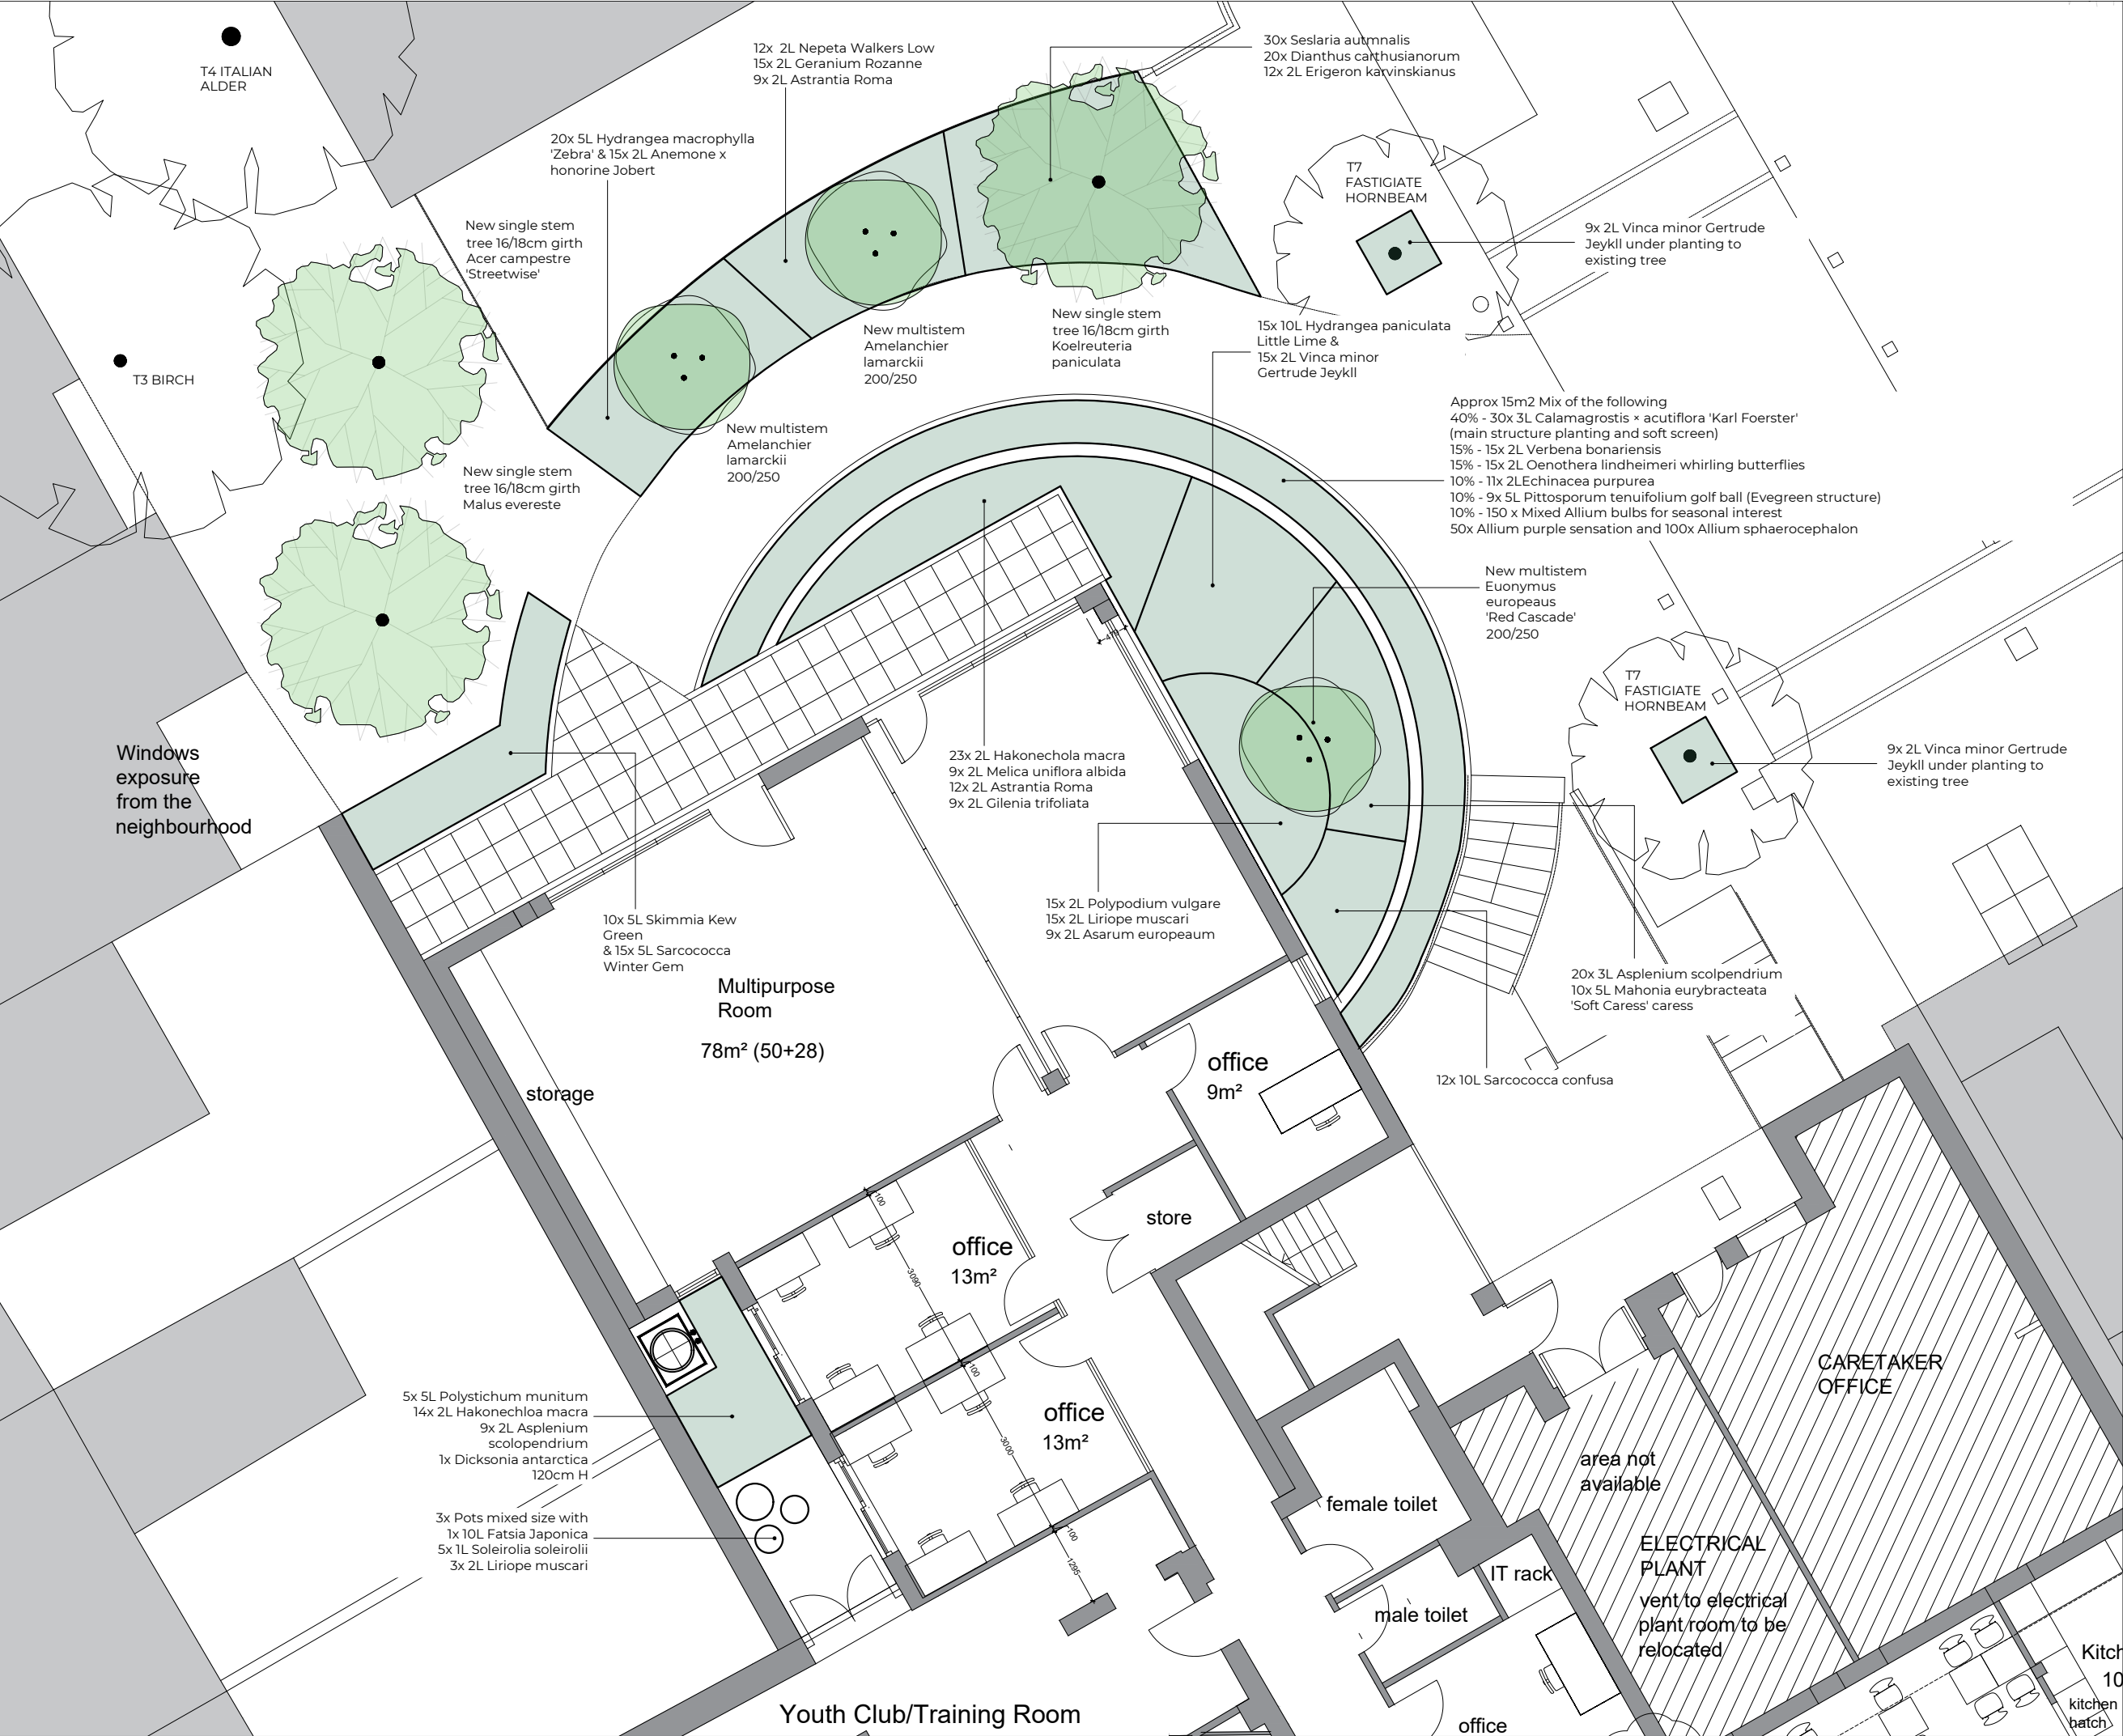

notes

1. Read in conjunction with all relevant Architects, Engineers & design team drawings & specs
2. Any discrepancies must be drawn to the attention of the lead consultant in writing
3. All dimensions are in millimeters unless otherwise noted & are subject to checking on site prior to fabrication or ordering of materials
4. This drawing is the copyright of JSLGD (and other consultants where referenced)

Orig	13.03.25	JS	n/a
REV	DATE	BY	NOTES

JAMES SMITH

James Smith Landscape & Garden Design LTD
Tel: 07843 446468
Email: james@jamesmith-design.co.uk

project title
Kings Cross Community Centre

drawing
Rear Planting

drawing number
0637-16-02

status
Planning

date
13.03.25

revision
-

status
Planning

scale 1:50@A1 1:100@A3

0.5 2.5 5

area not available

ELECTRICAL PLANT
vent to electrical
plant room to be
relocated

Kitchen 10
kitchen
batch



Griselinia littoralis (Evergreen hedging with larger green leaves)



Prunus Accolade Multistem tree - small circa 6m H x 4m wide when mature



Pittosporum tenuifolium Golf Ball



Stipa tenuissima



Hakonechola macra



Salvia caradonna & Astrantia Roma




Anemone x honorine jobert



Verbena bonariensis 'Lollipop'



Erigeron karvinskianus

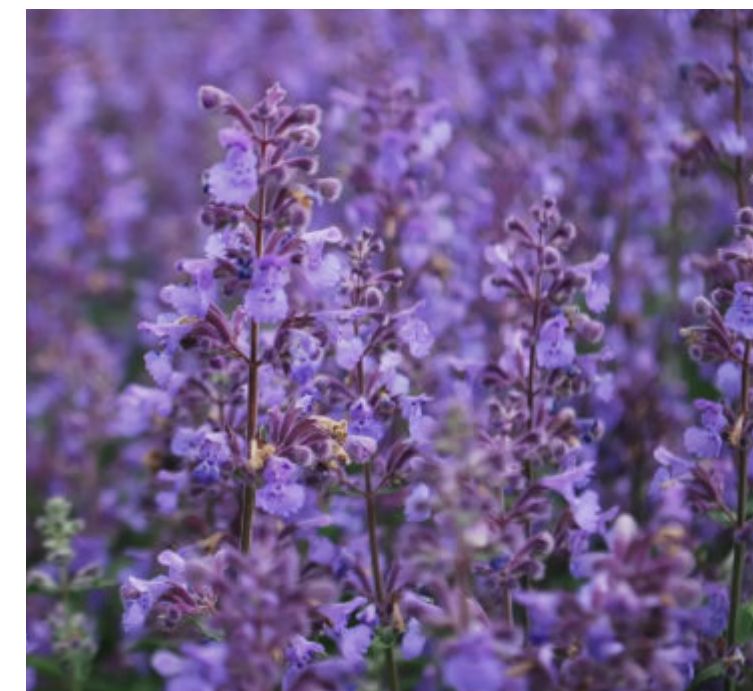

Nepeta racemosa 'Walkers Low'

Kings Cross Community Centre - Front Planting Taster - Loose and airy with texture



Sesleria autumnalis



Sarcococca confusa



Asplenium scolopendrium




Polypodium vulgare



Liriope muscari



Erigeron karvinskianus

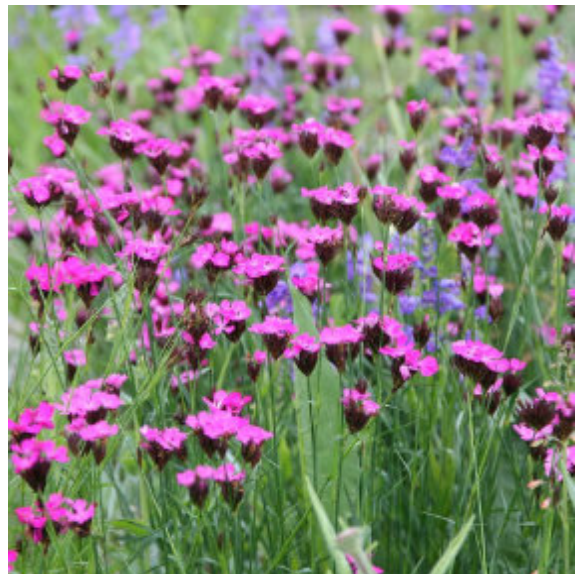

Dianthus carthusianorum



Mahonia soft caress



Melica uniflora albida



Hydrangea Zebra




Geranium Rozanne



Astrantia Roma



Gilenia trifoliata

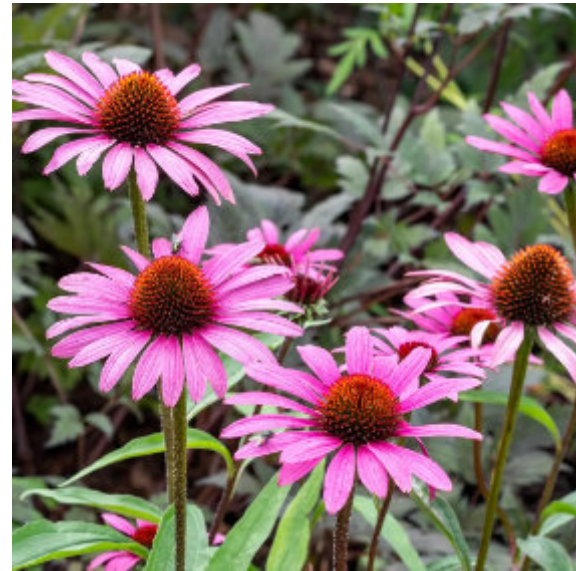

Echinacea purpurea Magnus



Skimmia kew Green



Acer campestre standard form
Native field maple
Streetwise version for urban environments



Malus 'Evereste'
Flowering crab apple
Robust disease resistant tree with seasonal interest



Prunus cerasifera 'Nigra'
Ornamental plum
Early spring flowering and a popular garden and street tree tolerant of most conditons






Koelreuteria paniculata Standard form
Golden Rain Tree
Good tree for urban planting and an elegant small deciduous tree to 10m in height



Euonymus europaeus 'Red Cascade'
Spindle tree
Shown with autumn leaf colour and flowers
Proposed as small multistem shrub/tree

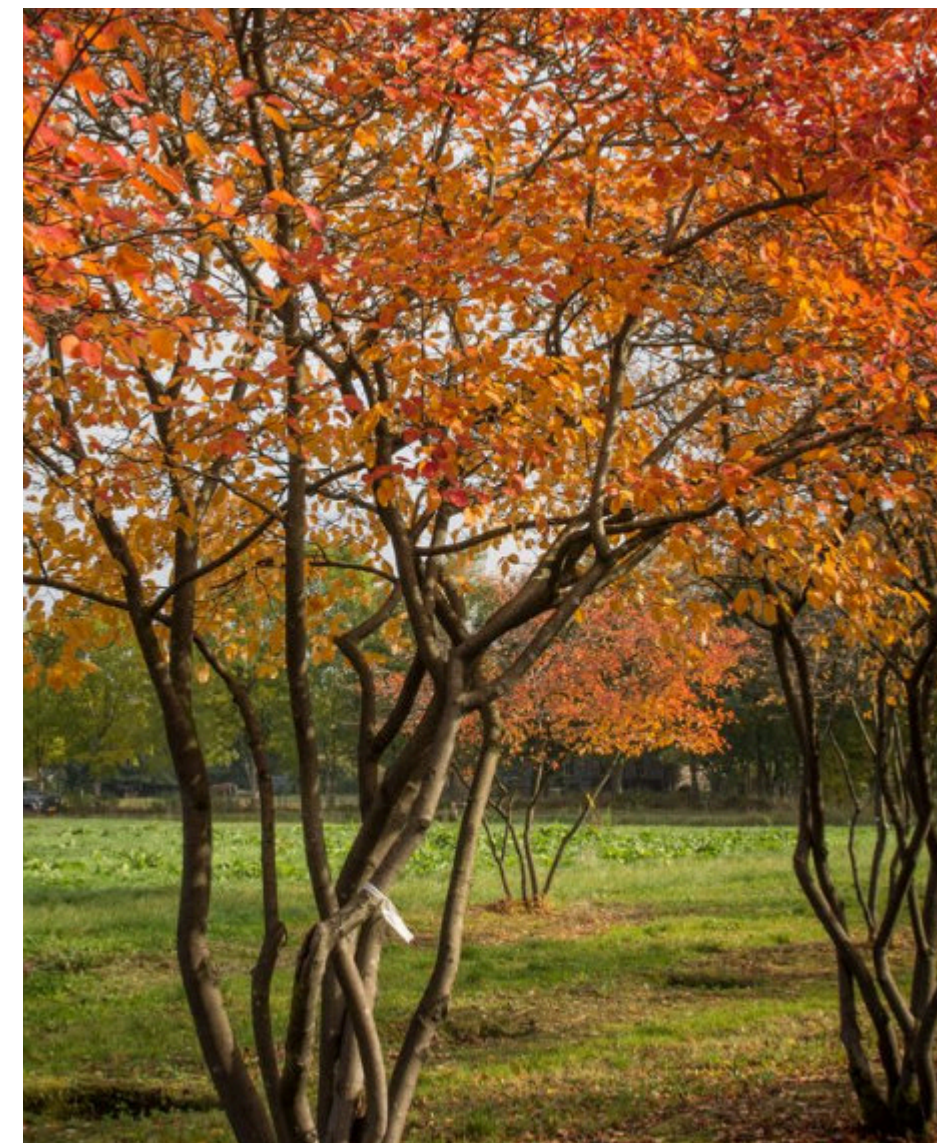

Amelanchier lamarckii Multistem form pruned up
Snowy mespilus
Shown with autumn colour and spring blossom





James Smith Landscape & Garden Design Ltd

Tel: 07843446468

Email: james@jamesmith-design.co.uk

Web: www.jamesmith-design.co.uk

Document prepared by James Smith