


notes

1. Read in conjunction with all relevant Architects, Engineers & design team drawings & specs
2. Any discrepancies must be drawn to the attention of the lead consultant in writing
3. All dimensions are in millimeters unless otherwise noted & are subject to checking on site prior to fabrication or ordering of materials
4. This drawing is the copyright of JSLGD (and other consultants where referenced)

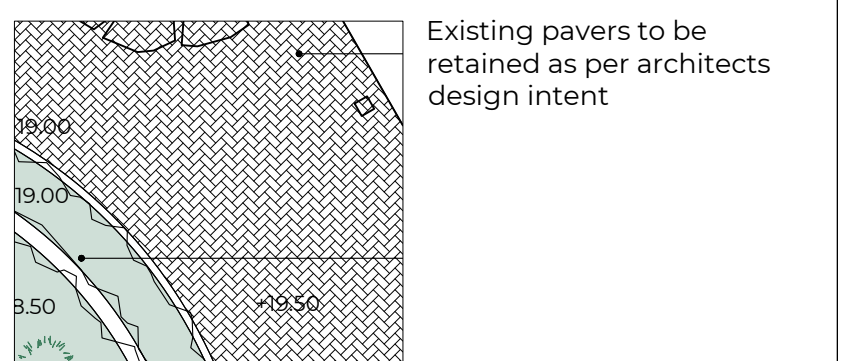

Orig	24.05.25	JS	n/a
REV	DATE	BY	NOTES



James Smith Landscape & Garden Design LTD
Tel: 07843 446468
Email: james@james-smith-design.co.uk

project title		date
Kings Cross Community Centre		24.03.25
drawing	revision	north
Landscape Masterplan	-	
drawing number	status	
0637-11-01	PLANNING	
scale 1:100@A1 1:200@A3		