



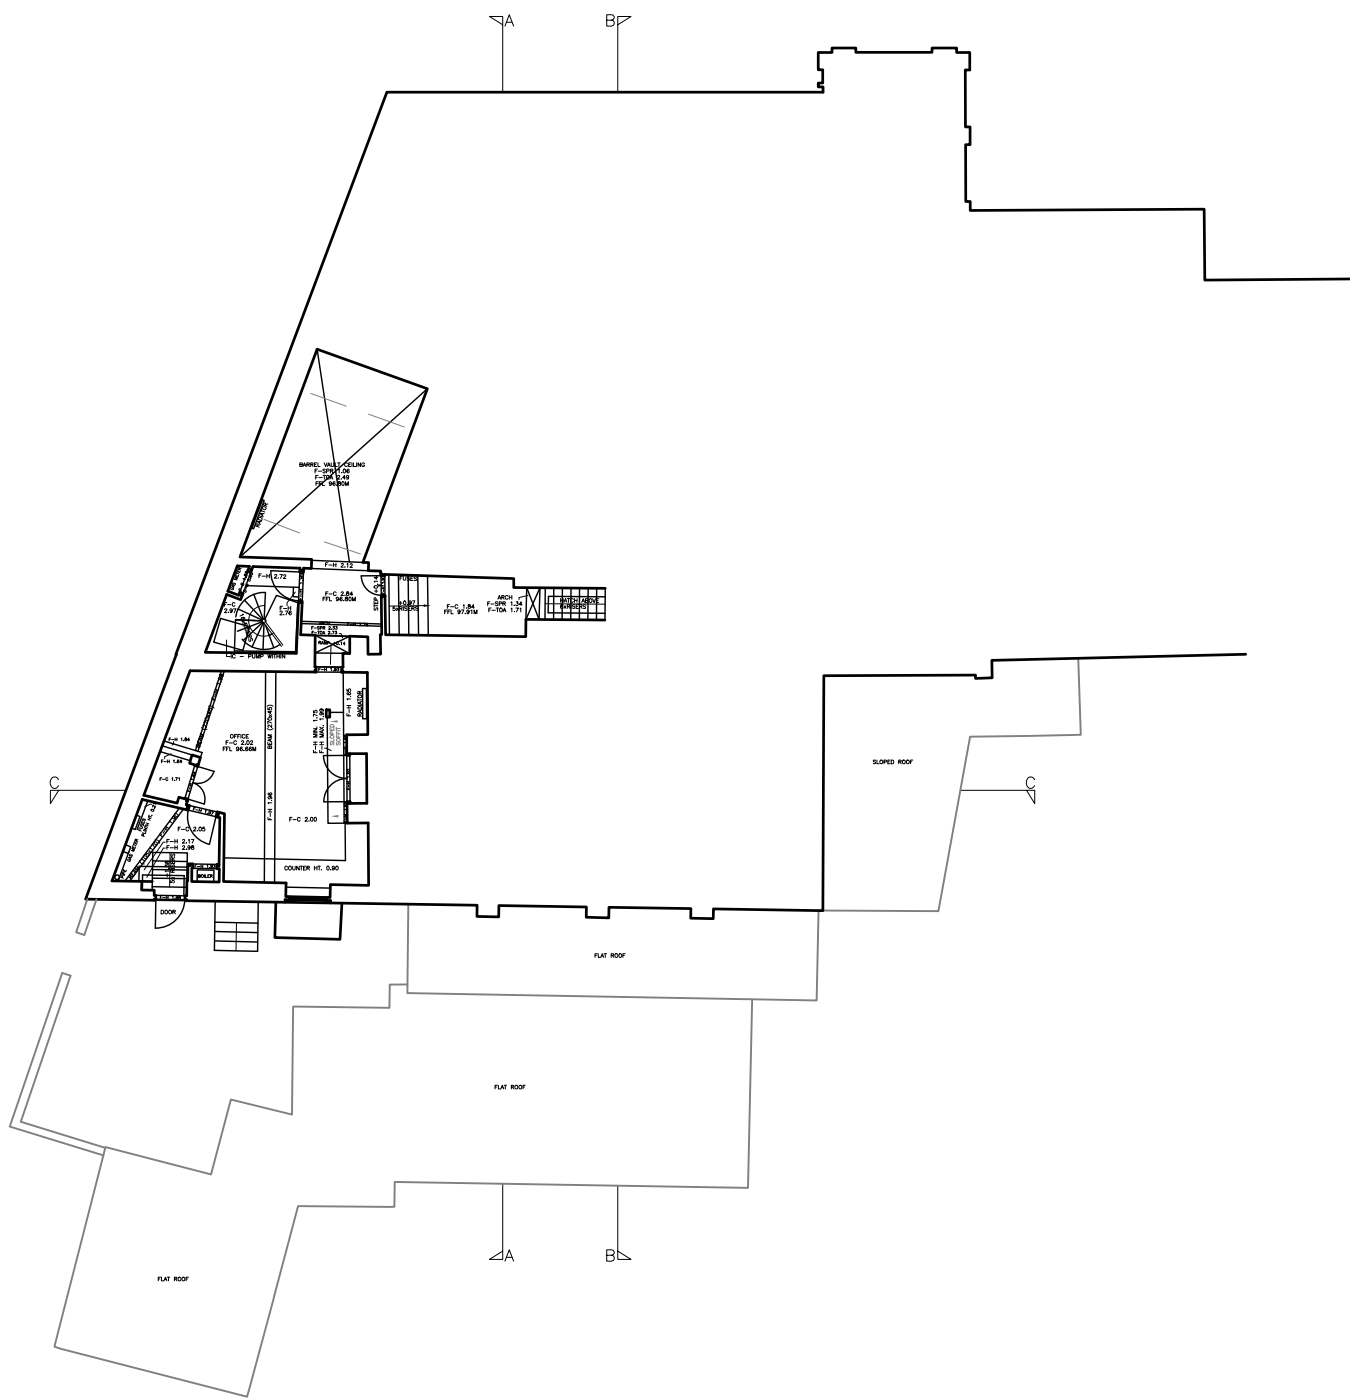

BASEMENT PLAN

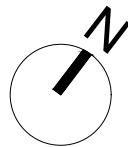

|                    |   |          |       |       |                                                |                                                |             |            |        |
|--------------------|---|----------|-------|-------|------------------------------------------------|------------------------------------------------|-------------|------------|--------|
| Douglas Architects | Douglas Architects Limited<br>69A Southgate Road<br>London N1 3JS<br><br>T: 07941 534 182<br>www.douglasarchitects.co.uk | revision | dates | notes | project                                        | drawing title<br><br>Existing<br>Basement Plan | scale       | date       | SURVEY |
|                    |   |          |       |       | 11 South Avenue<br>N6 6BS                      |                                                | 1:200@A3    | April 2025 |        |
|                    |   |          |       |       | client                                         |                                                | drawing no  |            |        |
|                    |   |          |       |       | Highgate Literary &<br>Scientific Institution. |                                                | HLSI_EX_101 |            |        |