


EL 0.00_ ELEVATION A-A'
scale 1:50

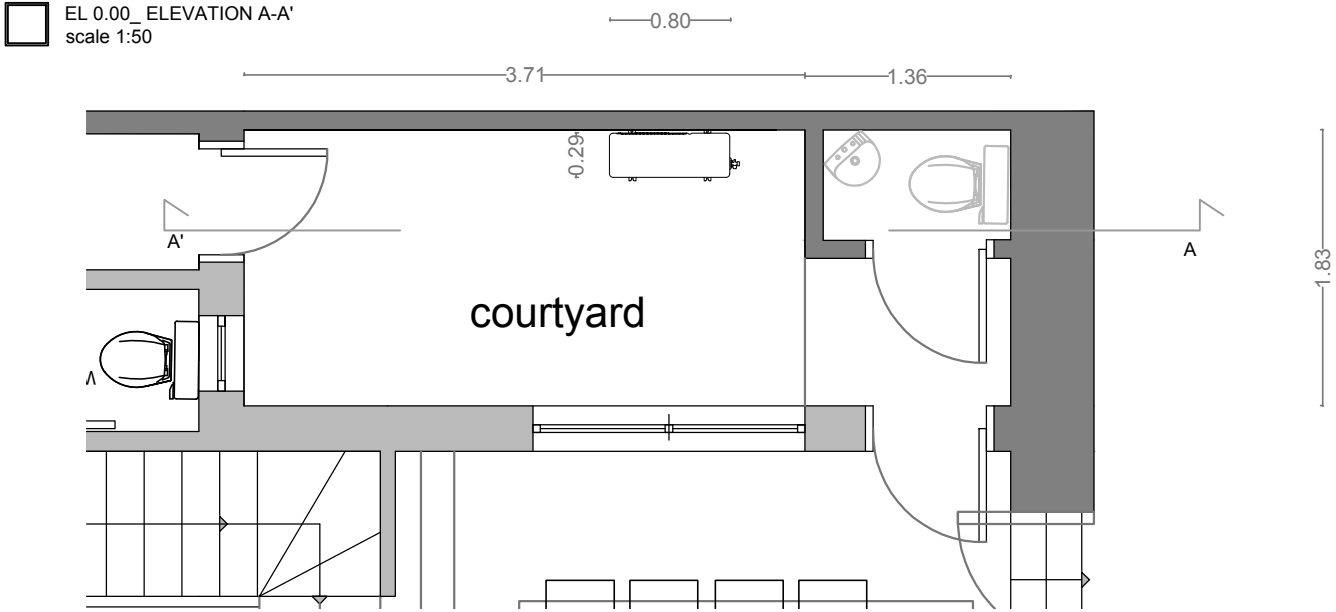

GA 0.00_ FLOORPLAN
scale 1:50

PLEASE NOTE:

1. ALL DIMENSIONS TO BE CHECKED ON SITE BEFORE FABRICATION.
2. CONTRACTOR TO REFER TO ENGINEERS DRAWINGS BEFORE PROCEEDING WITH WORKS.
3. ALL DRAWINGS AND DESIGN ARE COVERED BY DESIGN RIGHT (INTELLECTUAL PROPERTY) AND MAY NOT BE DISTRIBUTED, COPIED OR ISSUED WITHOUT WRITTEN PERMISSION FROM STUDIO CORD LTD.
4. SAMPLES AND FINISHES TO BE PROVIDED BY CONTRACTOR FOR APPROVAL.
5. ALL DRAWINGS TO BE APPROVED BY STUDIO CORD LTD BEFORE CONSTRUCTION.
6. THESE DRAWINGS ARE SUBJECT TO ANY VARIATION REQUIRED OR RECOMMENDATION BY ANY STATUTORY AUTHORITY OR FOR THE BETTER CURRYING OUT OF WORKS

ADDITIONAL NOTES:

REVISIONS

No	Date	Description	By
	25/4/25	Courtyard Elevation	AV

Client
THE LIFE GODDESS STORE
STREET

Project Name and Address
THE LIFE GODDESS STORE
STREET.
STORE STREET 29
WC1E 7QB

Drawing Title
COURTYARD ELEVATION A-A'

Project Reference
PROJECT_TLG

Drawing No. Revision
EL_ 0.00 -

Scale Date
1/50 @A3 25/4/2025

Drawn By Revised By
AV -



Upper House Farm
Upper House Lane
GU5 0SX, Shamley Green
T. 0044 7809246445
info@studiocord.co.uk
www.studiocord.co.uk