


Garden House Planting Design

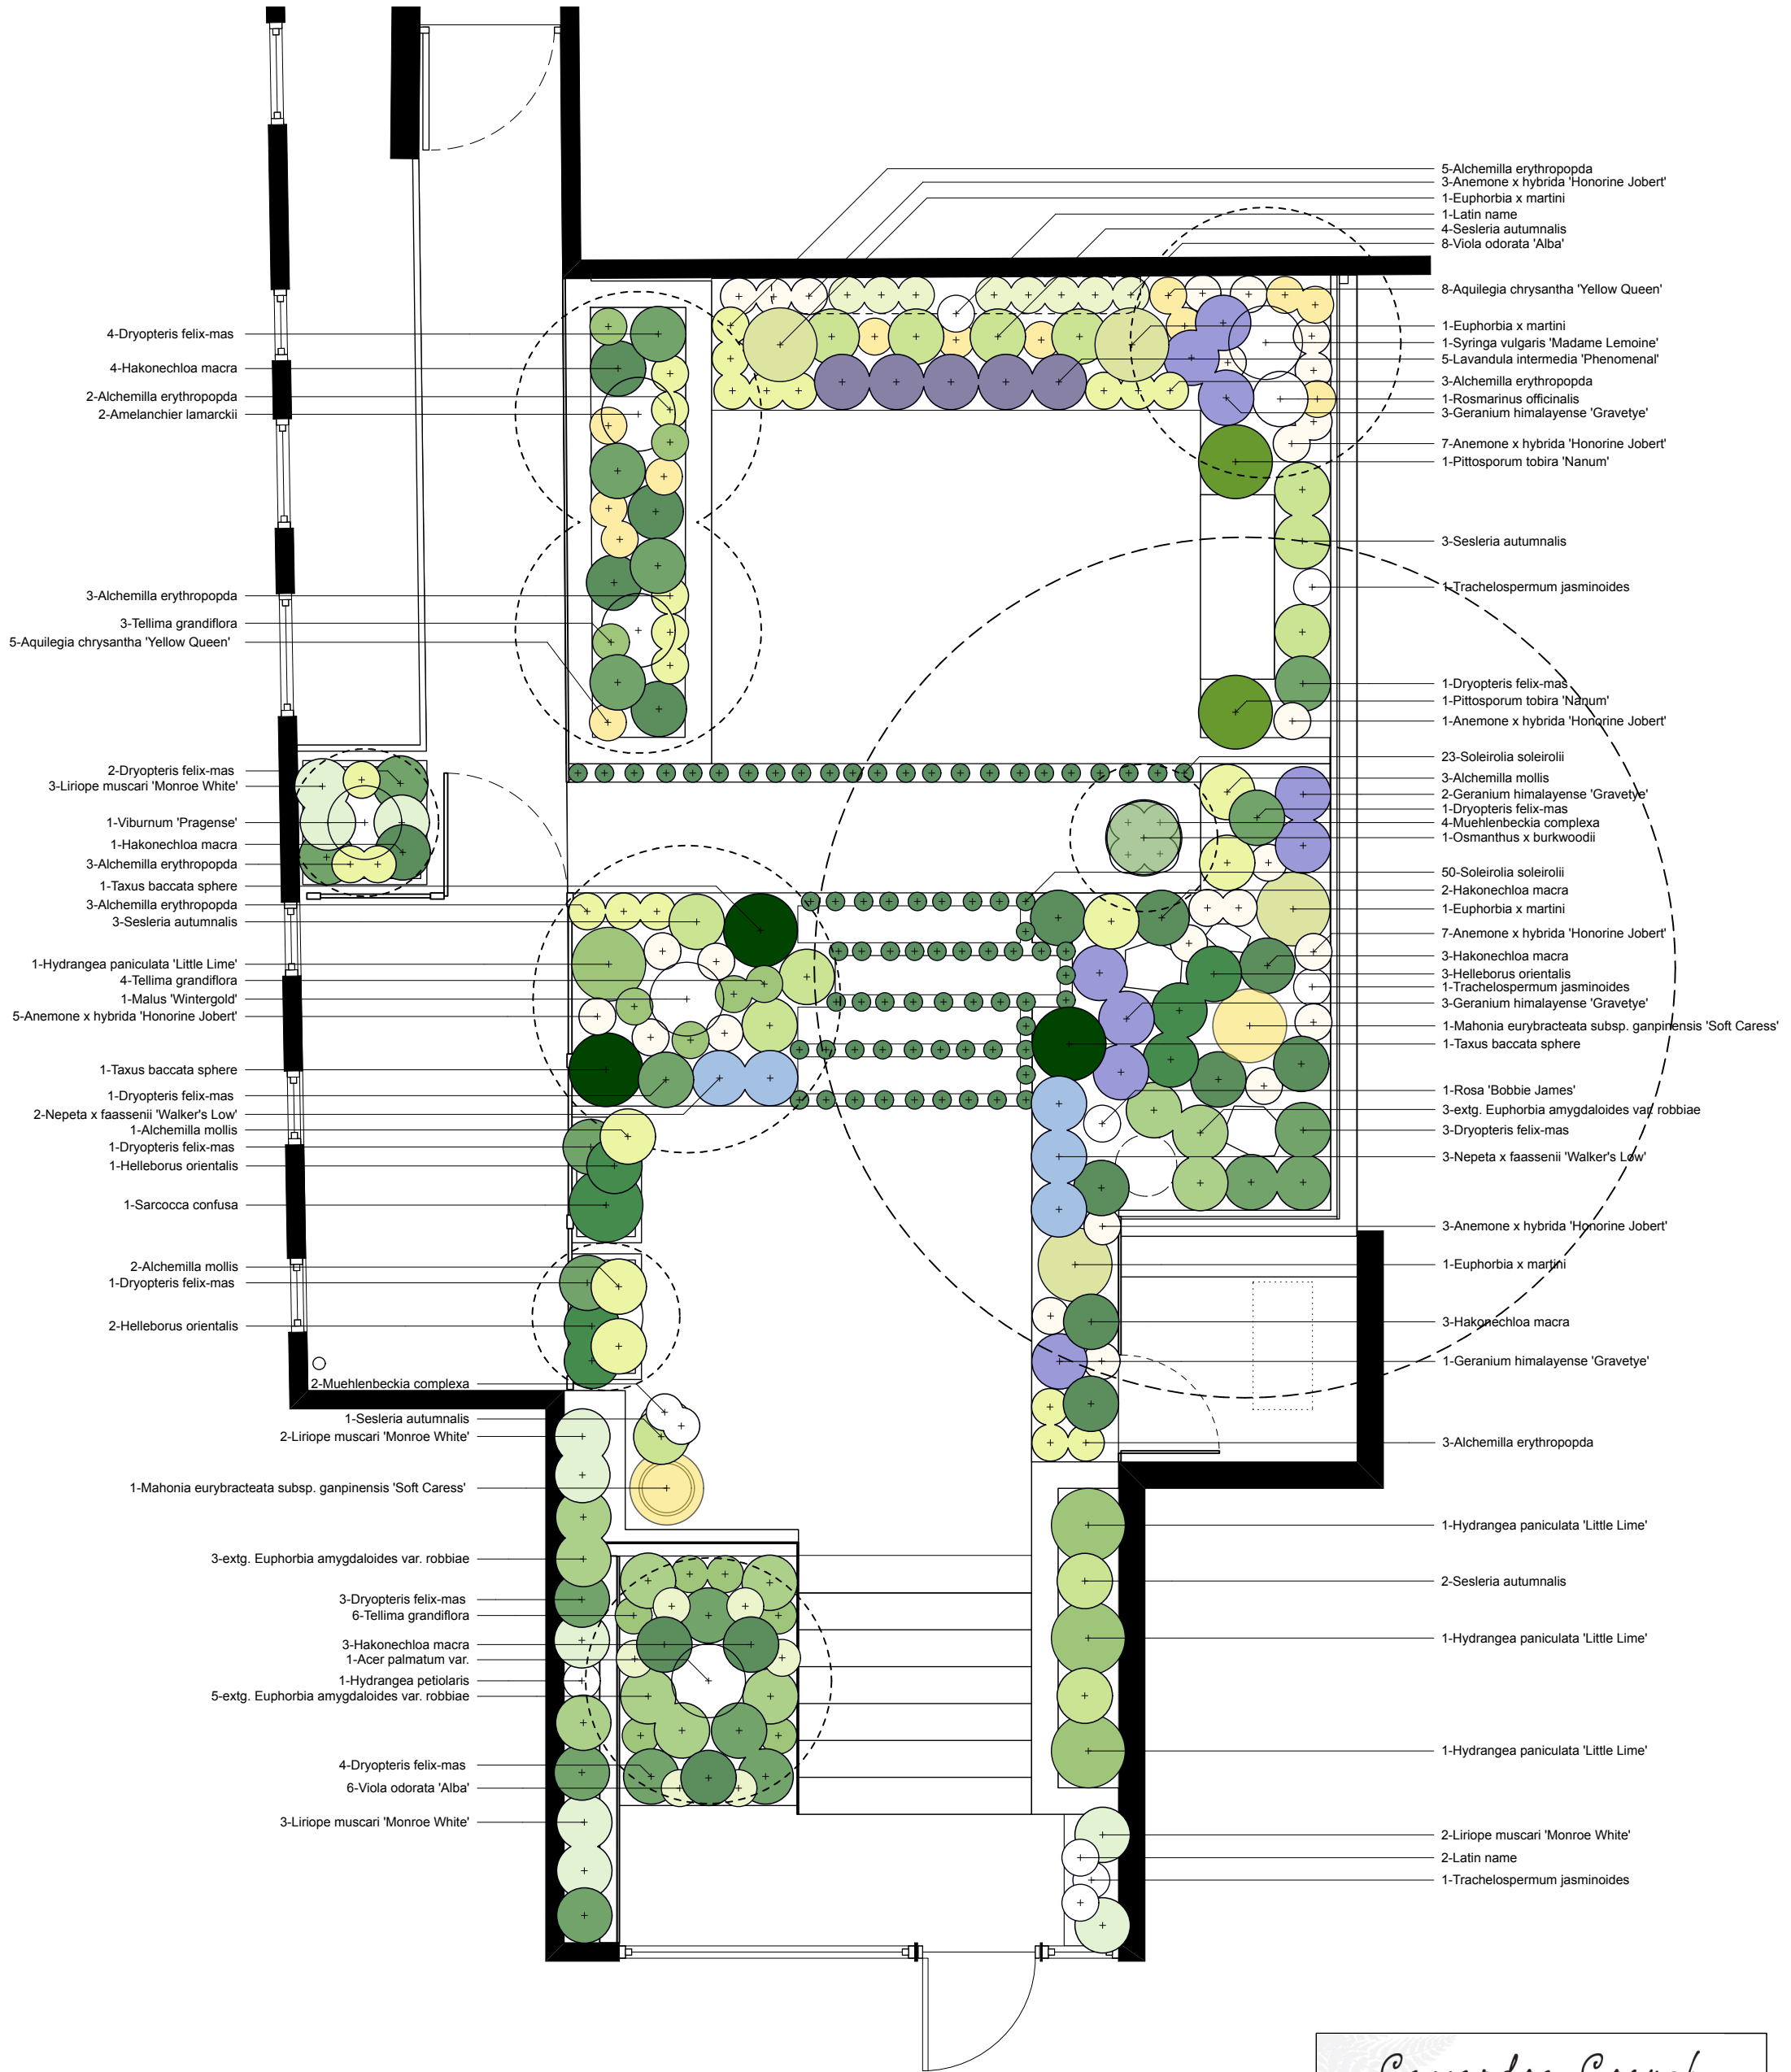

Cassandra Crouch
GARDEN DESIGN

Tel: 07702 019 227
57 Bushwood, London, E11 3BW
web: www.cassandracrouch.co.uk email: design@cassandracrouch.co.uk

CLIENT: Jon & Baoha McElroy
JOB TITLE: Garden House Garden Design
DRAWING TITLE: Rear Garden Planting Design U1
SCALE: 1:50 @ a3
DATE: 2nd April 2025