


Existing Mill Lane Elevation

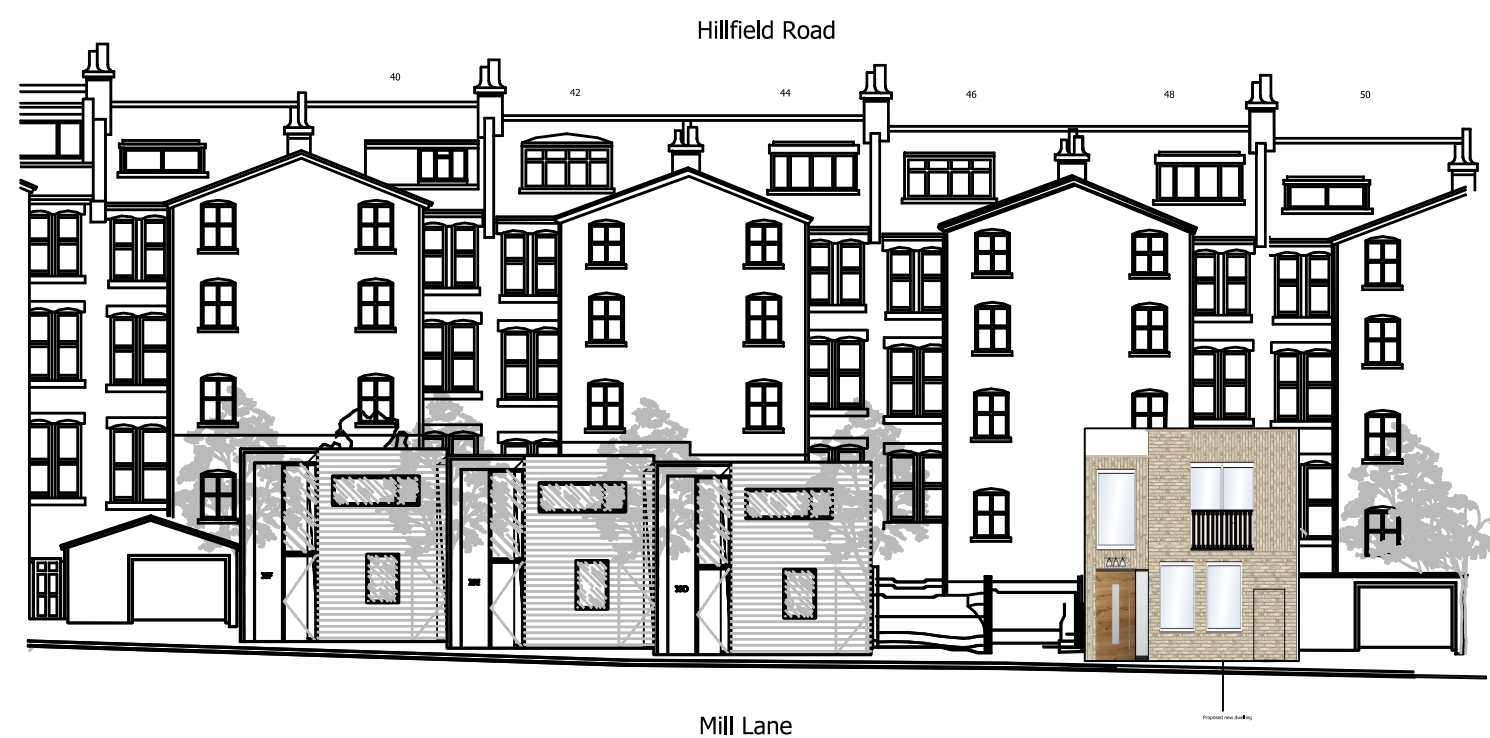

Rear of 42,44,46,48 Hillfield Road, NW6

Drawing: For Planning

Drawn: LP Associates

Proposed new dwelling unit to the rear of 48 Hillfield Road, NW6

Date 15/04/2025

Rev: V1

Scale: 1:200 @ A3

