



Do not scale off this drawing. All dimensions to be checked on site prior to manufacture and construction. This drawing is the property of Bradley Architecture Ltd and should not be reproduced without permission. All discrepancies to be brought to the attention of the architect immediately. This drawing to be read in conjunction with the specification / bill of quantities and

REVISIONS

A	UPDATES AFTER RECEIVING COUNCIL PROPOSALS	11/04/2025	CPB
B	DIMENSIONS ADDED	22/04/2025	CPB

WAGAMAMA, CAMDEN

PROPOSED COVERS 24 (+24)

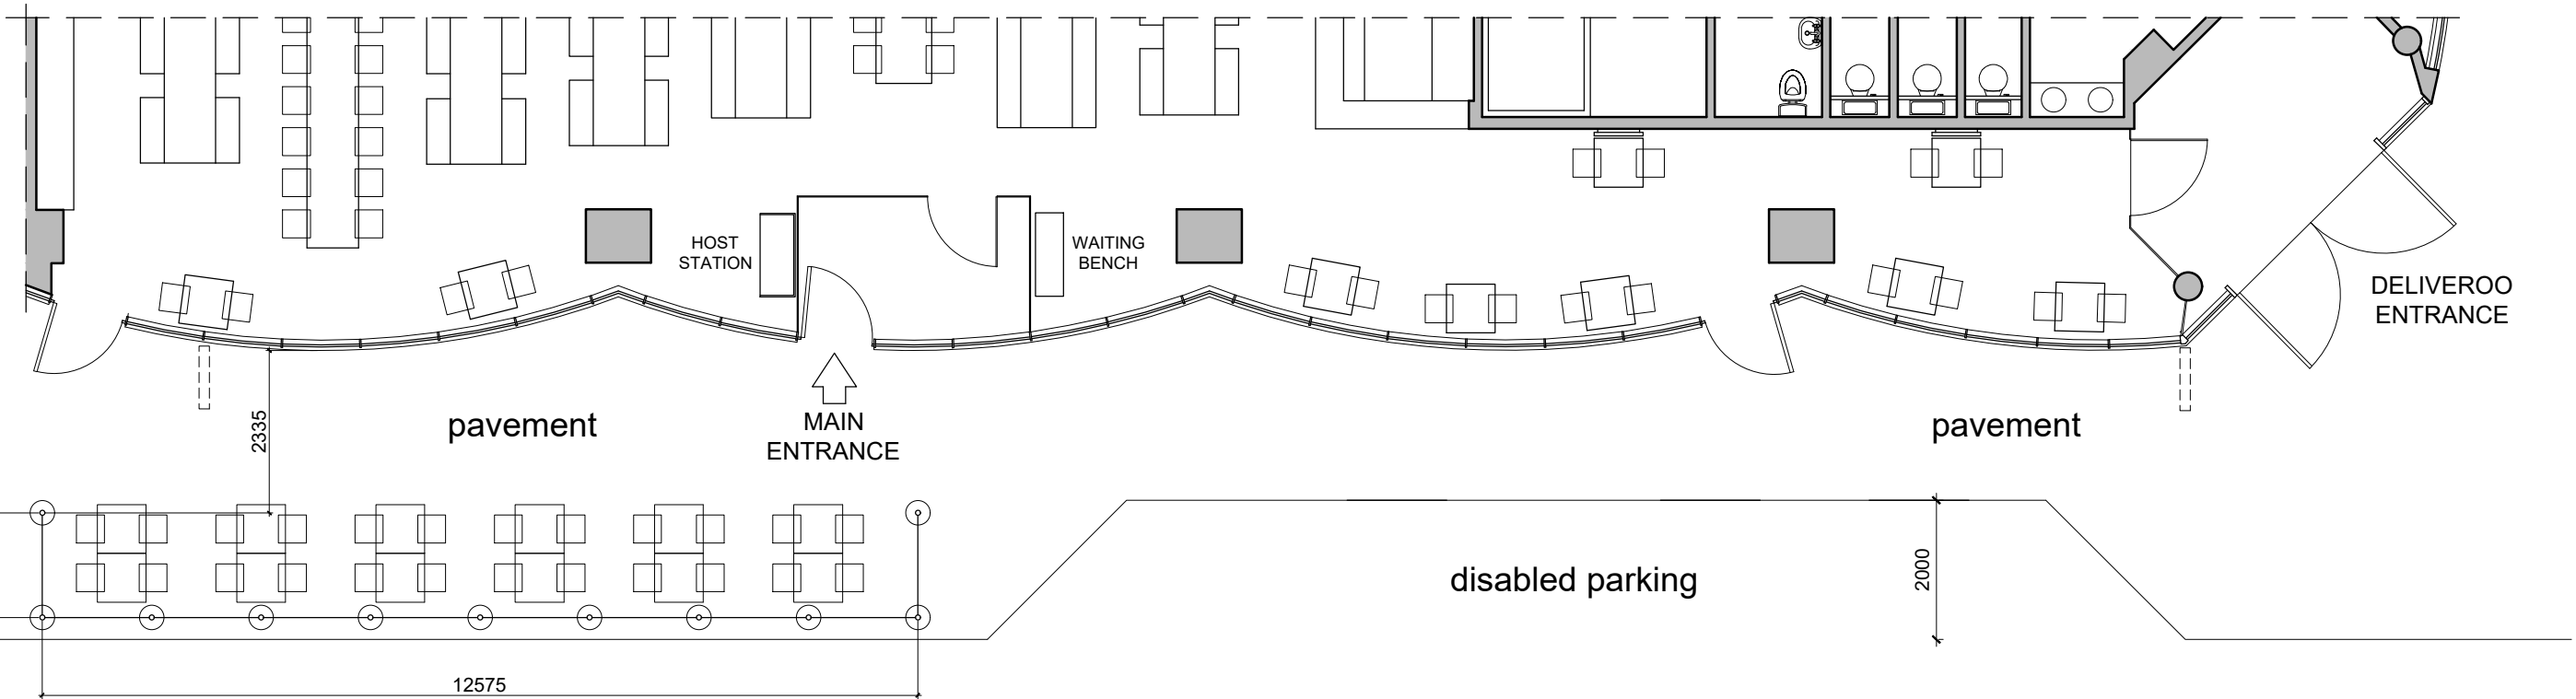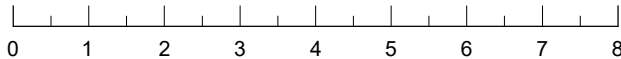

jamestown road



bradley | architecture

WAGAMAMA

EXTERNAL AREA PROPOSALS  
CAMDEN, LONDON

PROPOSED PLAN

APRIL 2025	1:100 @ A3
BA	AL1 / B

7 CLAREBANK CRESCENT, EDINBURGH EH6 7NL TEL: 0131 344 4267