


EXISTING NOTES

- ALL SERVICES SHOWN ON THIS DRAWING ARE INCLUDED FOR SCALE. SPATIAL CONTEXT & COORDINATION ONLY. PLEASE REFER TO INDIVIDUAL CONSULTANTS INFORMATION FOR DETAILS.
- THE PURPOSE OF THIS DRAWING AND IT'S RELEVANT PACKAGE IS FOR STAGE 4 INFORMATION ONLY.
- DO NOT SCALE DRAWING. USE FIGURED DIMENSIONS ONLY.
- ALL DIMENSIONS ARE IN MILLIMETERS.
(24)
- EXISTING DRAWINGS ARE BASED ON A DIGITAL SURVEY, ANY DESCREFANCIES IDENTED ON SITE TO BE REPORTED TO THE ARCHITECT.



0262 - Existing Elevation - Southampton Row
1 : 100

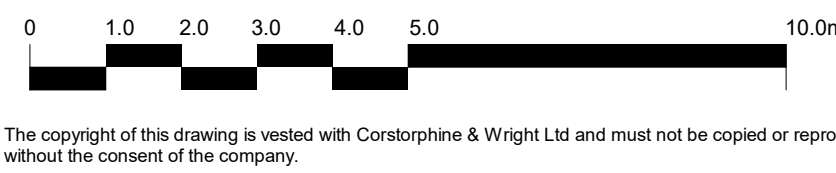

The copyright of this drawing is vested with Corstorphine & Wright Ltd and must not be copied or reproduced without the consent of the company.

C01 Issue for Construction
Rev. Description
20.10.2023 MN LD
Date Dwg. Ck.

Client: Oxford Victoria House Ltd.		Corstorphine & Wright			
Project: Victoria House		London Studio 21/27 Lamb's Conduit Street, Holborn, London, WC1N 3NL 020 7464 9500 corstorphine-wright.com			
Drawing Title: Elevation - Existing - (Southampton Row)		Drawing No. VTH-CWA-ZZ-ZZ-DR-A-0262	Status S4	Revision C01	
Suitability: CONSTRUCTION		Drawn DL	Checked ML	Paper Size A0	Scale As Indicated
		Date 21/12/2022			