
PROPOSED SECTIONS & ELEVATIONS NOTES

COORDINATION ONLY. PLEASE REFER TO INDIVIDUAL CONSULTANTS INFORMATION FOR DETAILS.

1. ALL SERVICES SHOWN ON THIS DRAWING ARE INCLUDED FOR SCALE, SPATIAL CONTEXT &

- 2. DO NOT SCALE DRAWING, USE FIGURED DIMENSIONS ONLY.
- 3. ALL DIMENSIONS ARE IN MILLIMETERS.
- 4. ANY DISCREPANCIES FOUND BETWEEN ARCHITECTURAL DRAWINGS & SPECIFICATION AND/OR ANY OTHER CONSULTANTS DRAWINGS & SPECIFICATIONS ARE TO BE REPORTED TO THE ARCHITECT AND RELEVANT CONSULTANT FOR CLARIFICATION AND APPROVAL.
- 5. DRAWING TO BE READ IN CONJUCTION WITH 2000 SERIES GA PLANS & 3100 SERIES LOUVRES DRAWINGS, NBS SPECIFICATIONS AND OTHER RELEVANT INFORMATION.

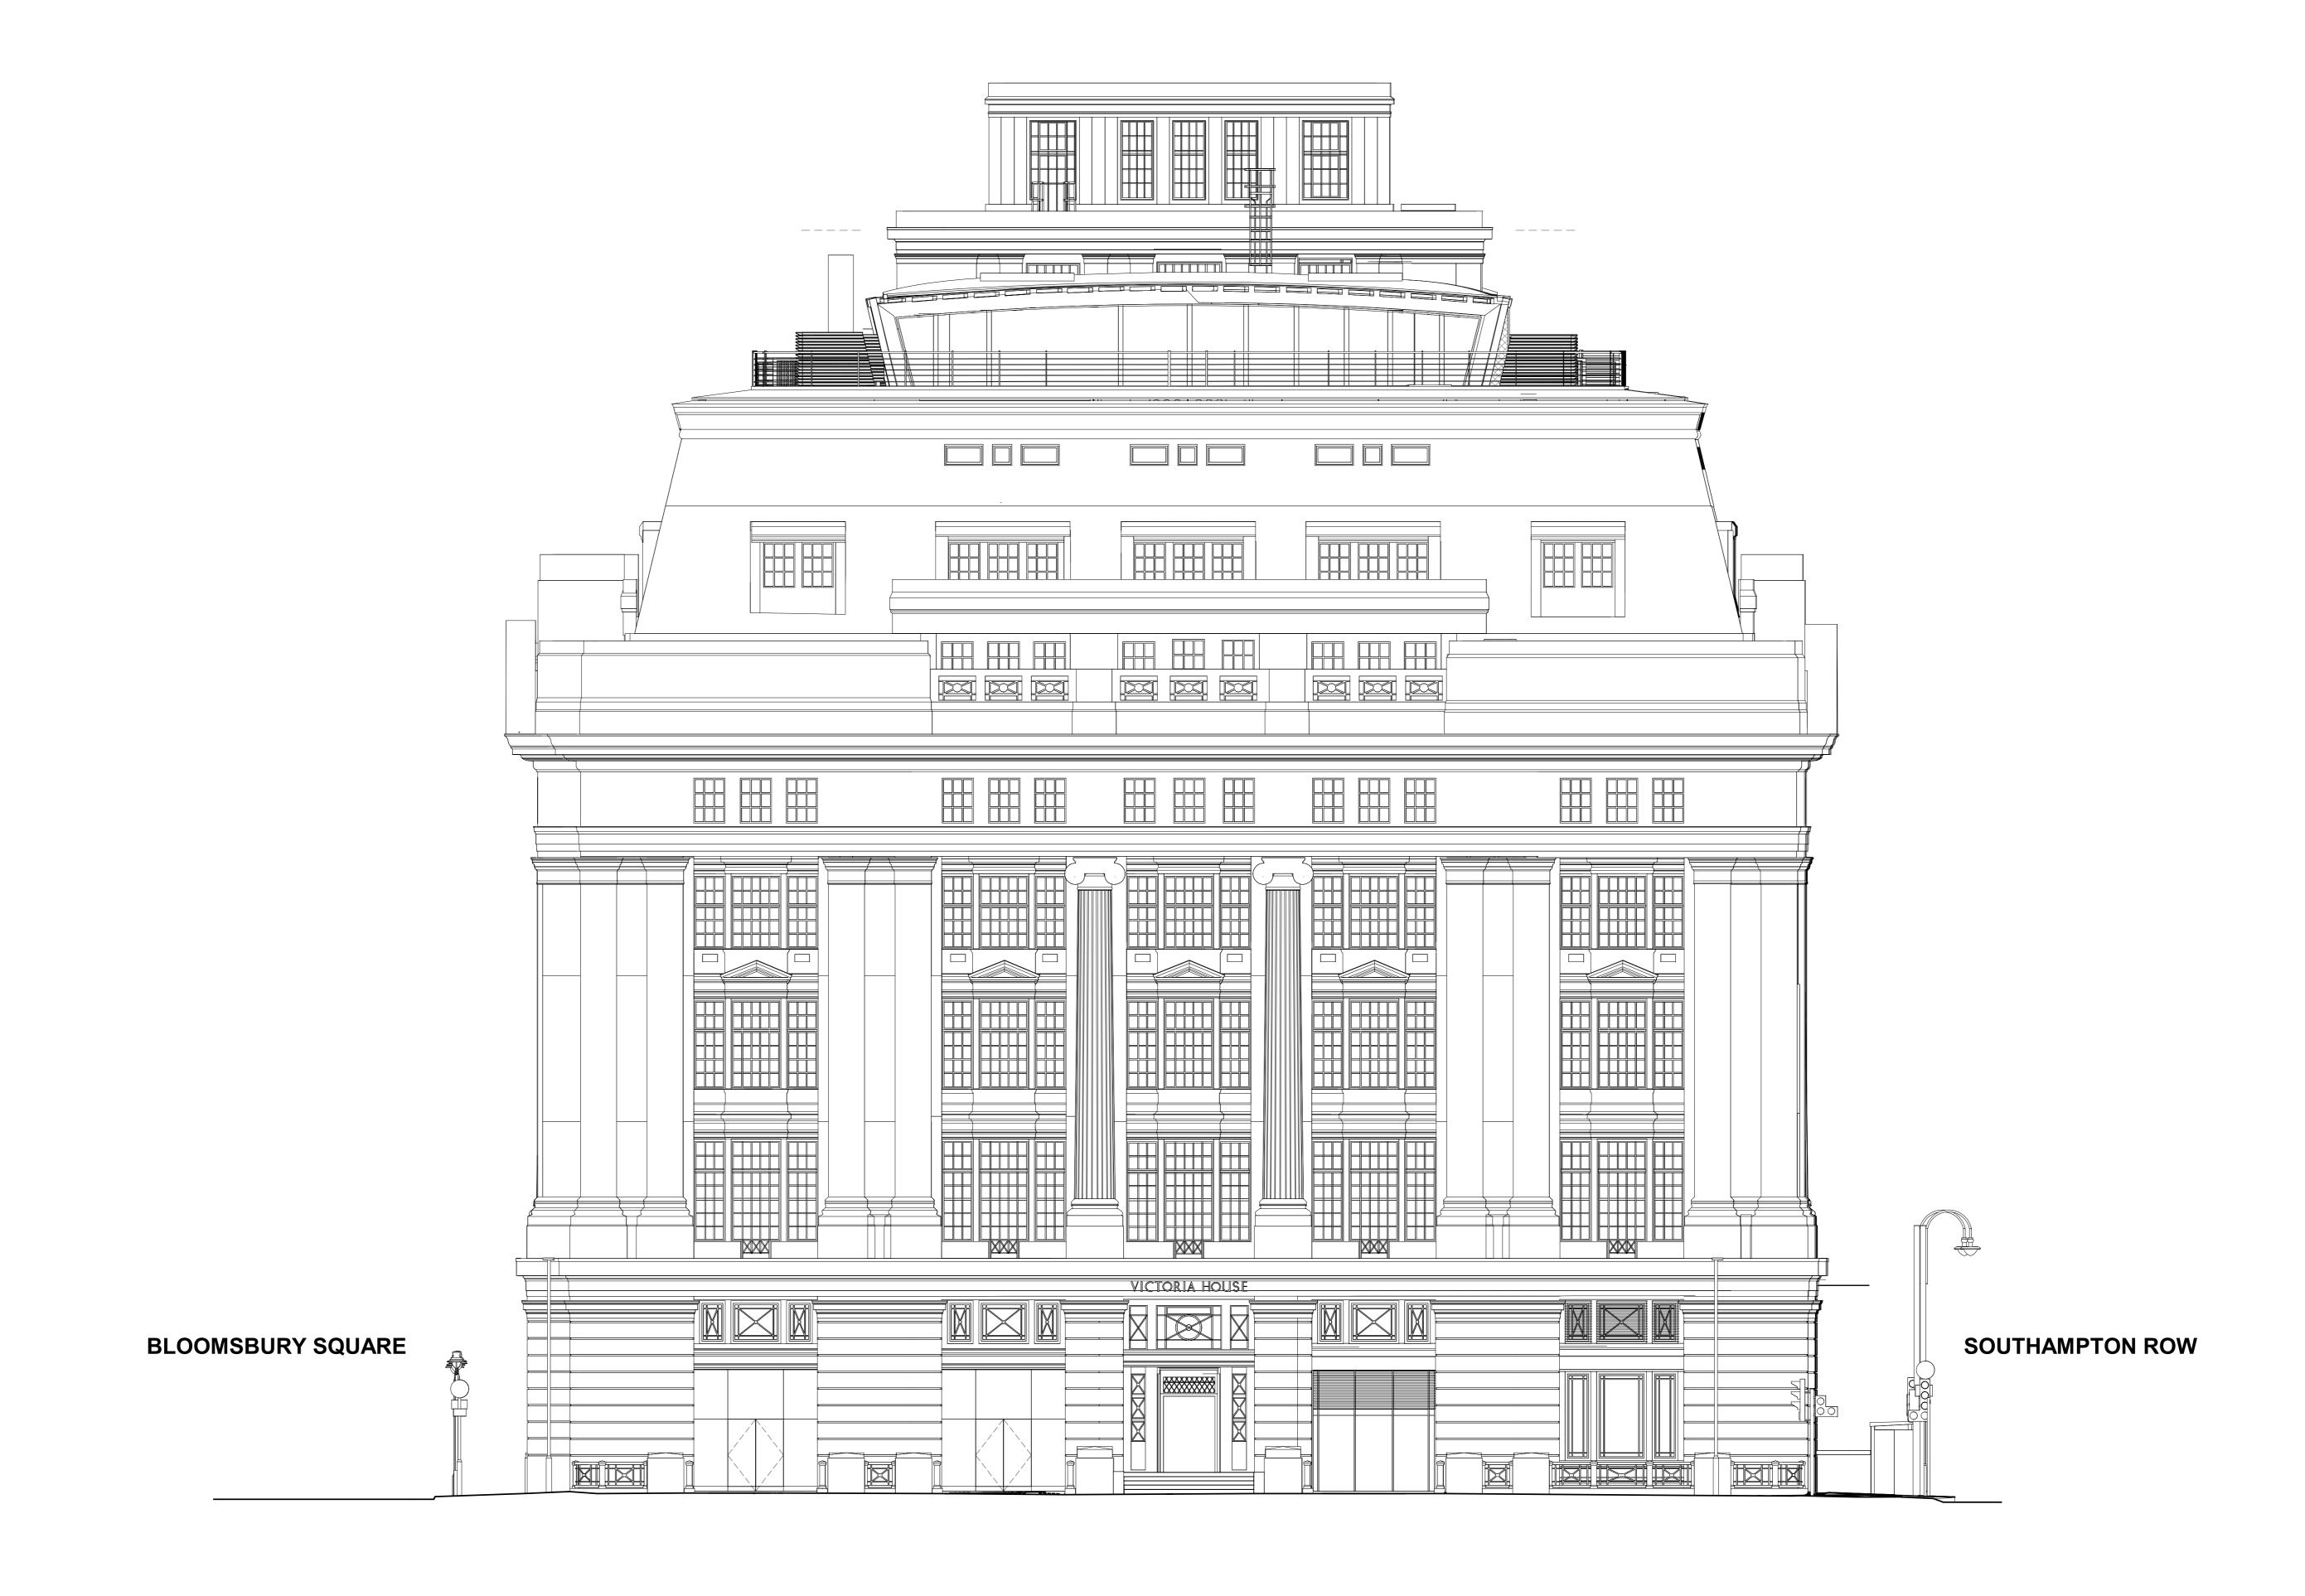

2051 - Elevation - Proposed - Vernon Place

FINAL ISSUE

