


**Detail 01-01**  
**Improvements to Connection between Riser Boards and Stringers**

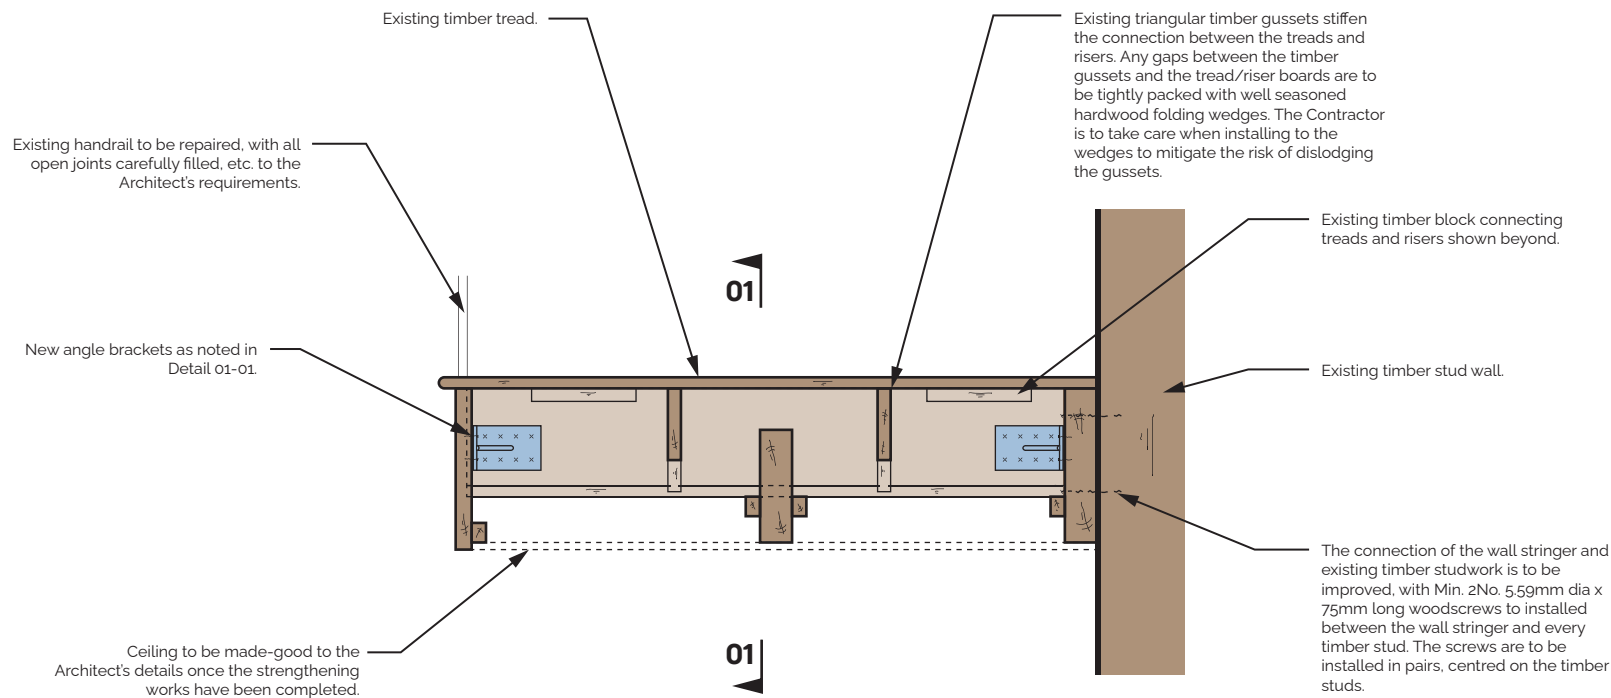

**Detail 02-02**  
**Improvements to Connection Between Riser Boards and Stringers**  
**Lower Flight and Curved Section of Stair**

#### Notes

1. This drawing is to be read in conjunction with all other relevant Architect's and Engineer's drawings and specifications.
2. This drawing is not to be used for construction unless the drawing purpose note reads "construction". This includes any investigations.

#### Revisions

P01 - 16/04/25 - Issued for Comment

Project **No.67 to 70 Great Russell St**  
**WC1B 3BN**

Title **Proposed Structure**  
**No.70 Ground to First Floor Stair**  
**Repair Detail Sheet 01**

Project No. **0031**

Date **April 2025**

Drawn By **RW**

Checked By **SBO**

Scale at A3 **Approx. 1:10**

Revision **P01**

Purpose **Comment**

**Structural Assembly**  
info@structuralassembly.co.uk  
52 Foundling Court,  
The Brunswick Centre  
Marchmont Street  
WC1N 1AN



Drawing No.

**0031-SK22**