


Detail 01-01
Improvements to the First Floor Landing Stair Interface

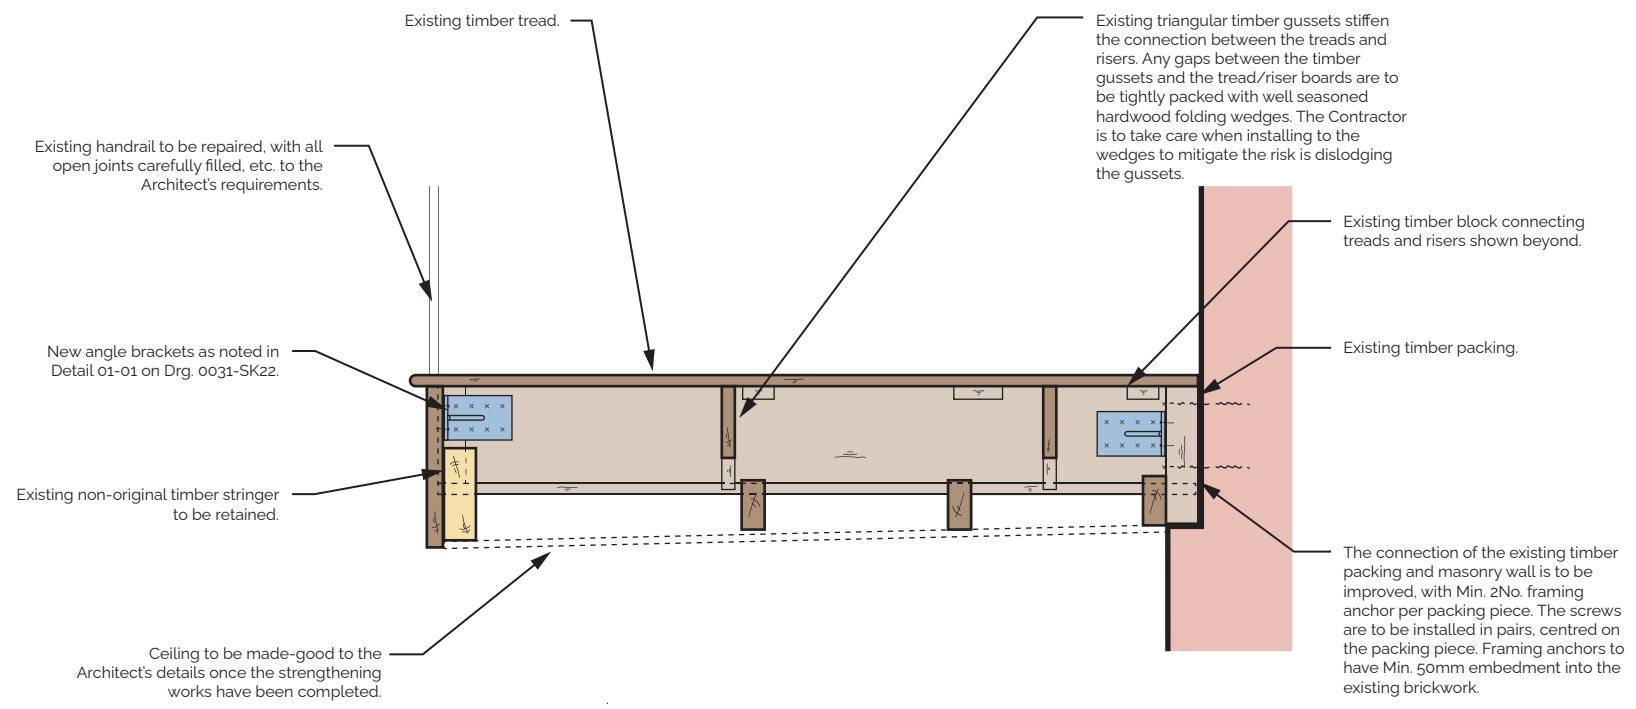

Detail 02-02
Improvements to Connection Between Riser Boards and Stringers
Upper Flight

- Notes
1. This drawing is to be read in conjunction with all other relevant Architect's and Engineer's drawings and specifications.
 2. This drawing is not to be used for construction unless the drawing purpose note reads "construction". This includes any investigations.

Revisions

P01 - 16/04/25 - Issued for Comment

Project	No.67 to 70 Great Russell St WC1B 3BN
Title	Proposed Structure No.70 Ground to First Floor Stair Repair Detail Sheet 02
Project No.	0031
Date	April 2025
Drawn By	RW
Checked By	SBO
Scale at A3	Approx. 1:10
Revision	P01
Purpose	Comment

Structural Assembly

Info@structuralassembly.co.uk
52 Founding Court,
The Brunswick Centre
Marchmont Street
WC1N 1AN

Drawing No.

0031-SK23