



NOTE:

The Contractor is to prepare and submit their proposed sequence and methodology for installing the new plywood strengthening to the CA and structural engineer for review and comment in advance. The Contractor is to allow 10No. working days in their programme to receive comments.

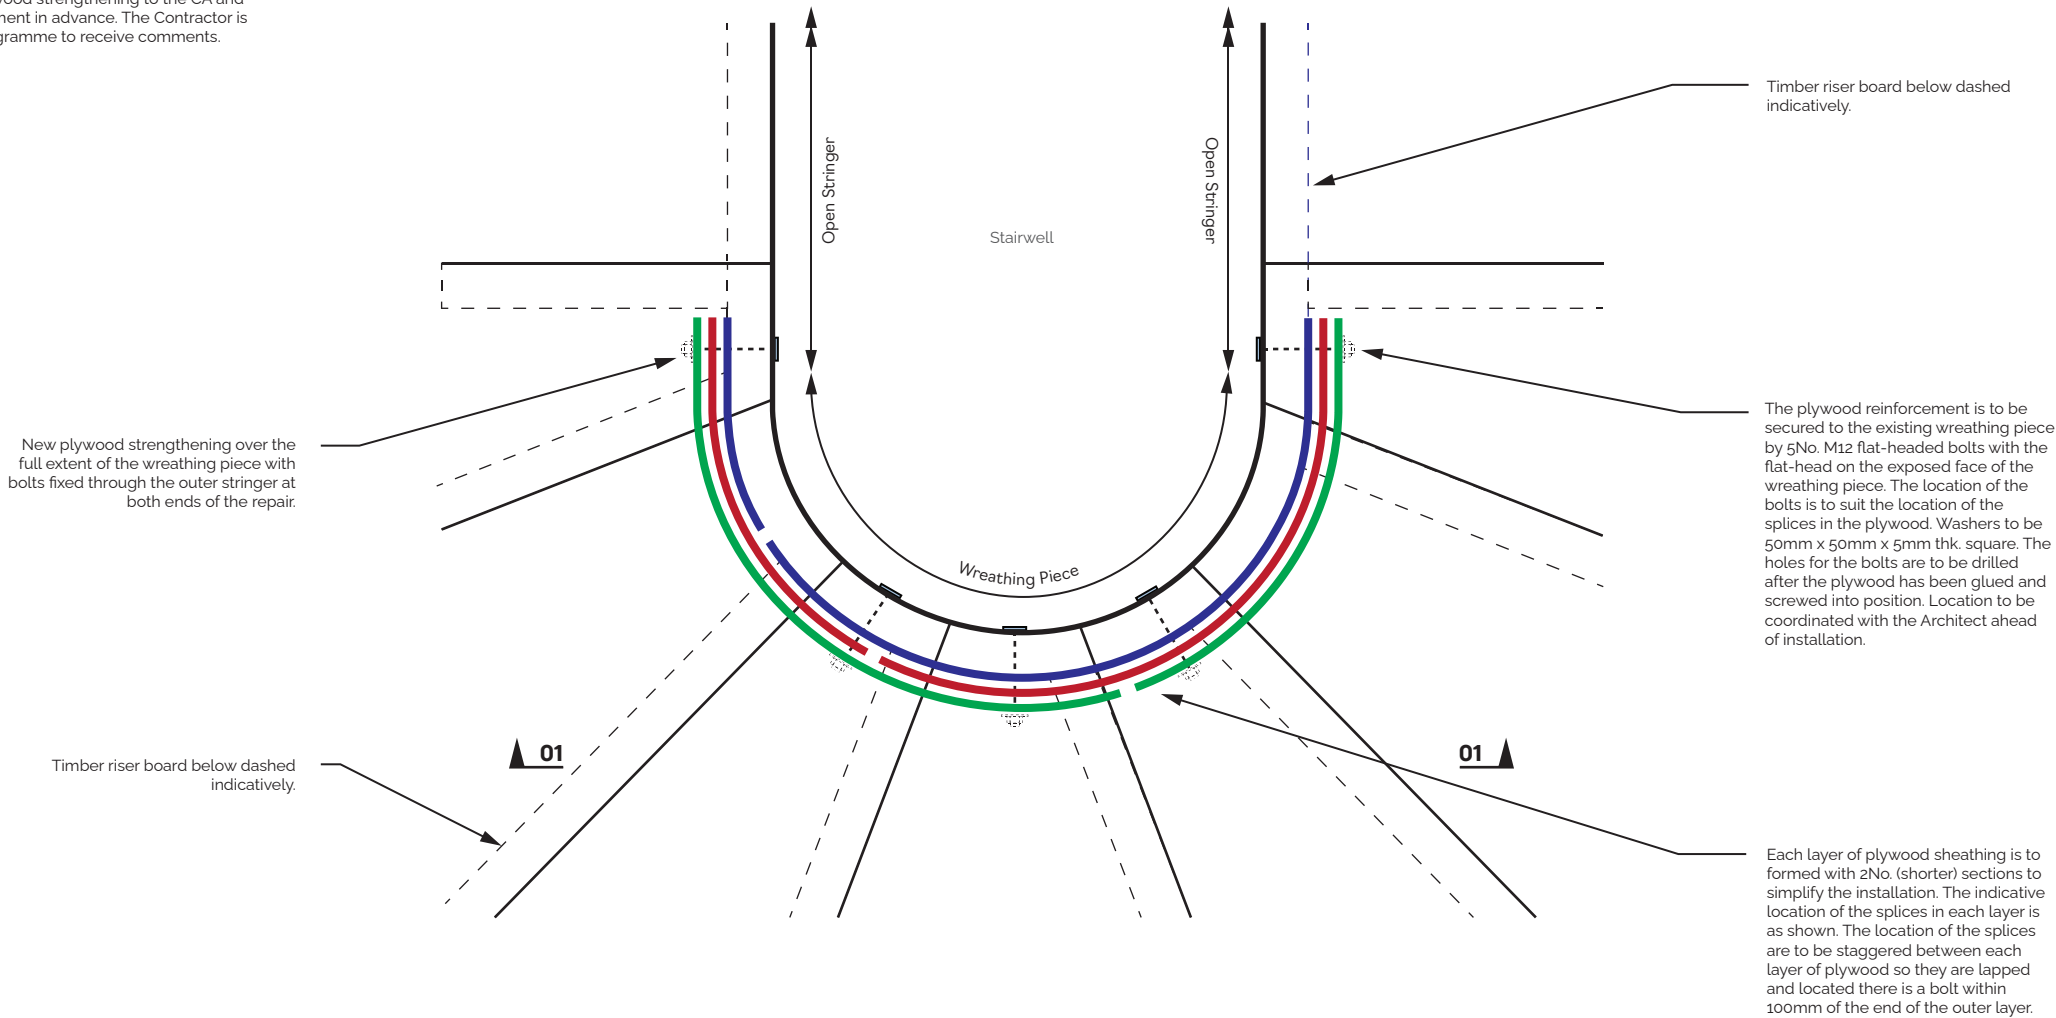

Local Plan of Wreathing Piece Repair

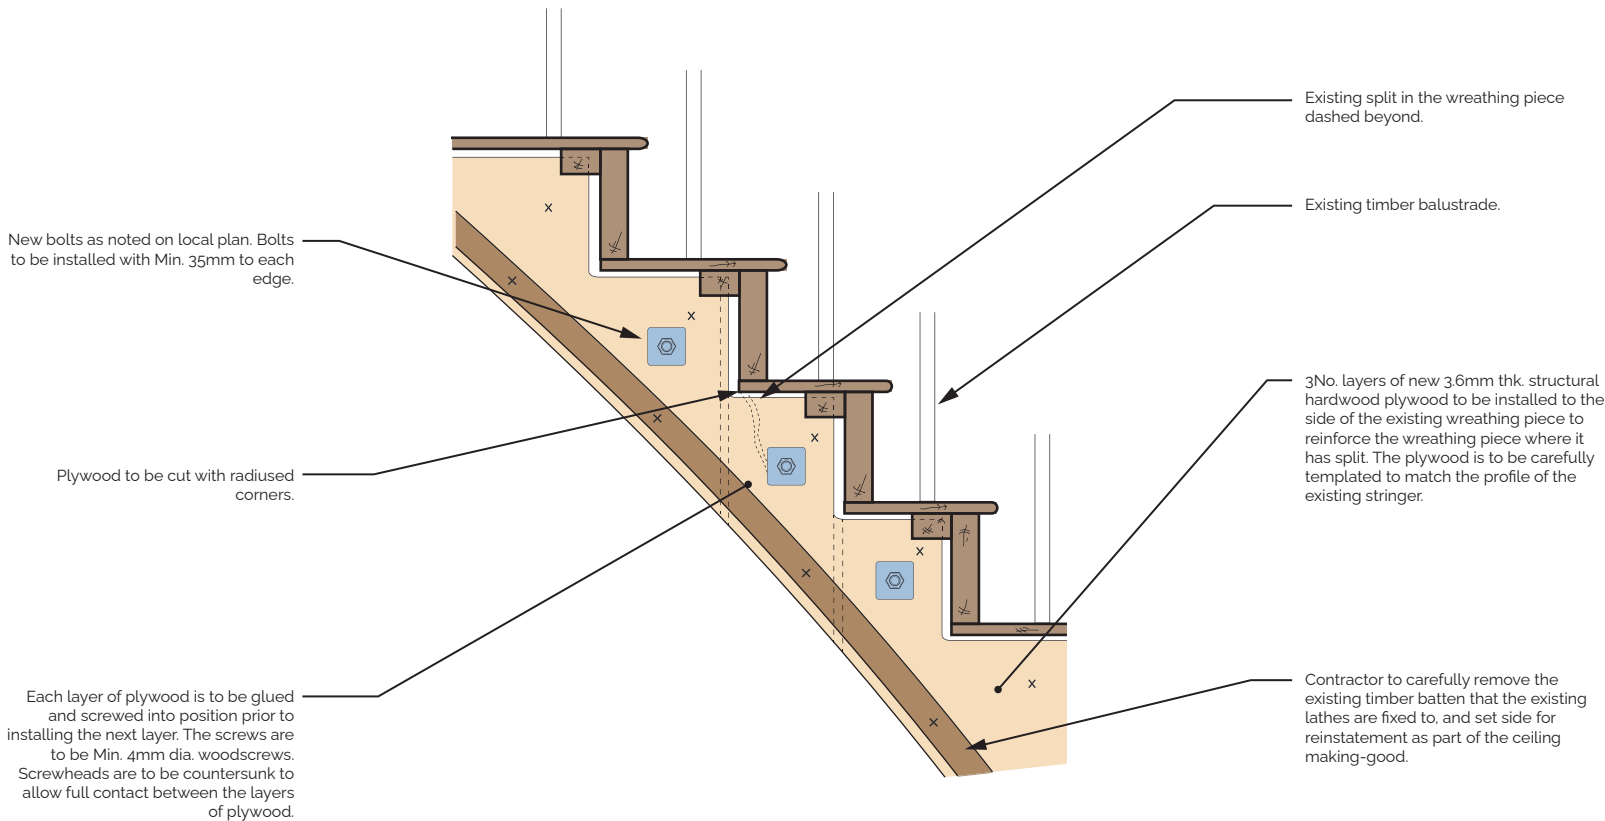

**Detail 01-01
Elevation of Wreathing Piece Repair**

- Notes
- This drawing is to be read in conjunction with all other relevant Architect's and Engineer's drawings and specifications.
 - This drawing is not to be used for construction unless the drawing purpose note reads "construction". This includes any investigations.

Revisions

P01 - 16/04/25 - Issued for Comment

Project **No.67 to 70 Great Russell St
WC1B 3BN**

Title **Proposed Structure
No.70 Ground to First Floor Stair
Repair Detail Sheet 03**

Project No. **0031**

Date **April 2025**

Drawn By **RW**

Checked By **SBO**

Scale at A3 **Approx. 1:10**

Revision **P01**

Purpose **Comment**

Structural Assembly

info@structuralassembly.co.uk
52 Foundling Court,
The Brunswick Centre
Marchmont Street,
WC1N 1AN



Drawing No.

0031-SK24