




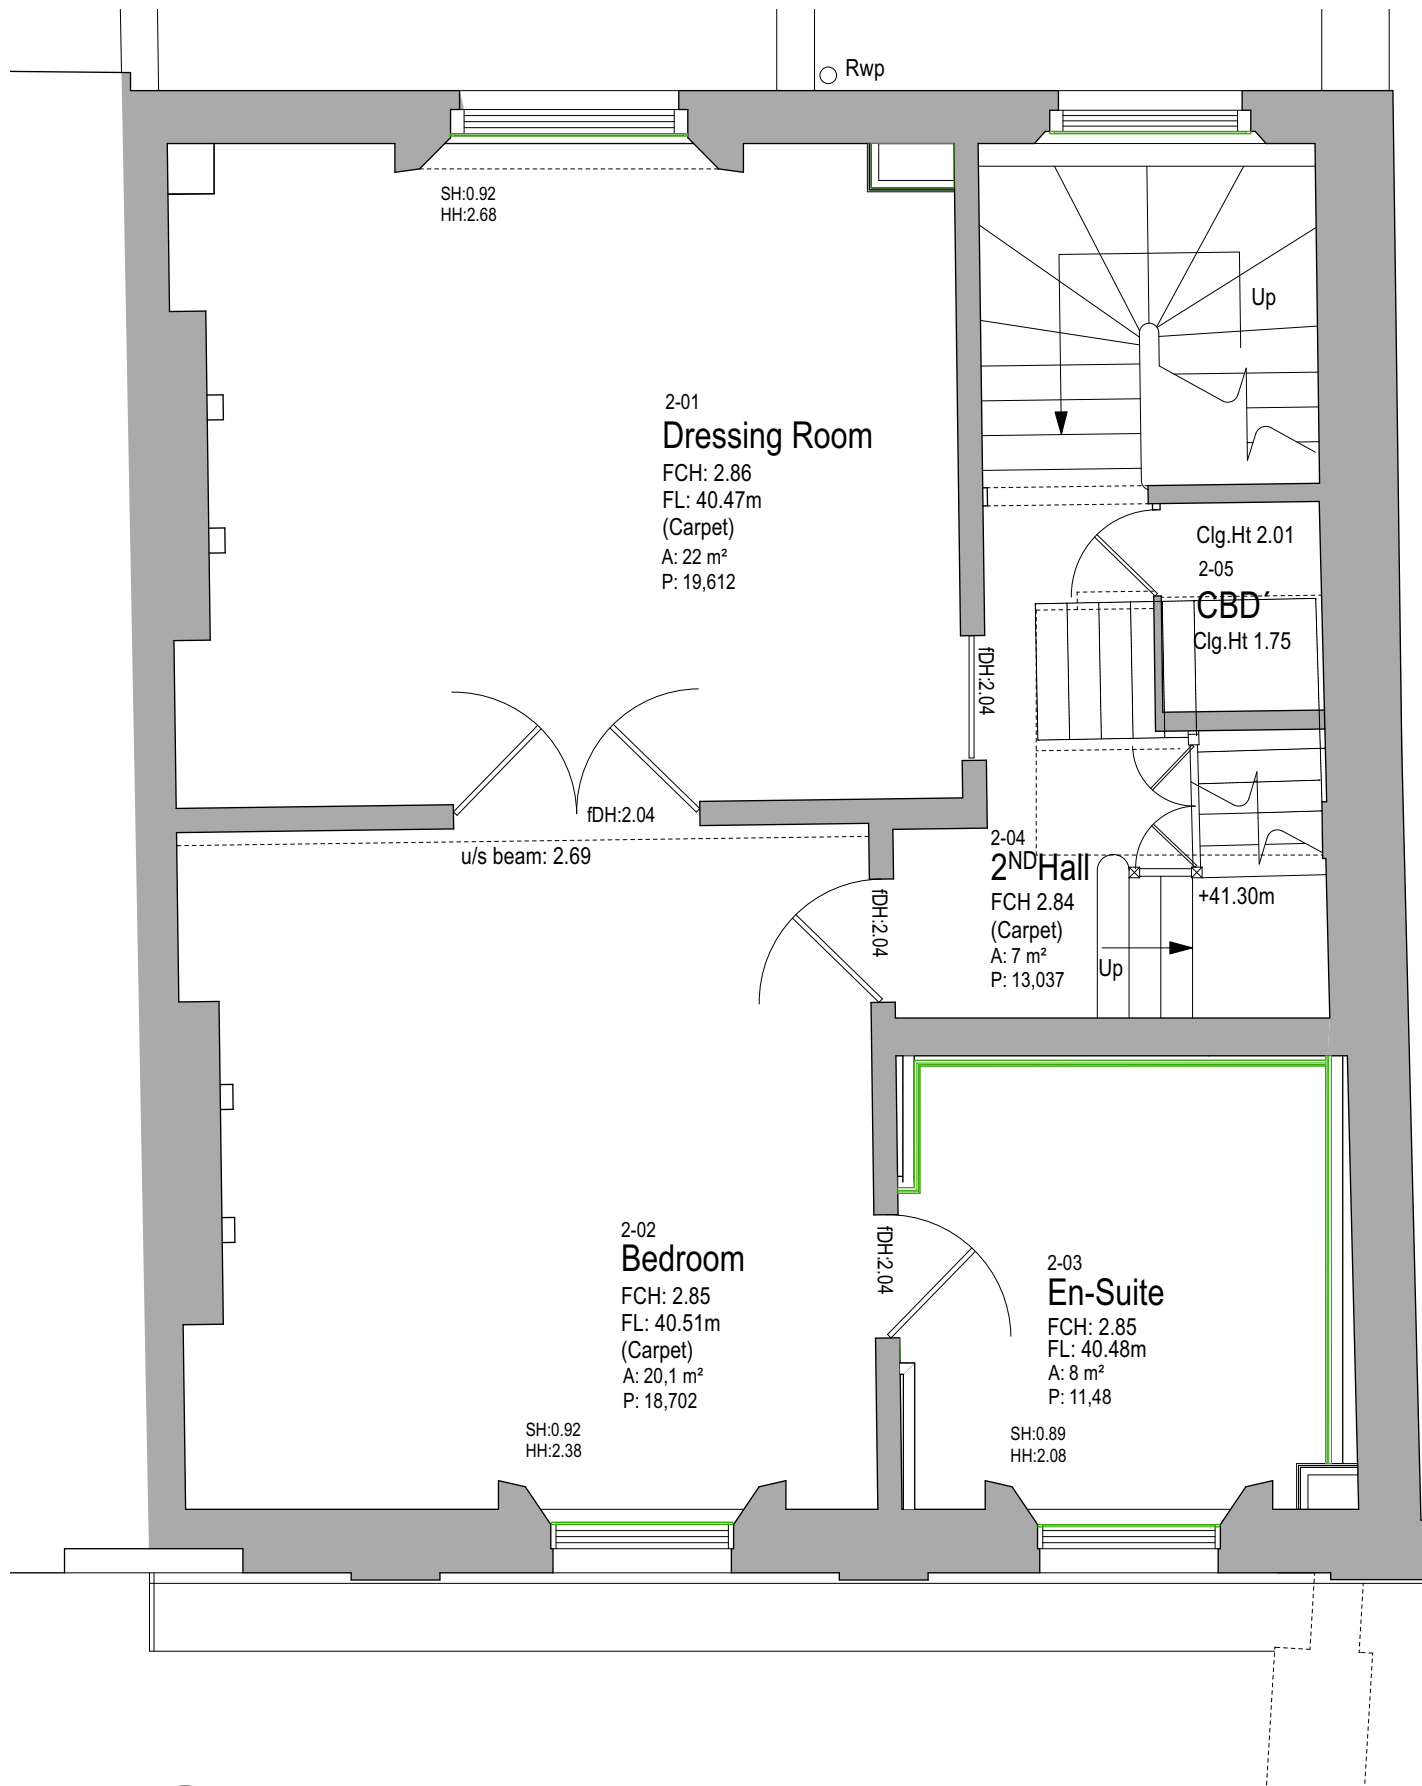

10 SECOND FLOOR
1:50

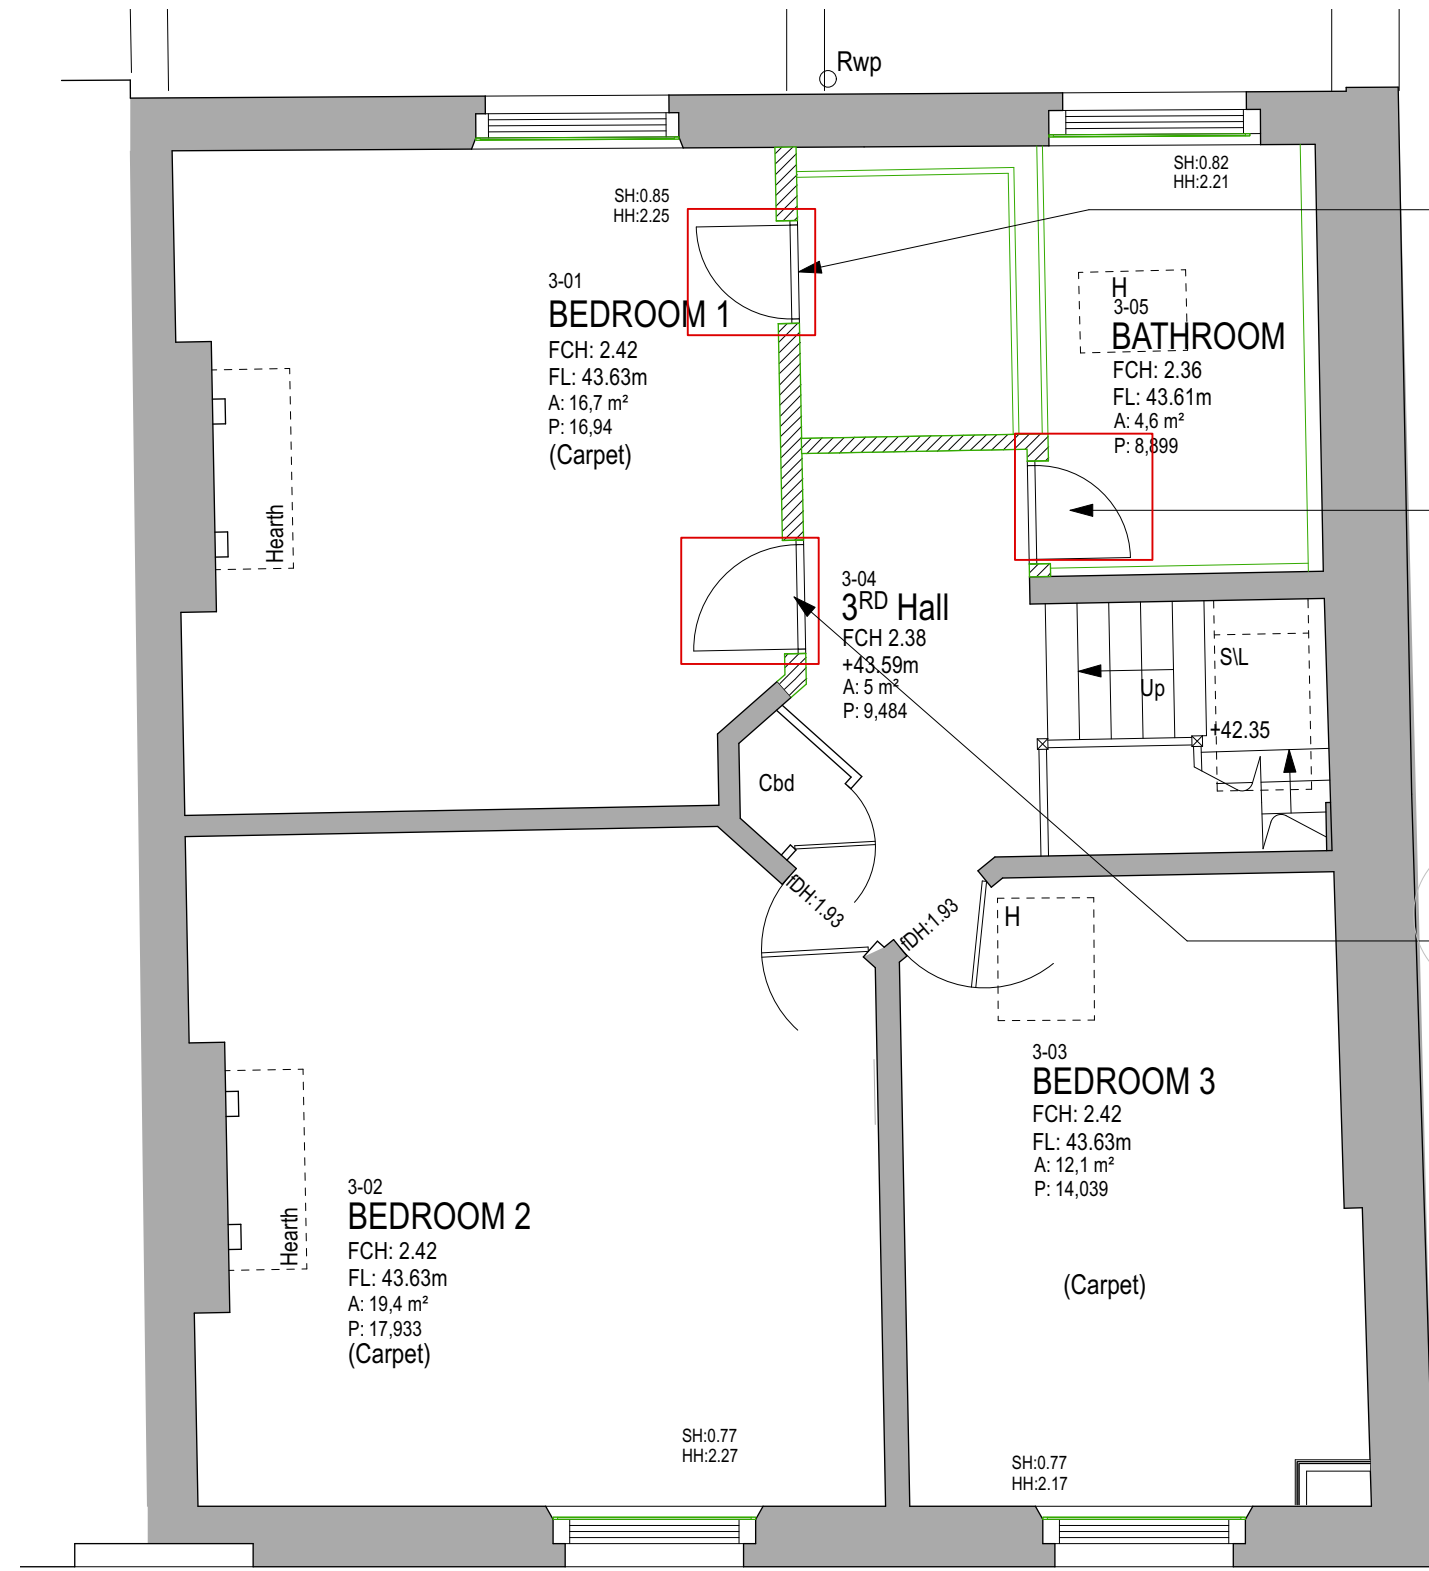

11 THIRD FLOOR
1:50

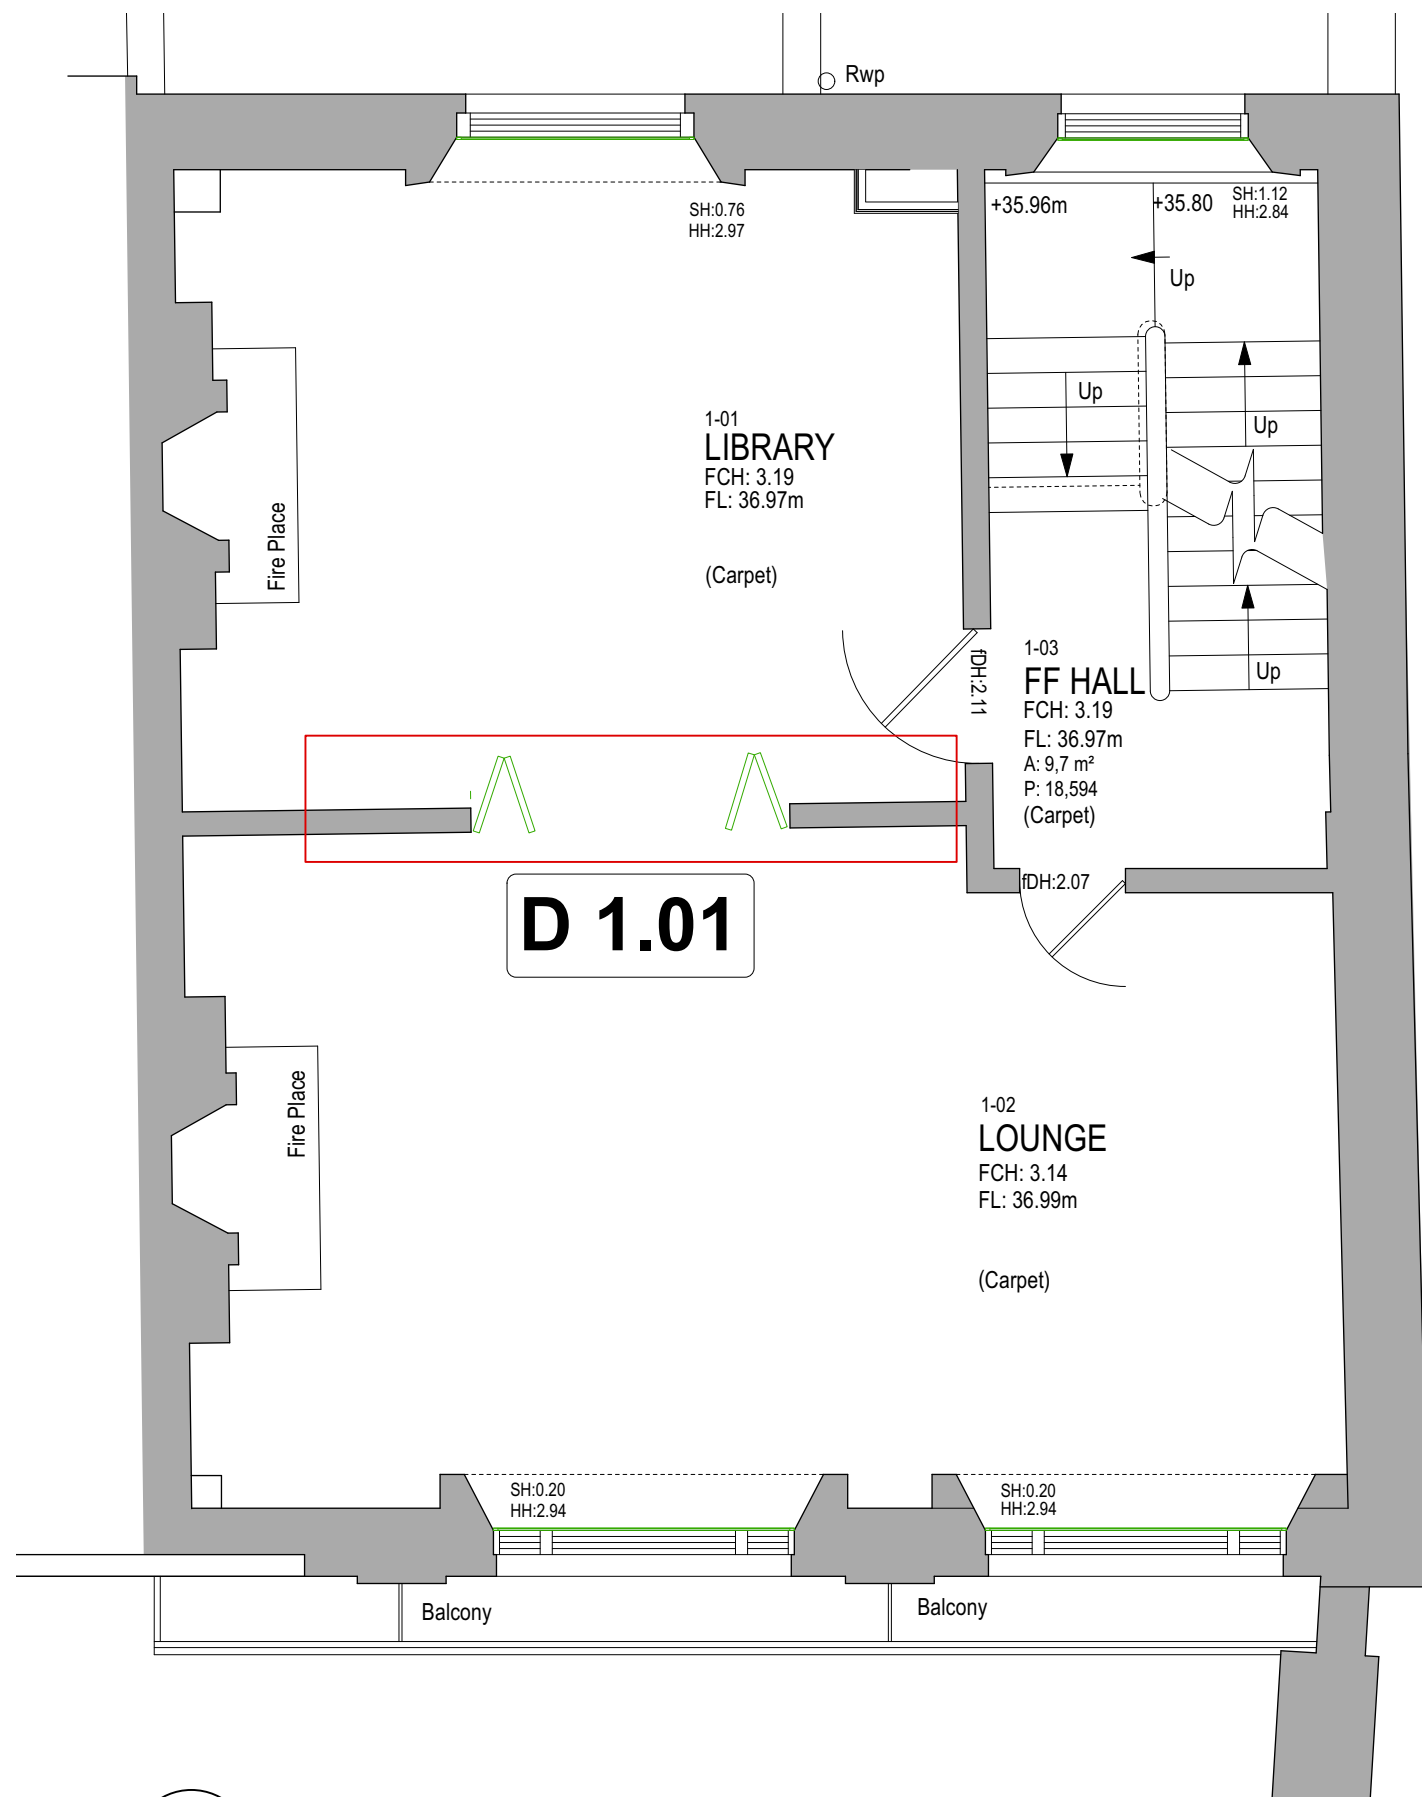


9 FIRST FLOOR
1:50

GENERAL NOTES
1. This drawing is not to be scaled.
2. All dimensions & levels to be checked on site.
3. Squared dimensions to be taken on site in preference to scaled dimensions.
4. This drawing is the copyright of the owners.


KEY
SITE BOUNDARY
EXISTING FABRIC
PROPOSED NEW WALLS AND SLABS
STRUCTURES TO BE DEMOLISHED

scale 1 : 50 @ A1 / 1 : 100 @ A3

First Floor

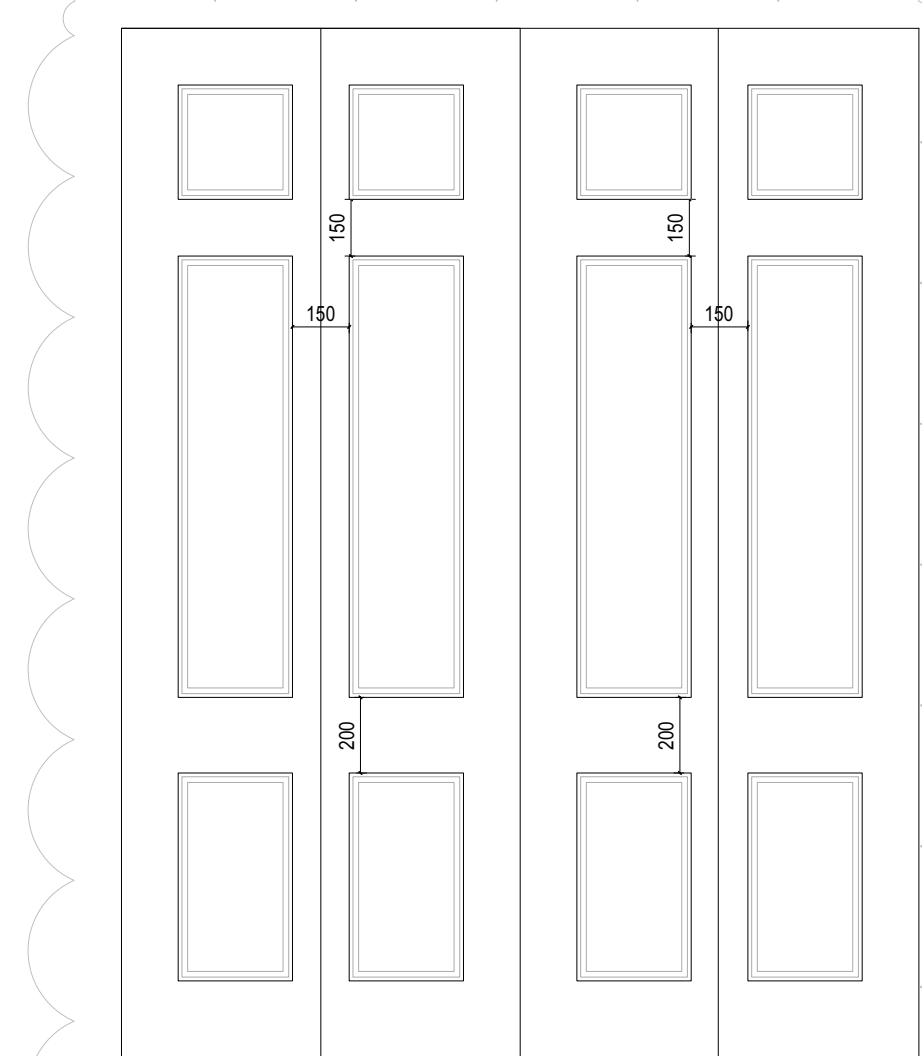

D 1.01
Proposed double folding doors, to match the existing double doors
Recessed 6 panel oak door with ovolo and bead mouldings and flat panels, preprimed for site painting.
Door to be spray painted, white with 1 U/C primer and 3 Finishing T/C, matt
Bespoke sizes to match original door height

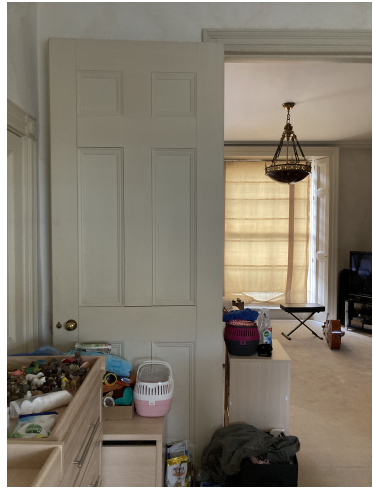


Existing double doors



Architrave to match the existing/ replaced like for like.
b= 125mm

Third Floor

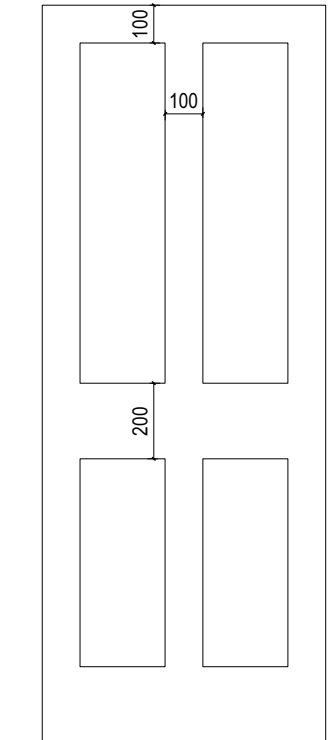

Proposed door panel
Recessed 4 panel oak door with beading (e.g Todd Doors 4 panel) preprimed for site painting.
Door to be spray painted, white with 1 U/C primer and 3 Finishing T/C, matt
Bespoke sizes to match original door height



D 1.01
Existing door to bathroom



Architrave to match the existing
b=125mm

D 3.01 / D 3.02 / D.03
Proposed new doors to new bathrooms / bedroom (existing bathroom to be split and extended into two bathrooms)

PLANNING APPLICATION AND LBC - AS PROPOSED

2025-04-25

structureHaus
consulting . engineering . designing
LONDON OFFICE 020 8940 7810
EXETER OFFICE 01392 363497
info@structurehaus.com
www.structurehaus.com

PROJECT
REFURBISHMENT OF GRADE 1 LISTED TERRACE
1 CHESTER PLACE LONDON, NW1 4NB
CLIENT
Mr. + Mrs. Davies
DRAWING
Door and Architrave Details 2
SCALE
1: 50 / 1 : 20
DATE
2025-04-25

REVISION				REVISION			
REV	DATE	DETAILS	DRAWN	CHECKED	REV	DATE	DETAILS
A	24.04.25	D 3.03 added, Folding doors at 1st Floor	BM	DP	A		
DRAWING NUMBER				REVISION			
02962L				4-08			
Drawn by				Checked by			
BM				DP			

ISO A1

©Copyright