


9 existing side elevation 1

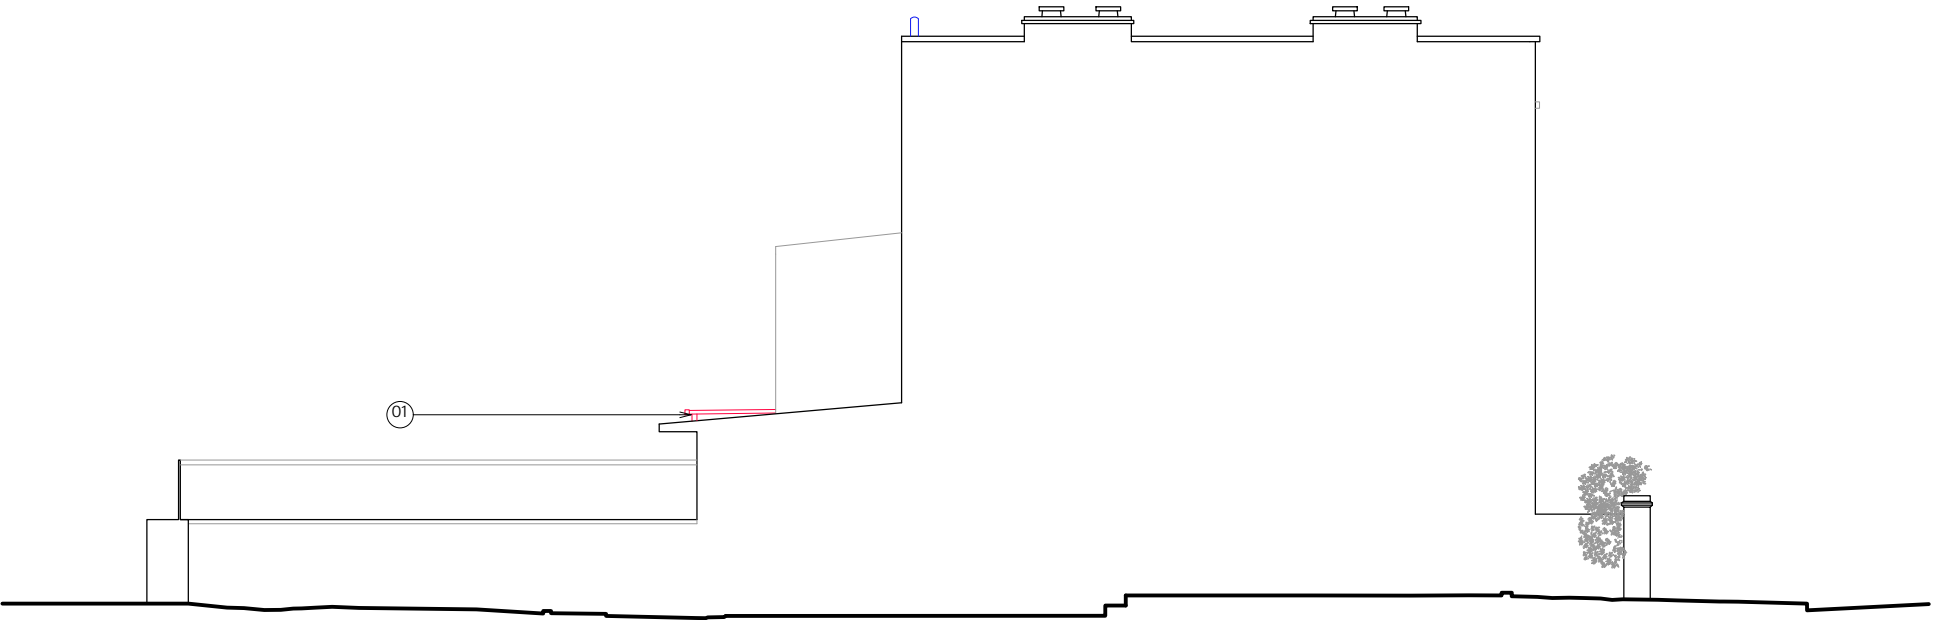

10 existing side elevation 2



general notes

Do not scale from this drawing. Base survey carried out by others.
Use figured dimensions only & bring any discrepancies to the attention of the Architect. Figured dimensions are in millimeters.
All specified products and materials to be fitted and installed according to manufacturers specifications & instructions
All building works to be carried out in accordance with current Building Regulations, British Standards & relevant codes of practice
This drawing is the property of ROAR Architects Ltd. This drawing is copyright.

note

existing to be removed

key

- 1. Existing rear extension to be demolished
- 2. New opening for access hatch to loft storage
- 3. Remove hopper
- 4. Remove window
- 5. Adjustment to head to suit rear extension structure

ROAR 8-11 St Johns Lane
London
EC1M 4BF
020 8080 2055

project
21 Leverton Street
London NW5 2PH

client
Sarah Paterson

drawing title
EX Side 1 & 2 elevations

drawing status
Planning

scale at A1	scale at A3	date
1:50	1:100	APR 25

job no.	drawing no.	rev.
219	P106	----

drawn by.	checked by.
PM	SOB