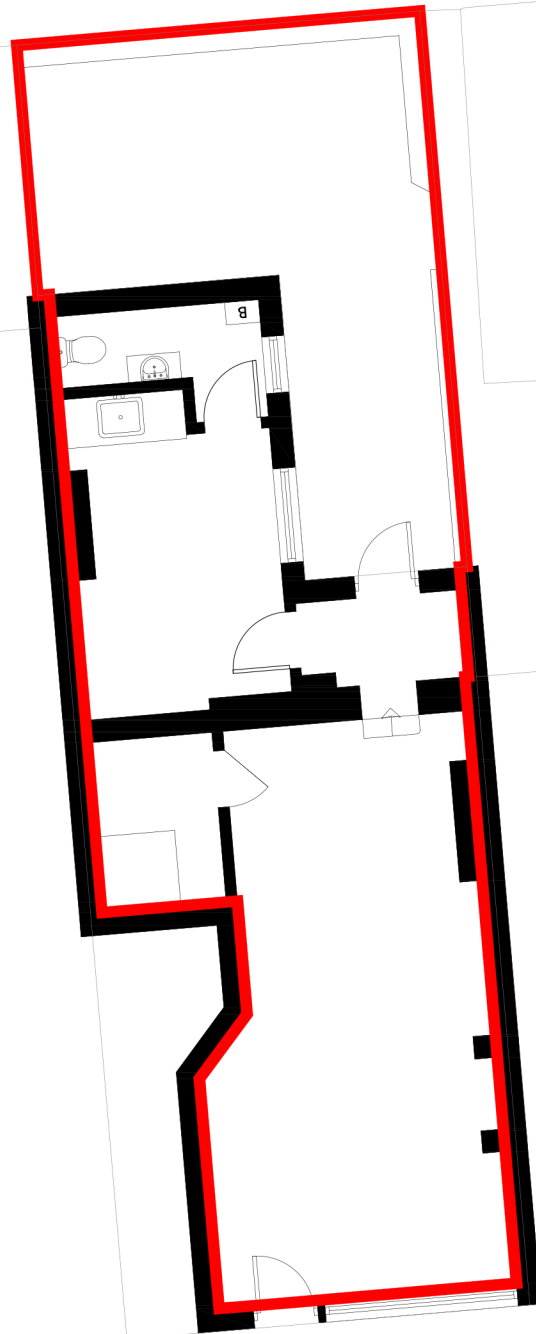


NOTES


— Extent of demised premises

PROJECT

53 MILL LANE
LONDON NW6 1NB

TITLE

LAND REGISTRY PLAN

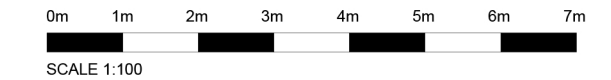

T: 0203 774 5614
M: 07870585055
E: robert@theepcgroup.co.uk
W: www.theepcgroup.co.uk



SCALE 1:100	SIZE A3	DRAWING 1139141
DRAWN FW	CHECKED MG	DATE OCT 2024