


0 0.5 1 2m

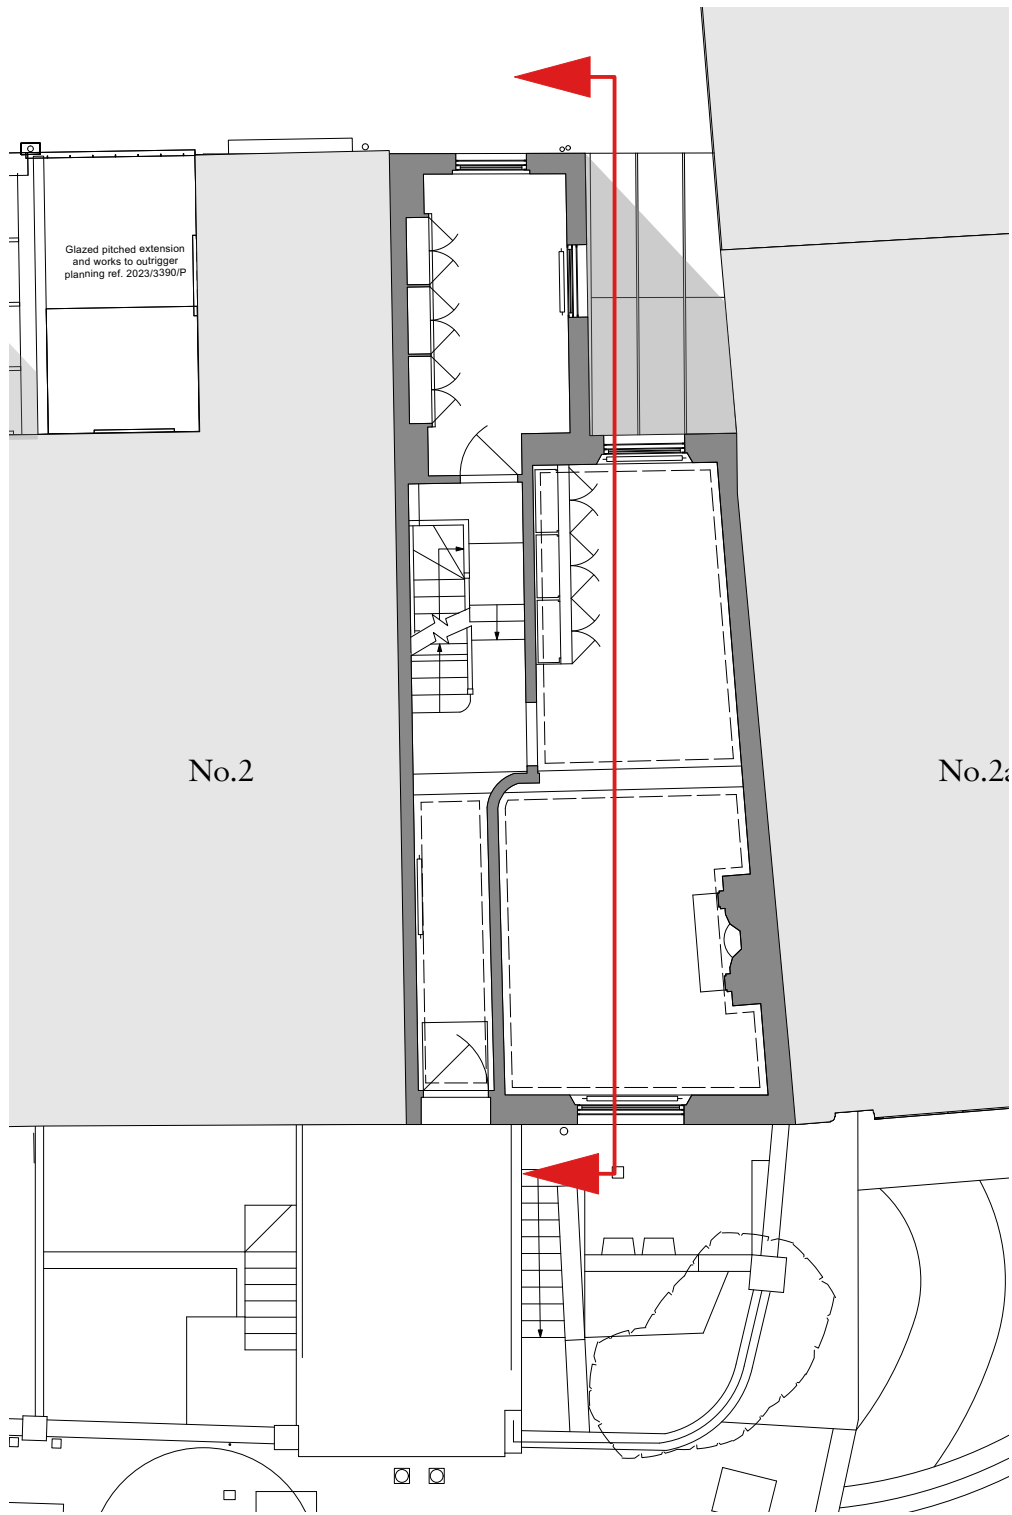

Rev Date Details By

Charlton Brown Architecture & Interiors

10-11 St. George's Mews, Primrose Hill, London, NW1 8XE

Telephone +44(0)20 7794 1234
Email office@charltonbrown.com
Website www.charltonbrown.com

Client

Mr Gray

Project

1 Well Road

Drawing Title

Existing Section BB

Date	Drawn	Checked
16.04.2025	LF	JM

Scale

1:50@A1 / 1:100@A3

Issue Status

Planning

Project Number	Drawing Number	Revision
25006	EX-XX-201	