



1 Section BB Existing  
Scale: 1:100

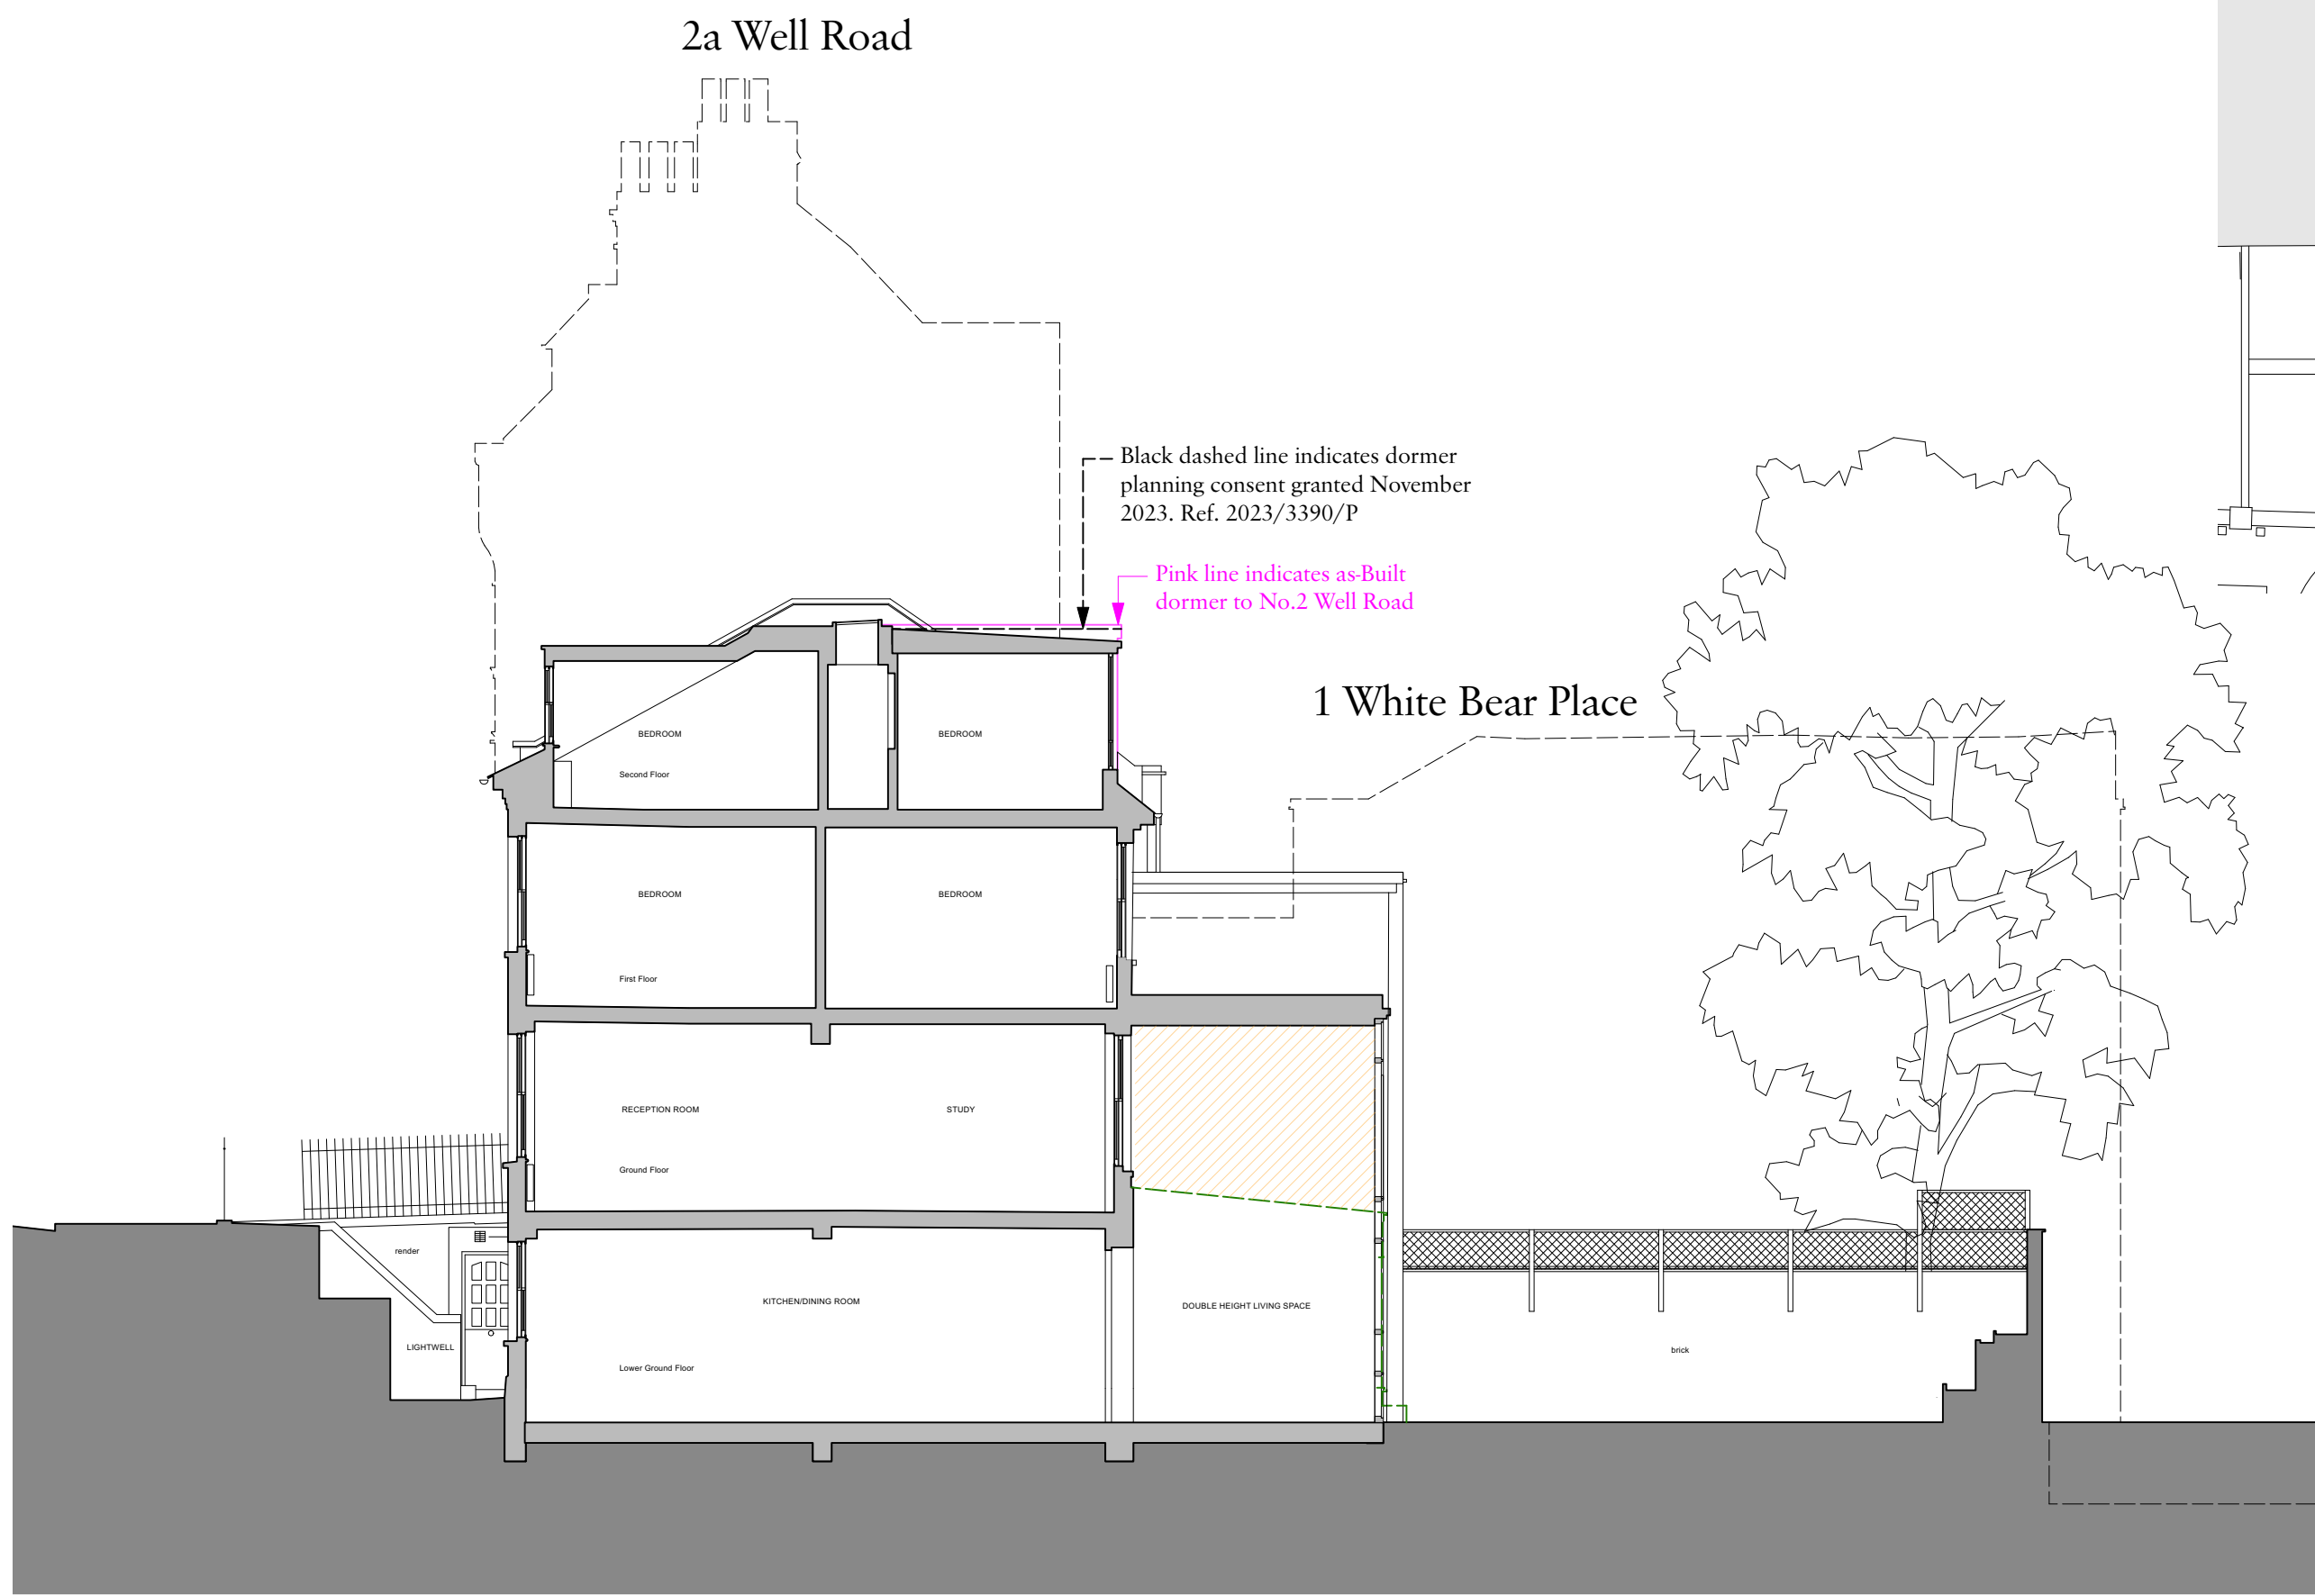

2 Section BB Proposed  
Scale: 1:100

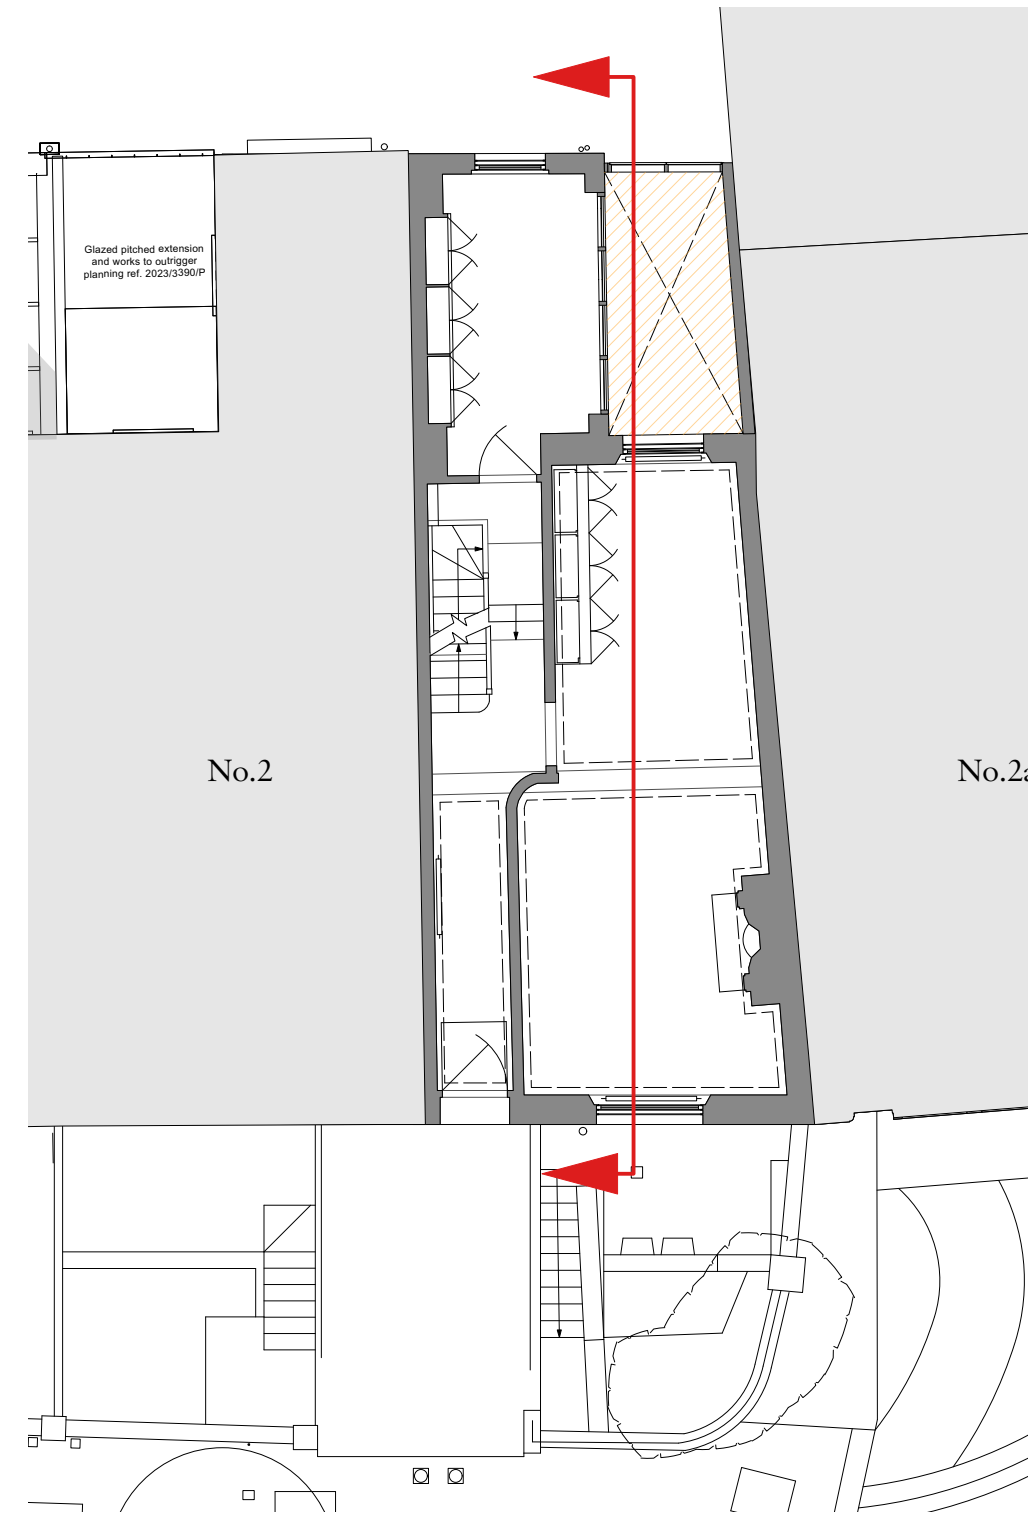

Key:

- Proposed new area
- Extent of existing glazed extension

Rev Date Details By

Charlton Brown  
Architecture & Interiors

10-11 St. George's Mews, Primrose Hill, London, NW1 8XE

Telephone +44(0)20 7794 1234  
Email office@charltonbrown.com  
Website www.charltonbrown.com

Client

Mr Gray

Project

1 Well Road

Drawing Title

Existing & Proposed Section BB

| Date       | Drawn | Checked |
|------------|-------|---------|
| 16/04/2025 | LF    | JM      |

Scale

1:100@A1 / 1:200@A3

Issue Status

Planning

| Project Number | Drawing Number | Revision |
|----------------|----------------|----------|
| 25006          | PL-XX-211      |          |