


1 Section DD Existing
Scale: 1:100



2 Section DD Proposed
Scale: 1:100

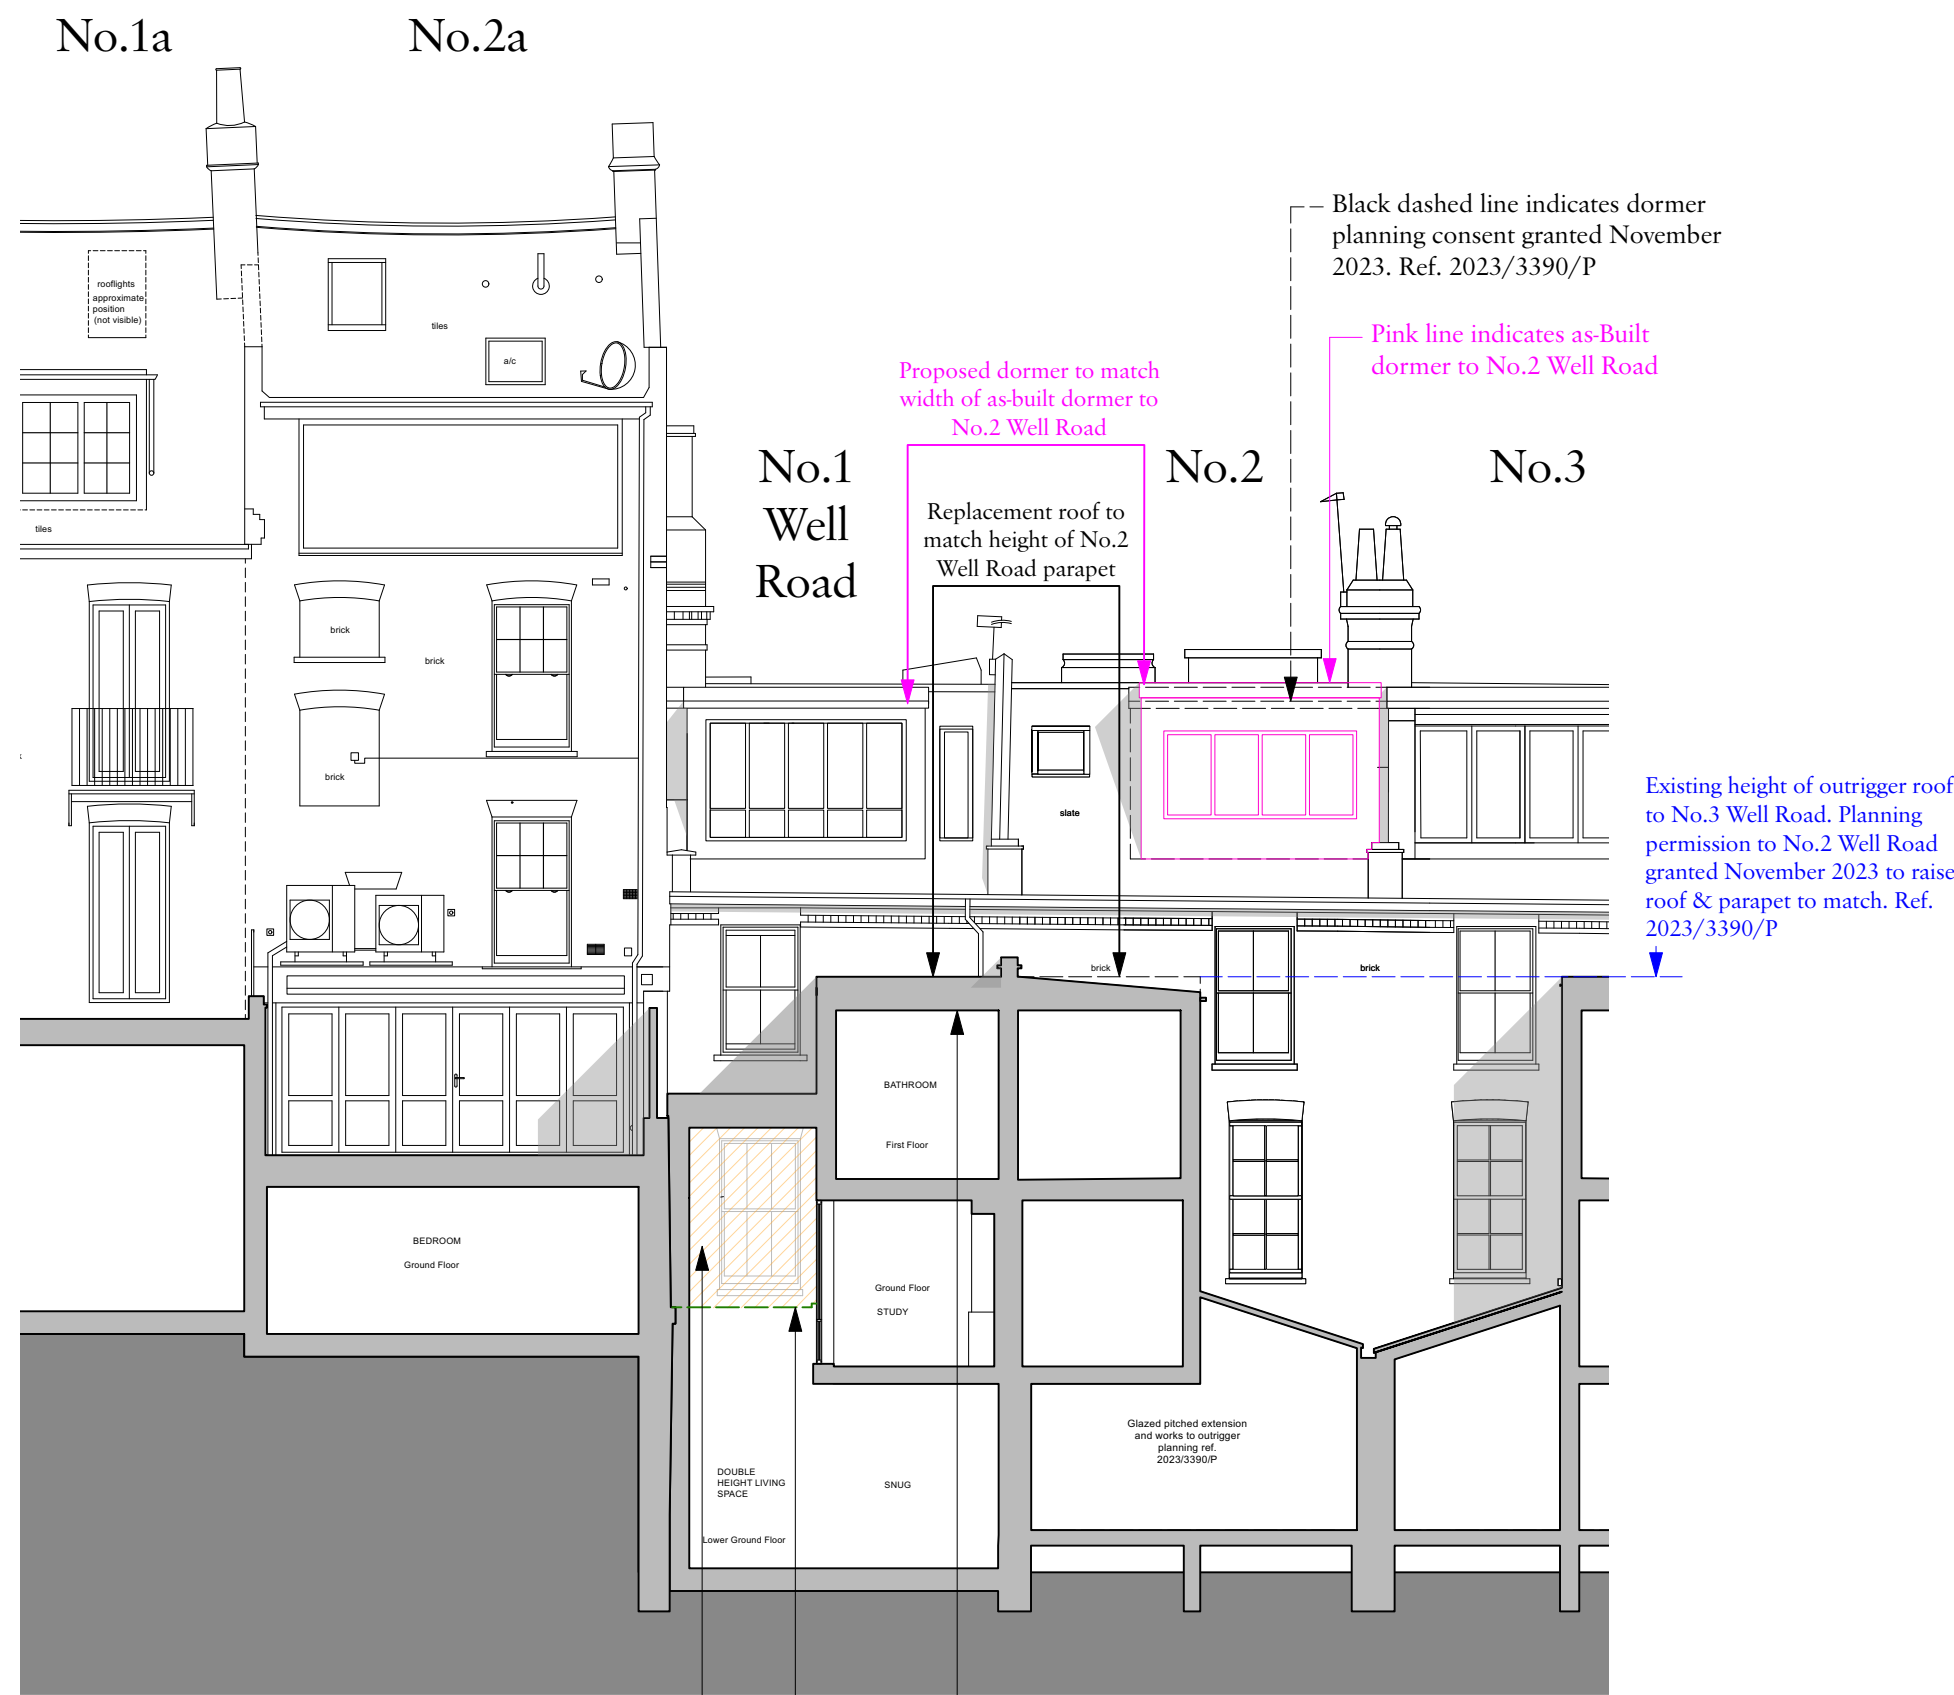

Key:

- Proposed new area
- Extent of existing glazed extension

Rev Date Details By

Charlton Brown
Architecture & Interiors

10-11 St. George's Mews, Primrose Hill, London, NW1 8XE

Telephone +44(0)20 7794 1234
Email office@charltonbrown.com
Website www.charltonbrown.com

Client

Mr Gray

Project

1 Well Road

Drawing Title

Existing & Proposed Section DD

Date	Drawn	Checked
16/04/2025	LF	JM

Scale

1:100@A1 / 1:200@A3

Issue Status

Planning

Project Number	Drawing Number	Revision
25006	PL-XX-212	