



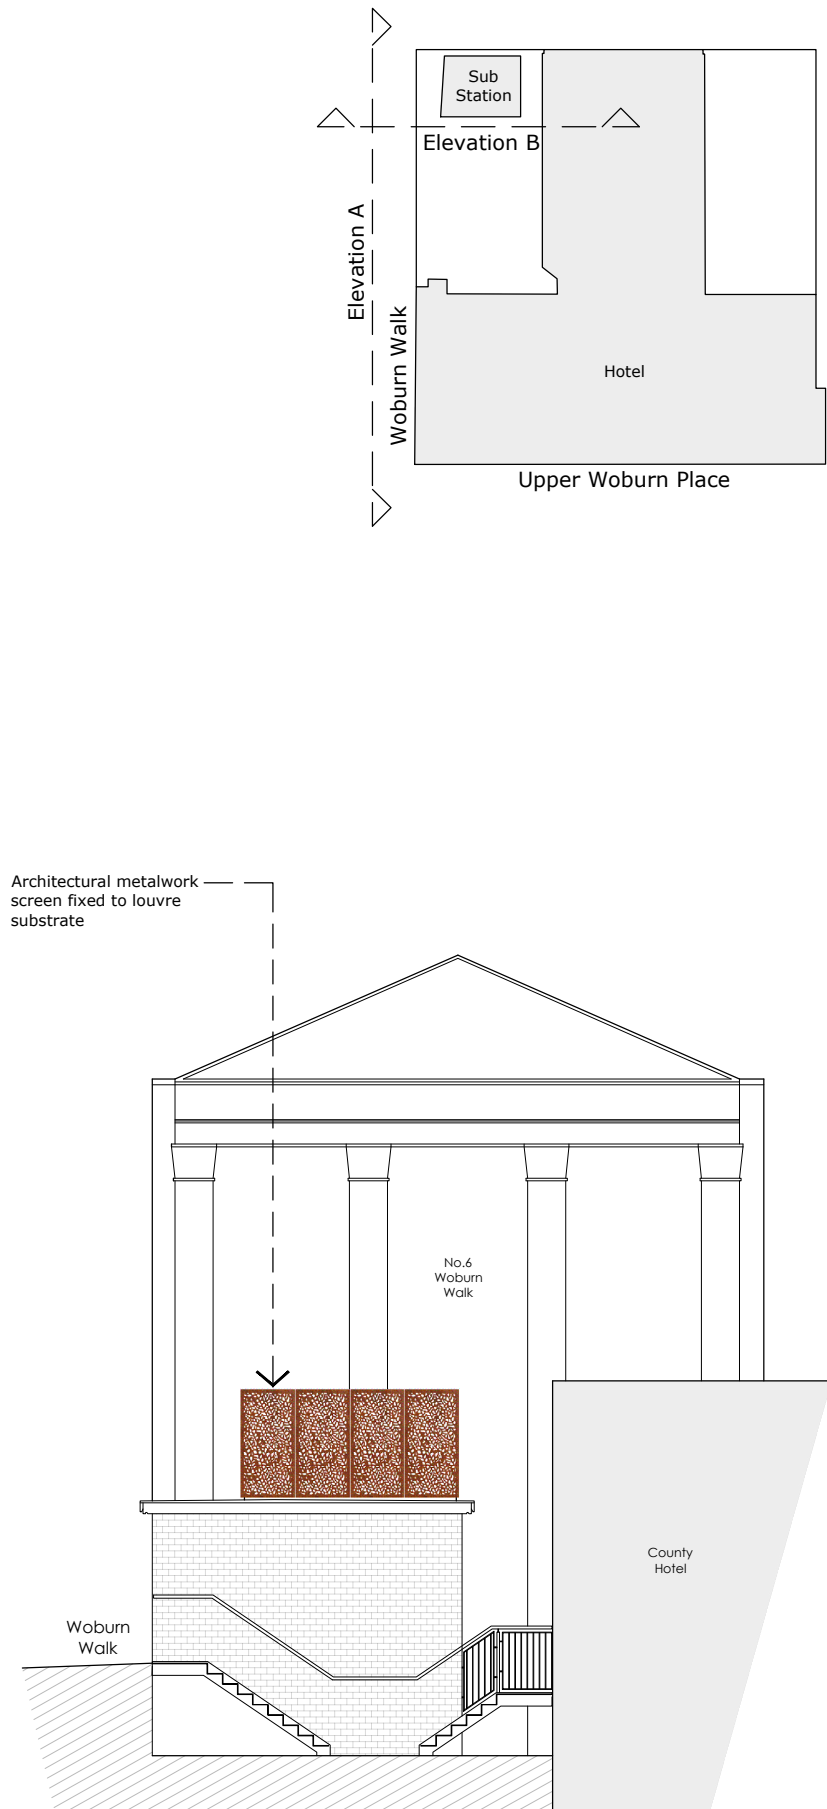

Elevation A

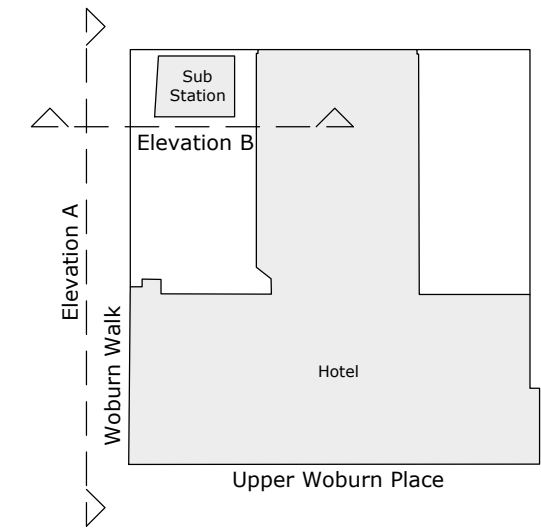

Elevation B



This drawing is the property of maith design limited and must not be copied, reproduced or disclosed without written permission.		previous revisions		by: date:		project	
This drawing is based on third party measured survey information and any discrepancies within that information is not the responsibility of Maith Design.		revision:		MD 12.09.2024		client	
Building survey information is to be confirmed as current and verified by independent Building Surveyor.		-- First issue		suite 320-323 baltic chambers 50 wellington street glasgow g2 6hj		drawing	
				0141 348 7700		scale @ A3	
				office@maithdesign.com		dwg number	
				www.maithdesign.com		revision	
						date	
						status	