


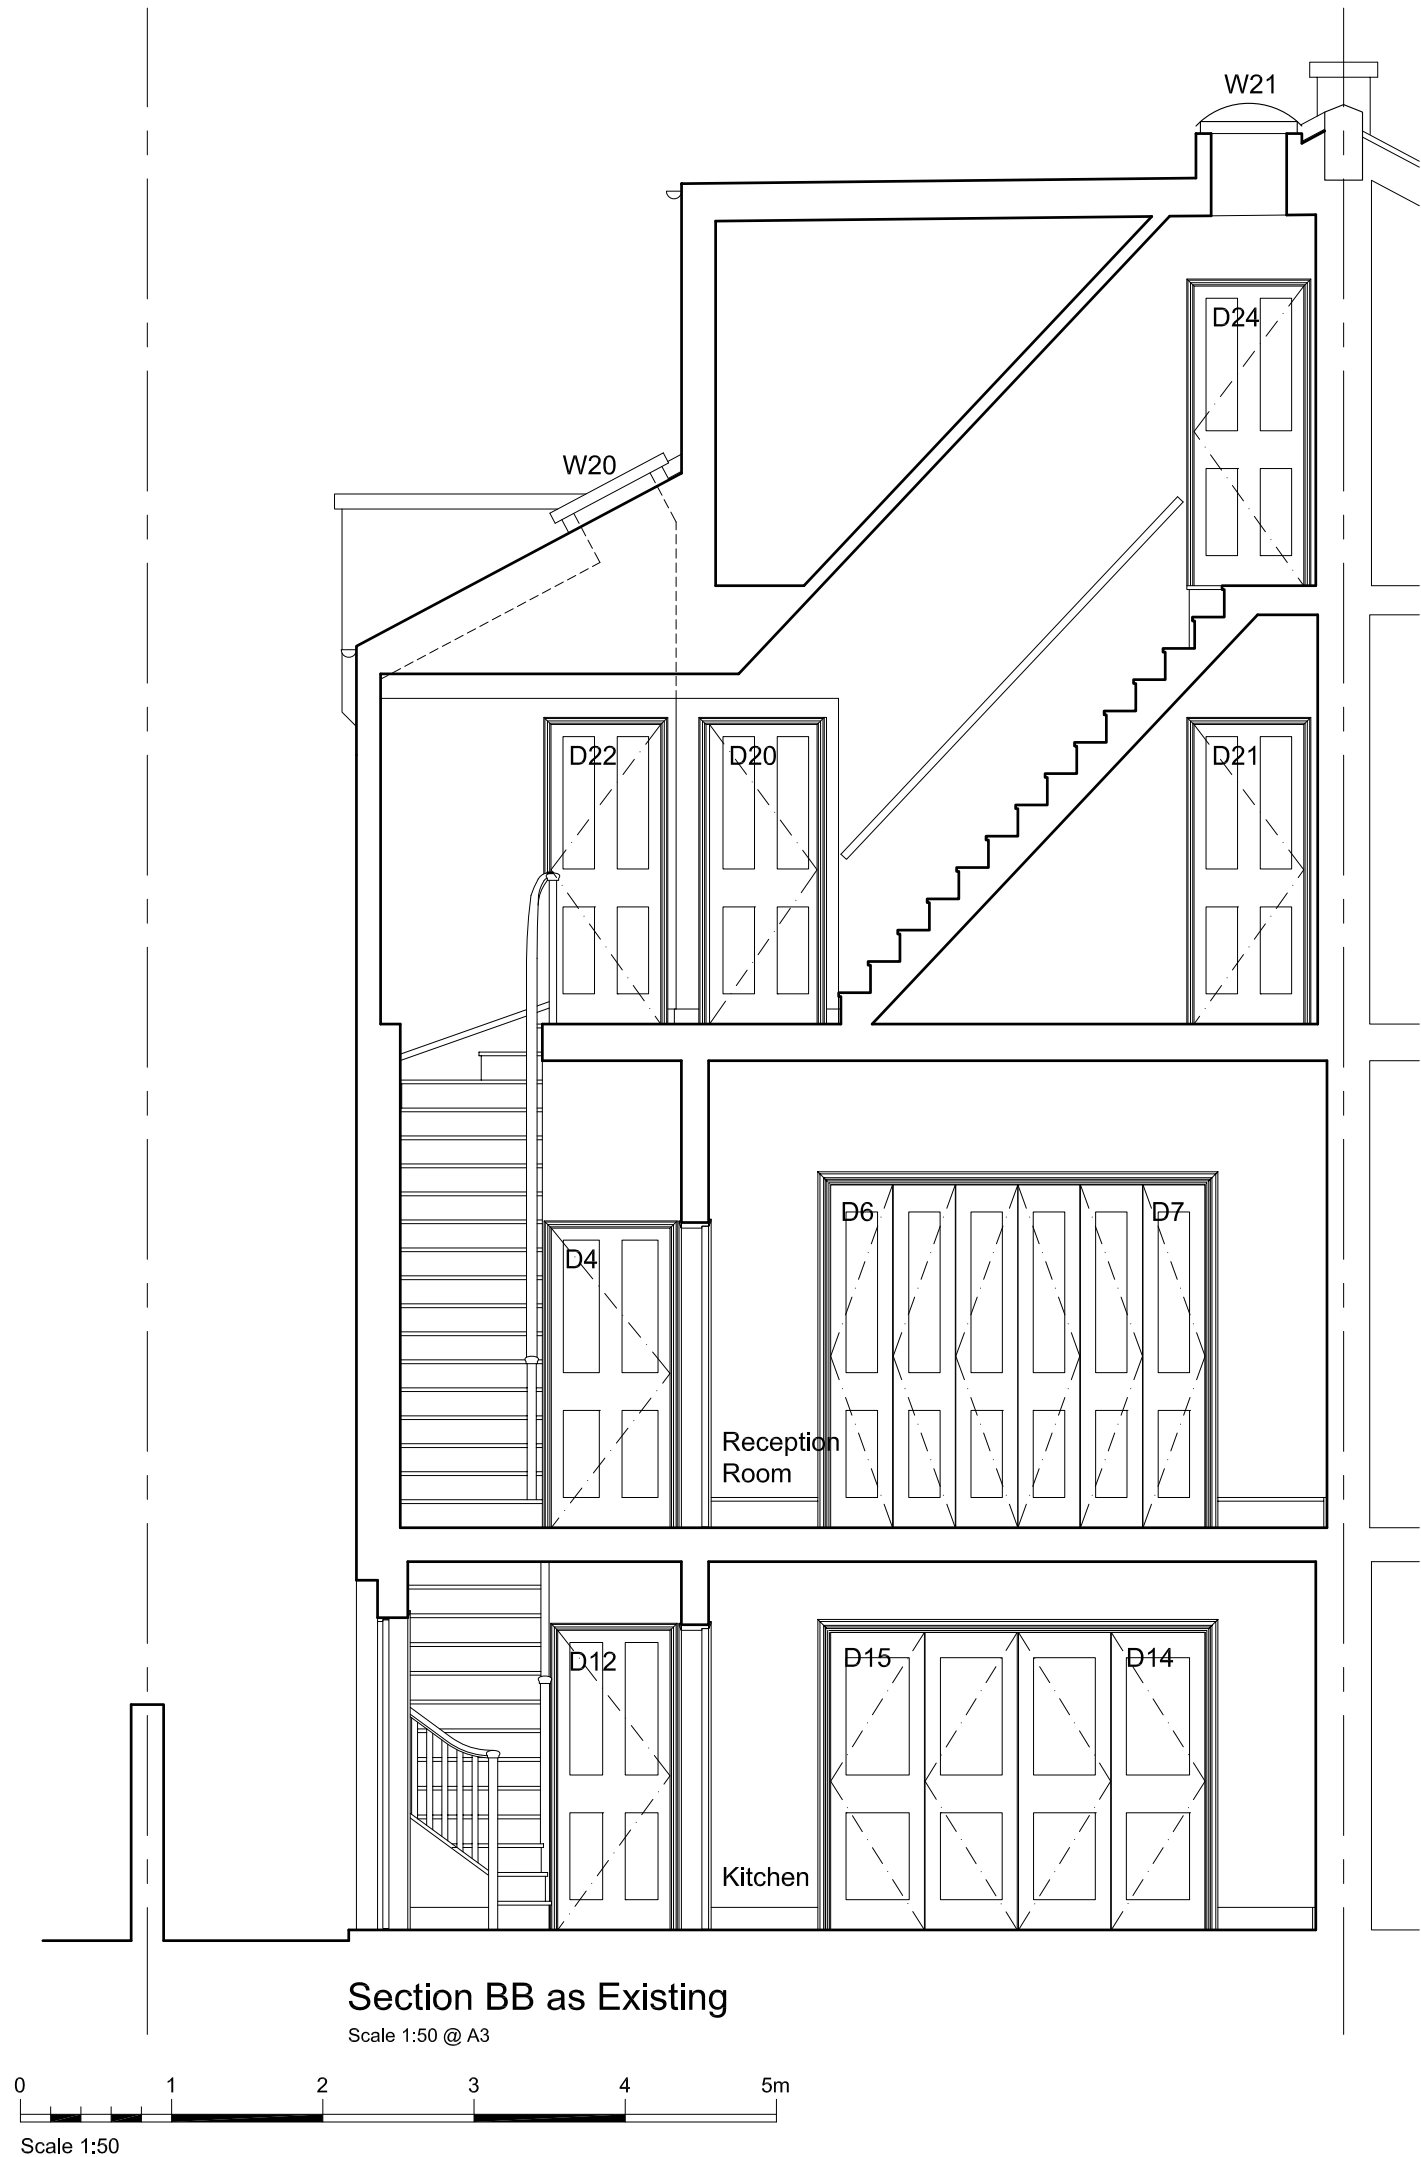

Notes:
1. All sizes to be taken and checked on site by the contractor prior to preparation of shop drawings or fabrication of parts.
2. This drawing should not be scaled. Any discrepancies to be brought to the immediate attention of the designer.
COPYRIGHT OF DESIGN AND DRAWING RESERVED

Project 1 PROVOST RD, LONDON NW3 4ST

Title SECTION BB AS EXISTING

Project No. 160901

Scale 1:50 @ A3

Drawn CAD

Issue Purpose

PLANNING

Dwg. No. 160901-003.2

Date SEPT 2016

Revision

absolute detail

t + f 01628 528492

m 07824 641414

e alison@absolutedetail.me

w absolutedetail.me