


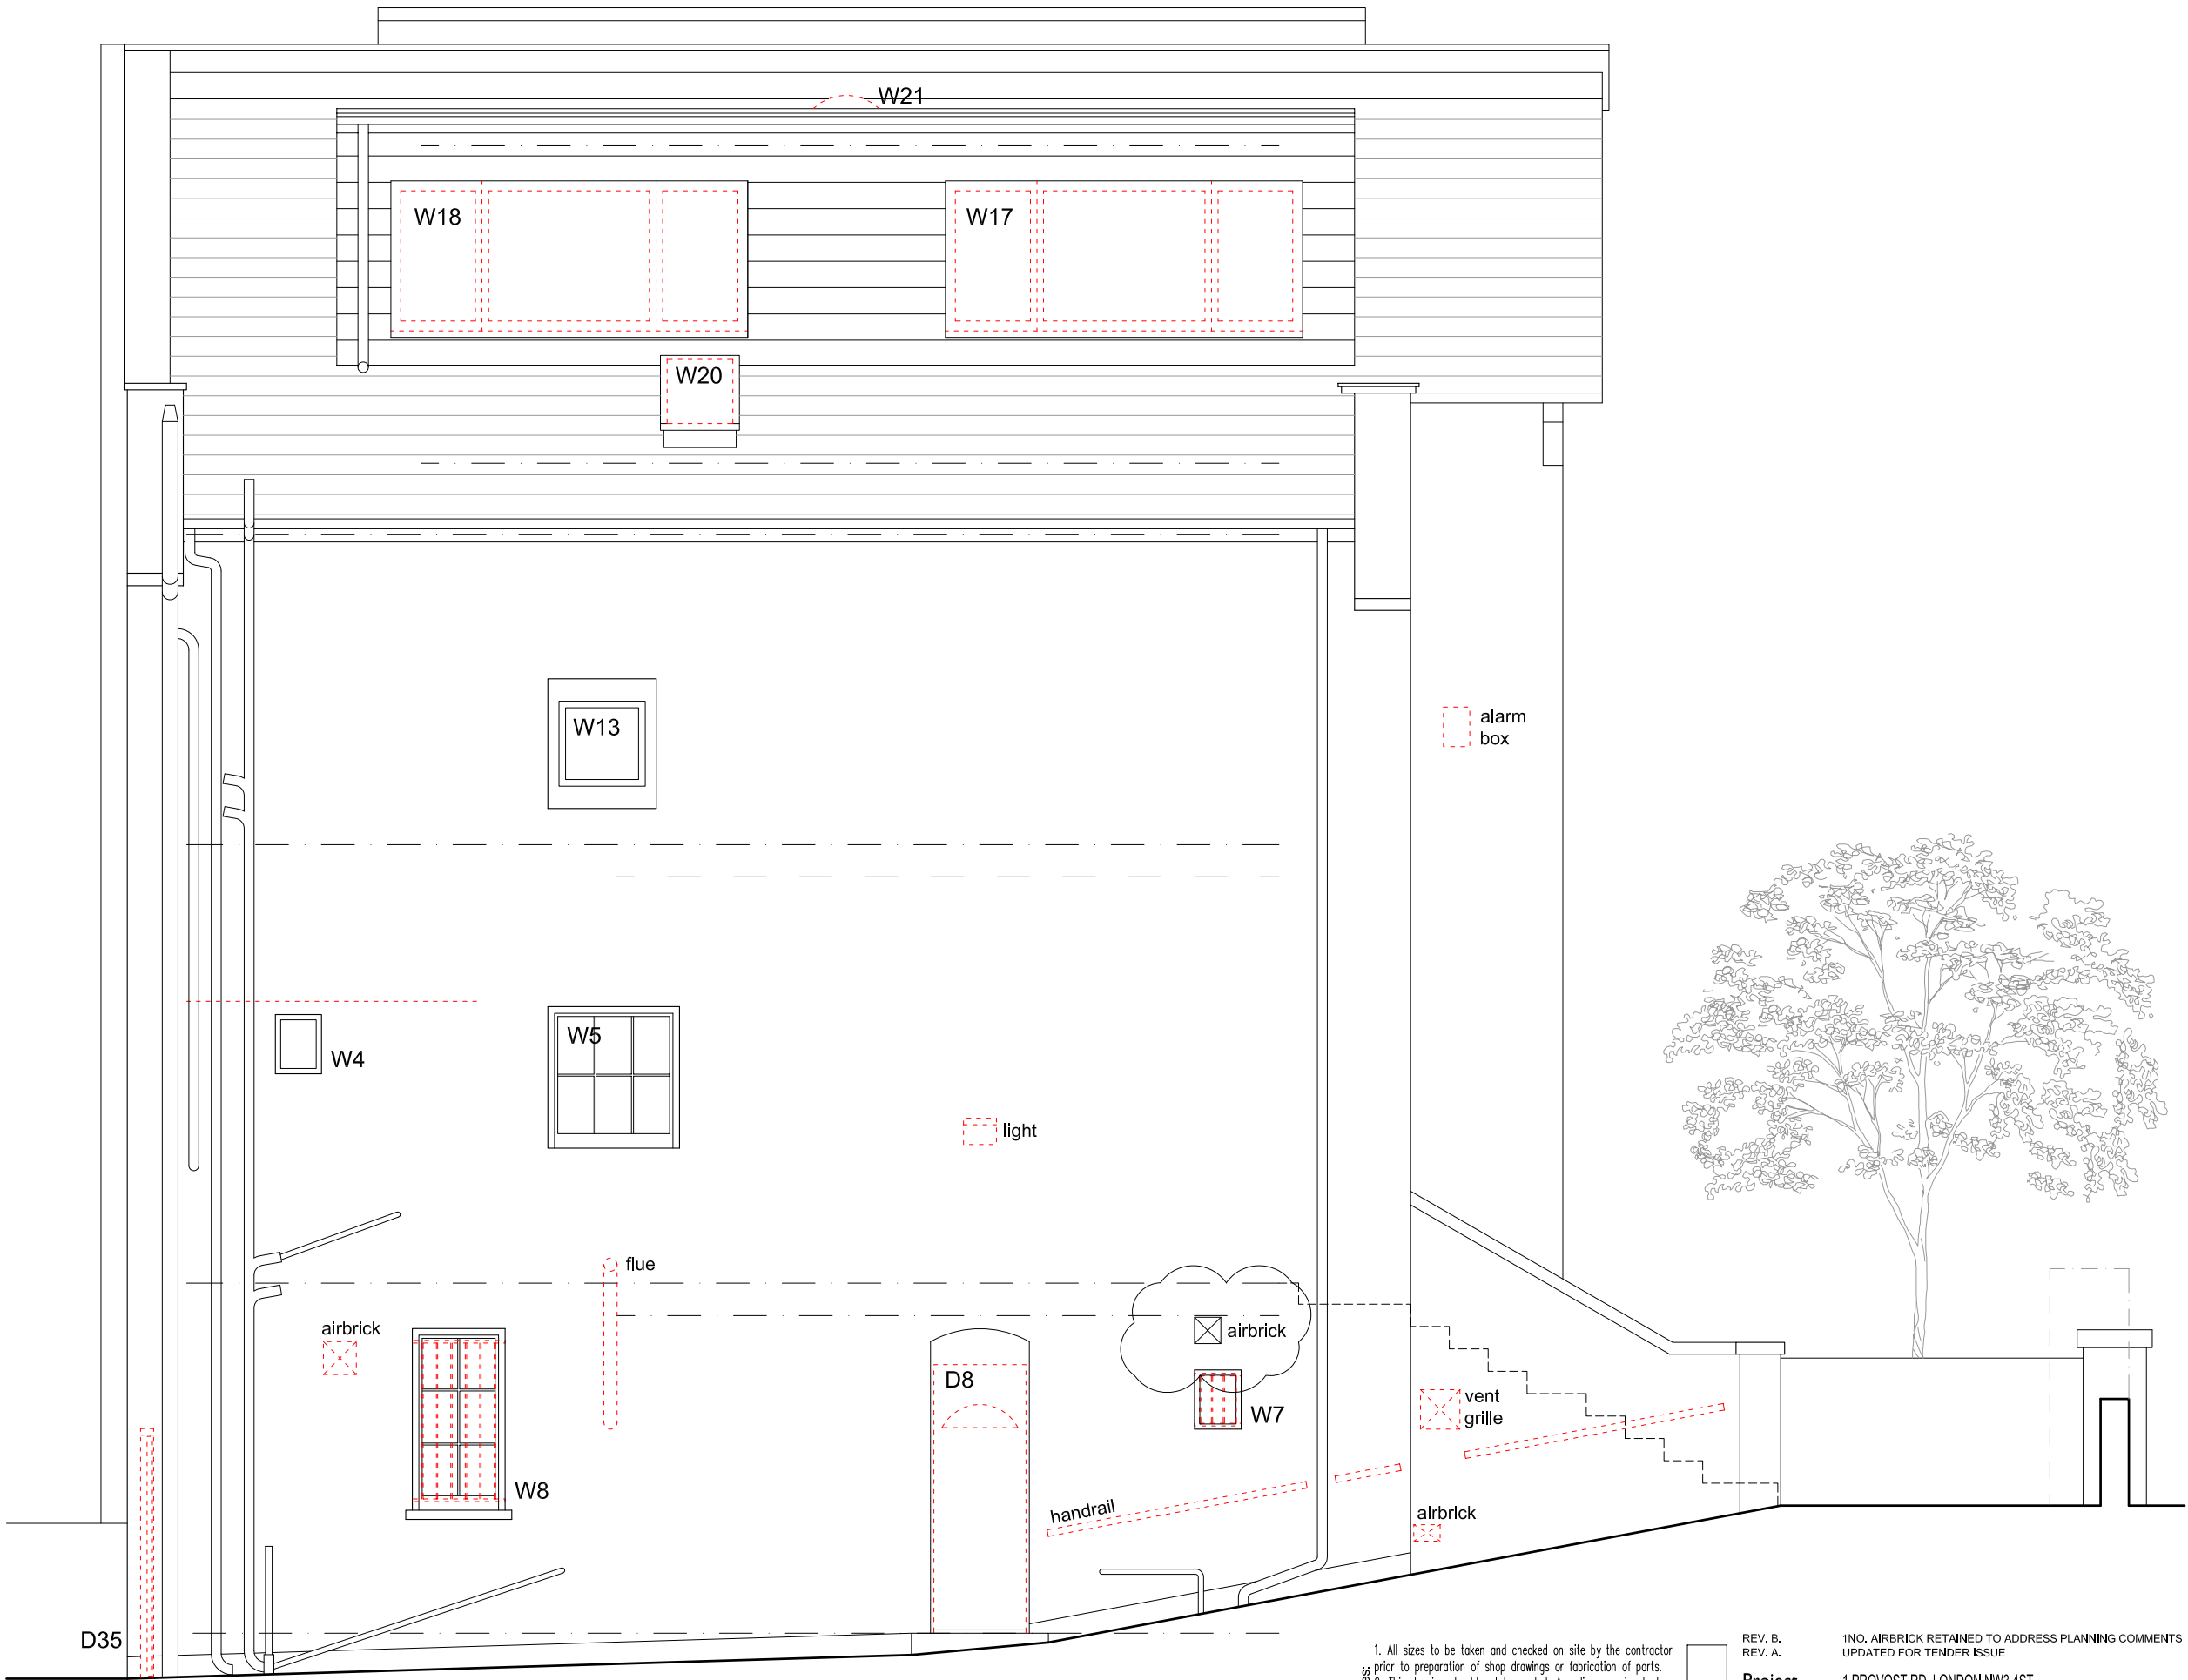

Notes:
1. All sizes to be taken and checked on site by the contractor prior to preparation of shop drawings or fabrication of parts.
2. This drawing should not be scaled. Any discrepancies to be brought to the immediate attention of the designer.
COPYRIGHT OF DESIGN AND DRAWING RESERVED



REV. B.
REV. A.

Project

1NO. AIRBRICK RETAINED TO ADDRESS PLANNING COMMENTS
UPDATED FOR TENDER ISSUE

1 PROVOST RD, LONDON NW3 4ST

23.11.16
28.10.16

Title FLANK (SIDE) ELEVATION AS EXISTING - DOWNTAKINGS
Project No. 160901
Scale 1:50 @ A3
Drawn CAD

Dwg. No. 160901-005.3
Date SEPT 2016
Revision B

Issue Purpose
PLANNING

absolute detail

t + f 01628 528492
m 07824 641414
e alison@absolutedetail.me
w absolutedetail.me

Flank (side) Elevation as Existing - Downtakings

Scale 1:50 @ A3



Scale 1:50