

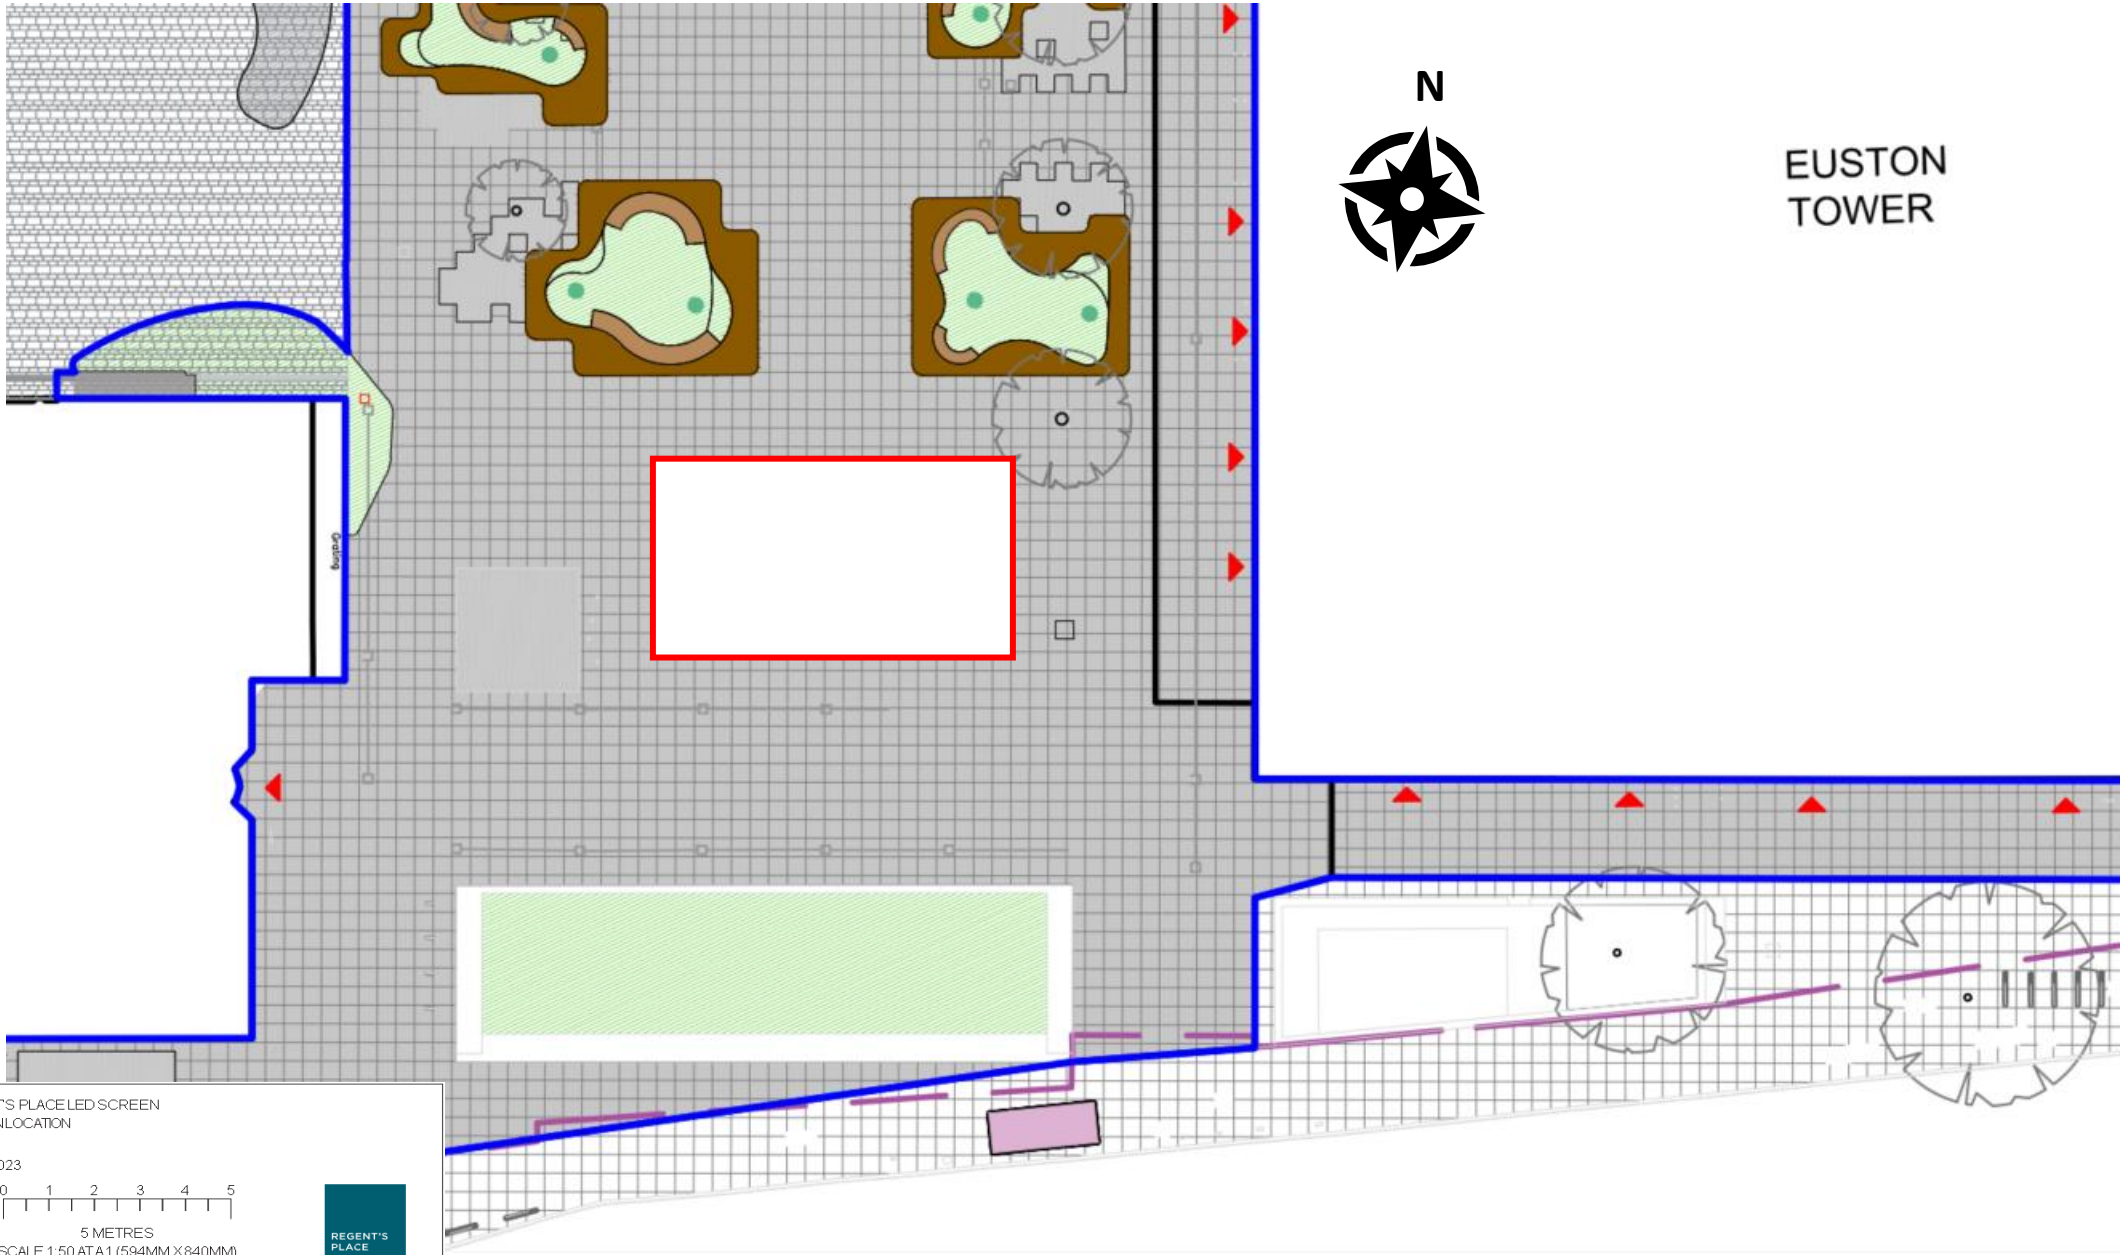


PROJECT: REGENT'S PLACED SCREEN
DRAWING TITLE: SCREEN LOCATION
DRAWING: 002
DATE: 24/03/2023

0 1 2 3 4 5
5 METRES
SCALE 1:50 AT A1 (594MM X 840MM)



PROJECT: REGENT'S PLACED SCREEN
DRAWING TITLE: SCREEN LOCATION
DRAWING: 002
DATE: 24/03/2023

0 1 2 3 4 5
5 METRES
SCALE 1:50 AT A1 (594MM X 840MM)

300
REGENT'S PLACE