
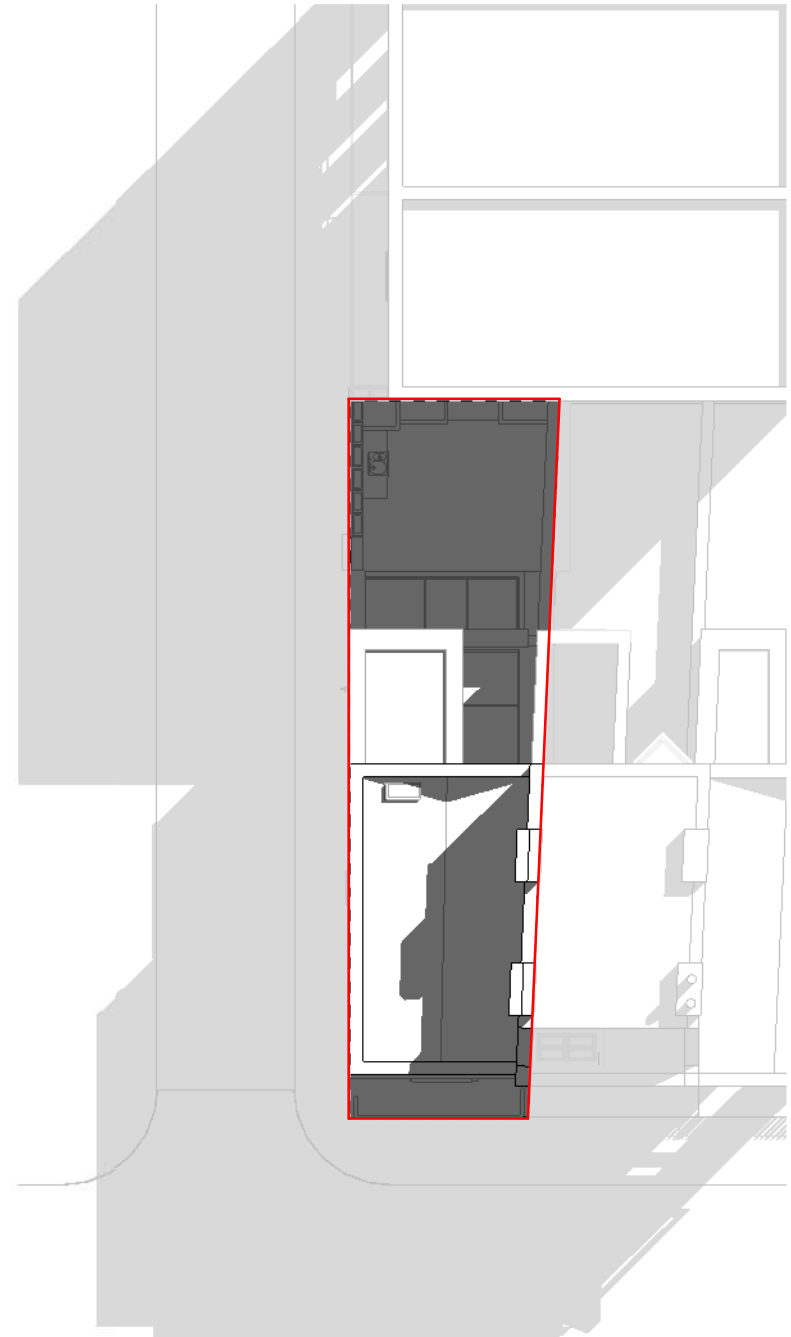


1 - Location Map
1 : 1250

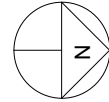

2 Site
1 : 200

Existing

Project number	250328- BP1
Date	Mar 2025
Drawn by	RB
Checked by	MB
Scale @ A3	As indicated

No.	Description	Date

SCALE BAR		1:100 @ A3
0m	5	
		1:50 @ A3
0m	1 2 2.5	
		1:20 @ A3
0m	1 2	



Leverton Pl

5

7

1

Front
1 : 100



7

5

Leverton Pl

2

Rear
1 : 100



MEGAPLAN
Architecture

Telephone +44 (0)
2037303151
info@megaplan.co.uk
London, United Kingdom

Drawing Number:

AP101

Issued for

Pre Application
Planning Application Approval
Building Control Approval
Tenders
Construction

Client

Mr. McAndrews
5 Leverton St. London NW5 2PH

Title

Existing Elevations

Existing

Project number 250328- BP1

Date Mar 2025

Drawn by RB

Checked by MB

Scale @ A3 1 : 100

No.	Description	Date

SCALE BAR 1:100 @ A3

0m 5

1:50 @ A3


0m 1 2 2.5

1:20 @ A3

0m 1 2

NOTES:

1. MEGAPLAN LIMITED RETAIN COPYRIGHT OF DESIGN, SCHEME & OWNERSHIP OF DRAWINGS.
2. DRAWINGS SHOULD BE READ IN CONJUNCTION WITH STRUCTURAL ENGINEER'S DRAWINGS.
3. ANY OMISSION TO BE REPORTED TO AND CLARIFIED WITH CLIENT PRIOR TO COMMENCEMENT.
4. VERIFY DIMENSIONS, LEVELS AND EXISTING STRUCTURE, ETC ON SITE PRIOR TO COMMENCEMENT.
5. ALL WORKS TO COMPLY WITH CURRENT REGULATIONS, BRITISH STANDARDS ETC.
6. PLEASE NOTE THAT BEFORE BUILDING WORK COMMENCES IT IS RESPONSIBILITY OF THE BUILDER OR OWNER TO SERVE PARTY WALL NOTICES TO ALL NEIGHBOURS.
7. INITIAL DRAWINGS SUBMITTED TO BUILDING CONTROL ARE SUBJECT TO ADDITIONAL INFORMATION REQUIRED BY BUILDING CONTROL AHSIC, WHICH COULD HAVE SIGNIFICANT COST OR ADDITIONAL WORKS TO BE DONE ON SITE.
8. ALL WORKS COMMENCED ON SITE PRIOR TO OBTAINING FULL PLANNING AND/OR BUILDING CONTROL APPROVAL WILL BE CARRIED OUT AT YOUR OWN RISK.

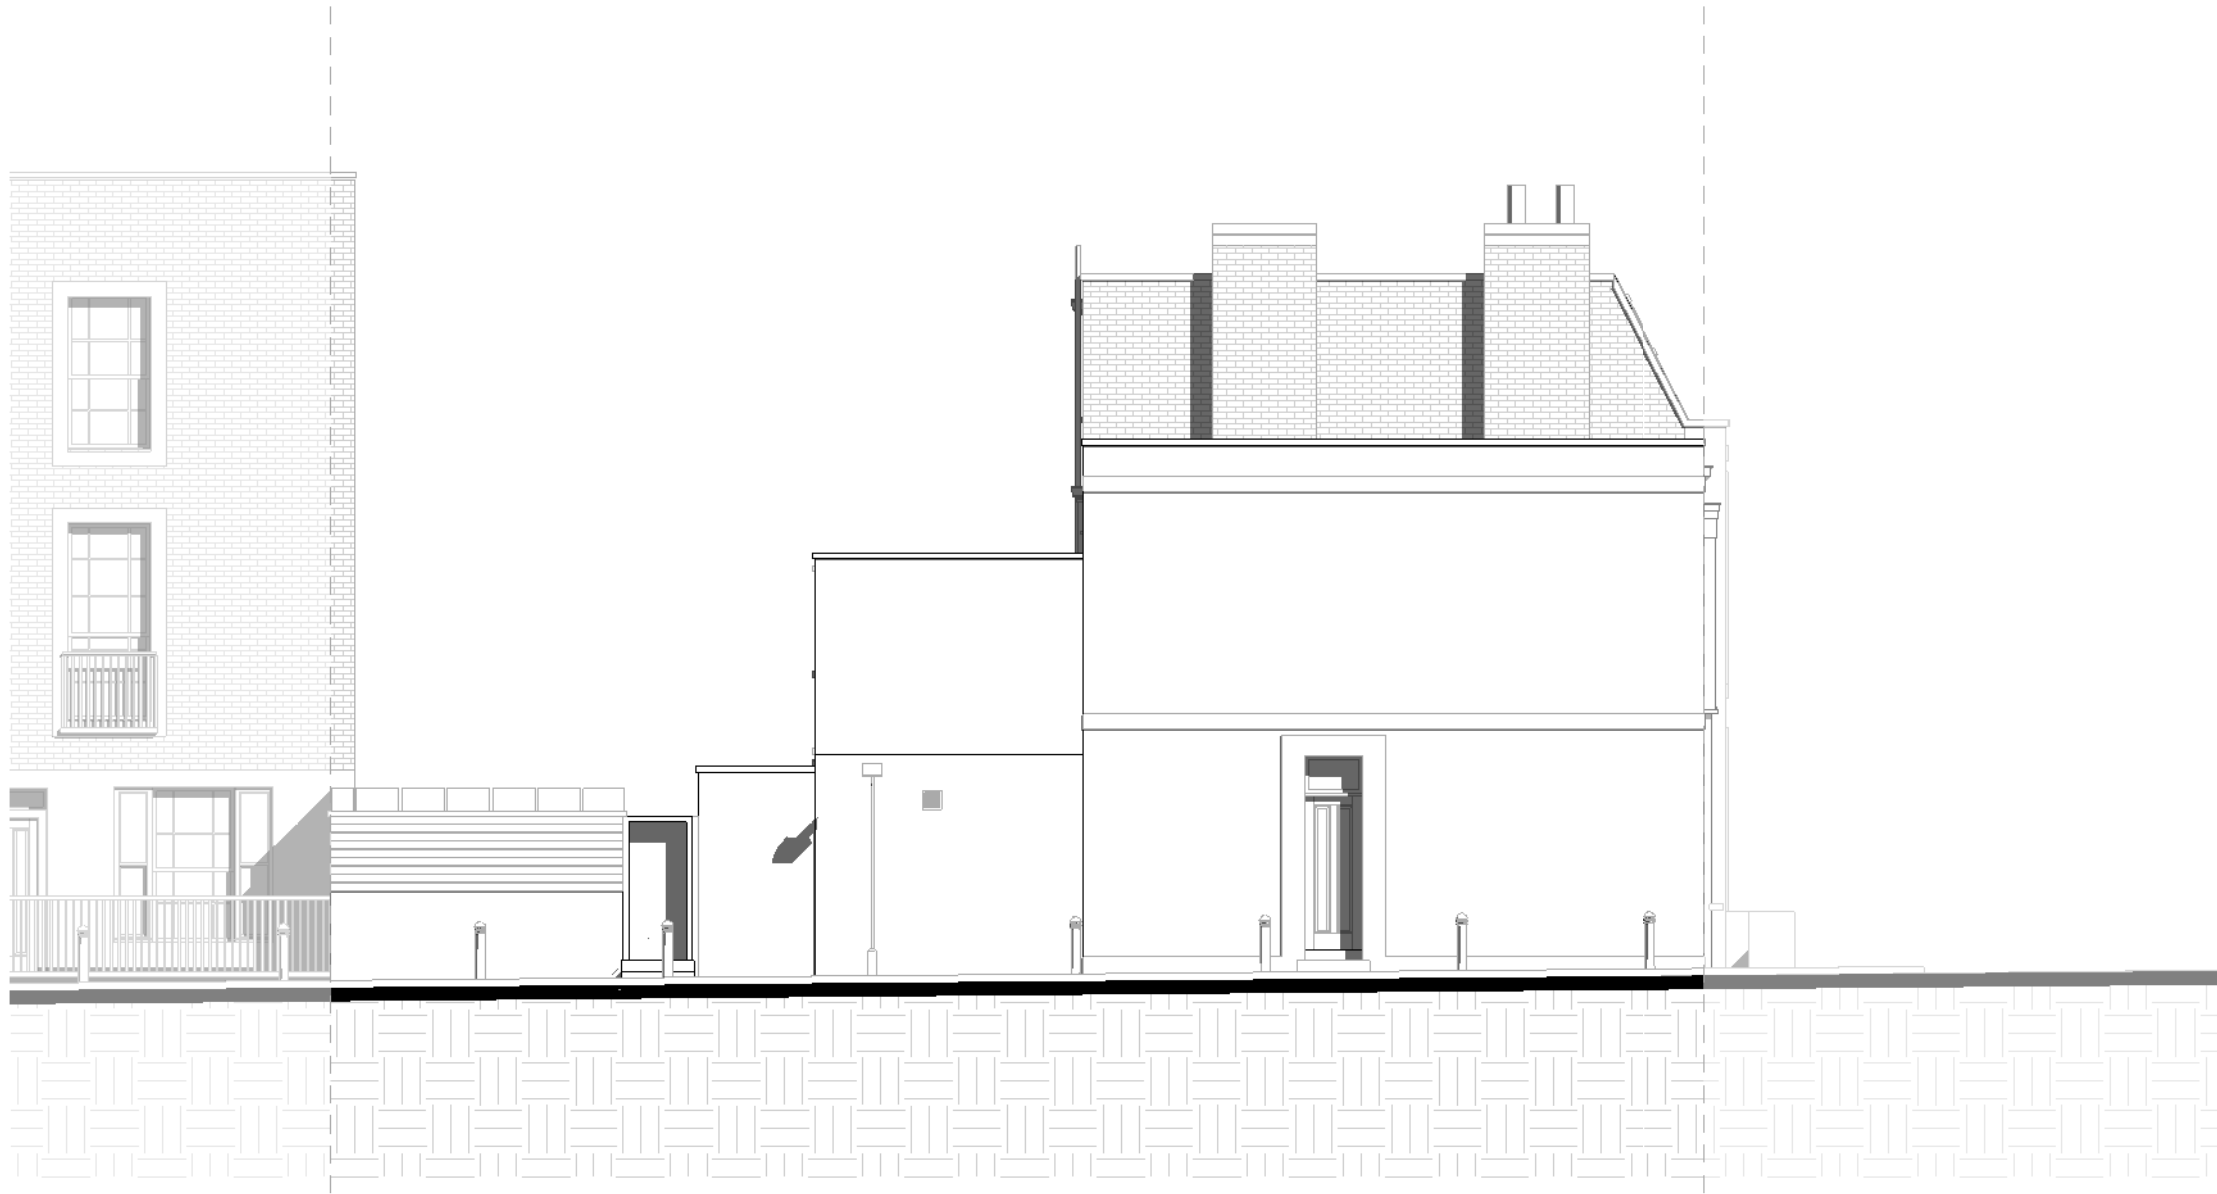

1 Side
1 : 100

Drawing Number:

AP102

Issued for

Pre Application
Planning Application Approval
Building Control Approval
Tenders
Construction

Client

Mr. McAndrews
5 Leverton St. London NW5 2PH

Title

Existing Elevations

Existing

Project number 250328- BP1

Date Mar 2025

Drawn by RB

Checked by MB

Scale @ A3 1 : 100

No.	Description	Date

SCALE BAR 1:100 @ A3

0m 5

1:50 @ A3



0m 1 2 2.5

1:20 @ A3

0m 1 2

NOTES:

1. MEGAPLAN LIMITED RETAIN COPYRIGHT OF DESIGN, SCHEME & OWNERSHIP OF DRAWINGS.
2. DRAWINGS SHOULD BE READ IN CONJUNCTION WITH STRUCTURAL ENGINEER'S DRAWINGS.
3. ANY OMISSION TO BE REPORTED TO AND CLARIFIED WITH CLIENT PRIOR TO COMMENCEMENT.
4. VERIFY DIMENSIONS, LEVELS AND EXISTING STRUCTURE, ETC ON SITE PRIOR TO COMMENCEMENT.
5. ALL WORKS TO COMPLY WITH CURRENT REGULATIONS, BRITISH STANDARDS ETC.
6. PLEASE NOTE THAT BEFORE BUILDING WORK COMMENCES IT IS RESPONSIBILITY OF THE BUILDER OR OWNER TO SERVE PARTY WALL NOTICES TO ALL NEIGHBOURS.
7. INITIAL DRAWINGS SUBMITTED TO BUILDING CONTROL ARE SUBJECT TO ADDITIONAL INFORMATION REQUIRED BY BUILDING CONTROL AHSIC, WHICH COULD HAVE SIGNIFICANT COST OR ADDITIONAL WORKS TO BE DONE ON SITE.
8. ALL WORKS COMMENCED ON SITE PRIOR TO OBTAINING FULL PLANNING AND/OR BUILDING CONTROL APPROVAL WILL BE CARRIED OUT AT YOUR OWN RISK.

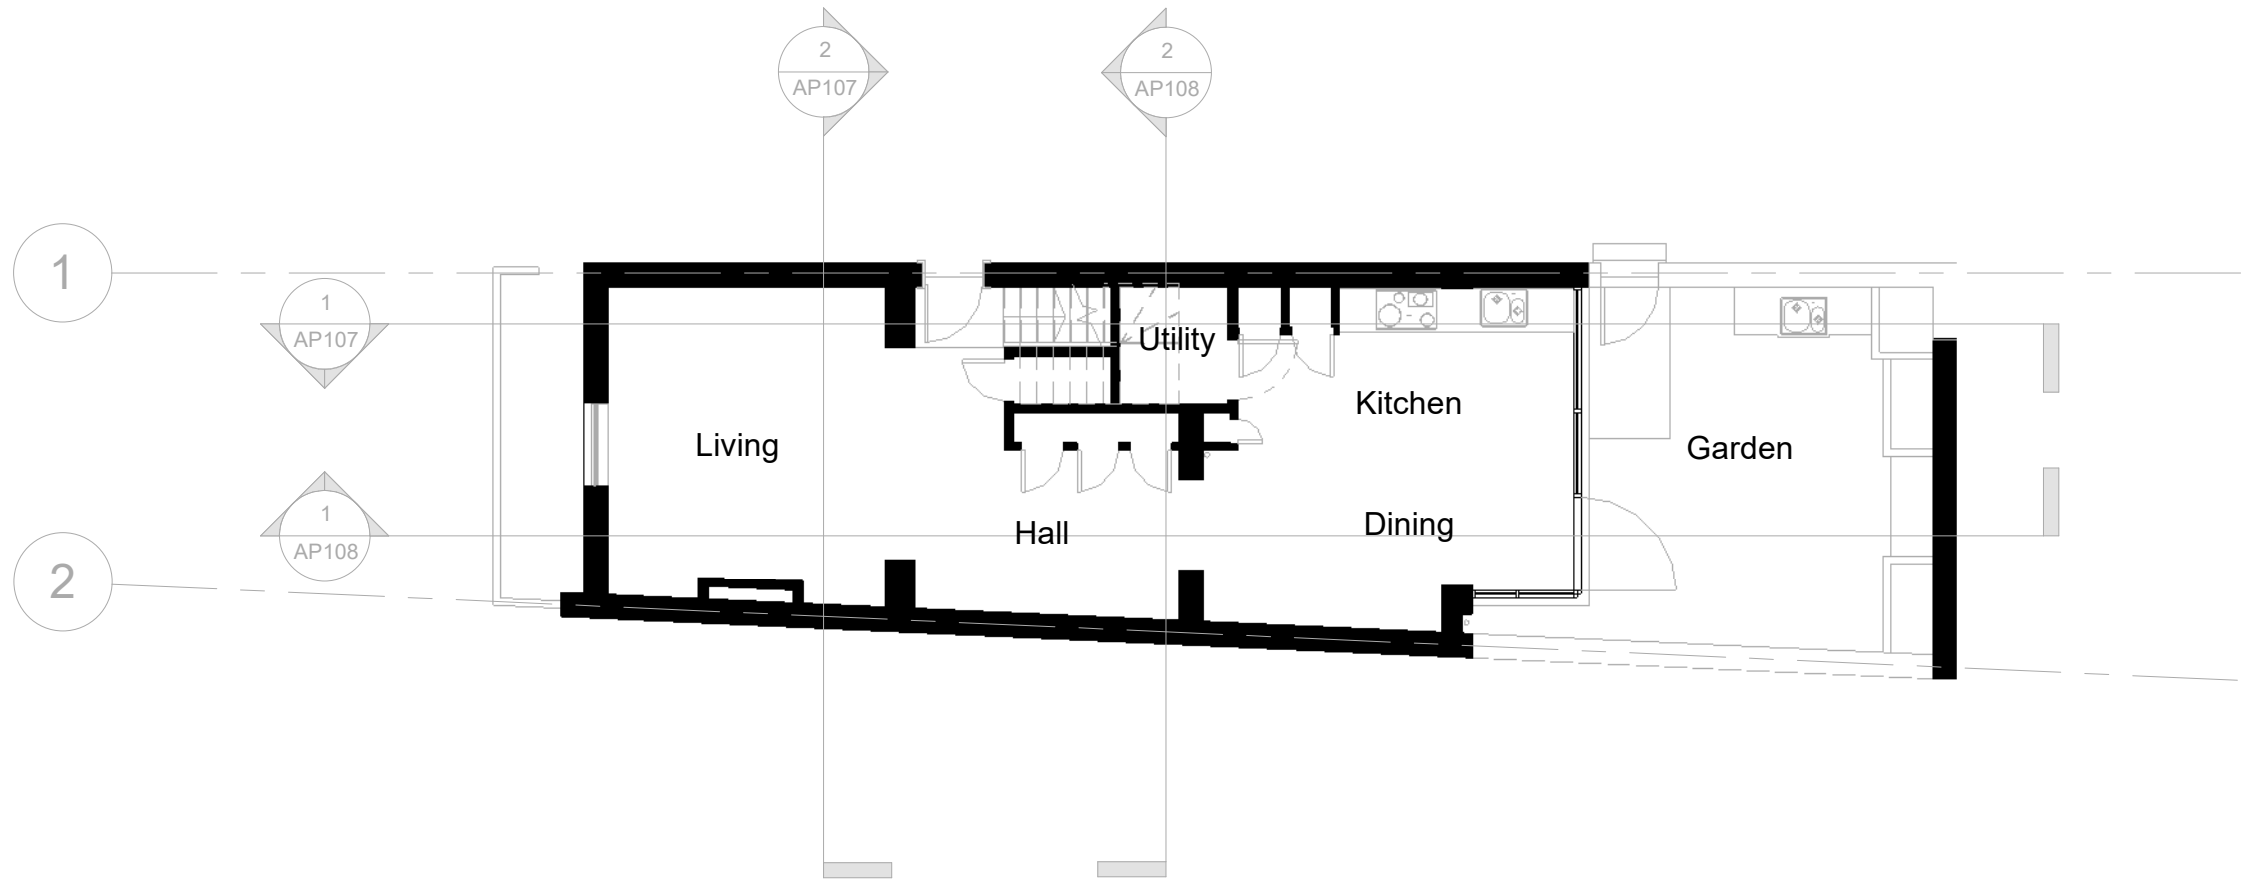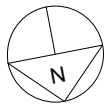


1 - Ground Floor
1 : 100

Existing

Project number 250328- BP1
Date Mar 2025
Drawn by RB
Checked by MB
Scale @ A3 1 : 100

No.	Description	Date

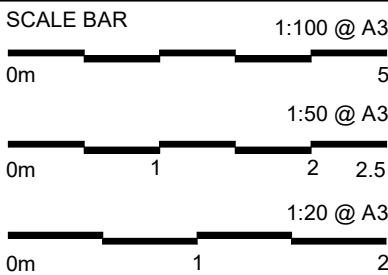

NOTES:

1. MEGAPLAN LIMITED RETAIN COPYRIGHT OF DESIGN, SCHEME & OWNERSHIP OF DRAWINGS.

2. DRAWINGS SHOULD BE READ IN CONJUNCTION WITH STRUCTURAL ENGINEER'S DRAWINGS.

3. ANY OMISSION TO BE REPORTED TO AND CLARIFIED WITH CLIENT PRIOR TO COMMENCEMENT.


4. VERIFY DIMENSIONS, LEVELS AND EXISTING STRUCTURE, ETC ON SITE PRIOR TO COMMENCEMENT.

5. ALL WORKS TO COMPLY WITH CURRENT REGULATIONS, BRITISH STANDARDS ETC.

6. PLEASE NOTE THAT BEFORE BUILDING WORK COMMENCES IT IS RESPONSIBILITY OF THE BUILDER OR OWNER TO SERVE PARTY WALL NOTICES TO ALL NEIGHBOURS.

7. INITIAL DRAWINGS SUBMITTED TO BUILDING CONTROL ARE SUBJECT TO ADDITIONAL INFORMATION REQUIRED BY BUILDING CONTROL AHSIC, WHICH COULD HAVE SIGNIFICANT COST OR ADDITIONAL WORKS TO BE DONE ON SITE.

8. ALL WORKS COMMENCED ON SITE PRIOR TO OBTAINING FULL PLANNING AND/OR BUILDING CONTROL APPROVAL WILL BE CARRIED OUT AT YOUR OWN RISK.

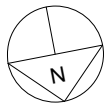

1 - Level 1
1 : 100



MEGAPLAN
Architecture

Telephone +44 (0)
2037303151
info@megaplan.co.uk
London, United Kingdom

Drawing Number:
AP104

Issued for
Pre Application
Planning Application Approval
Building Control Approval
Tenders
Construction

Client
**Mr. McAndrews
5 Leverton St. London NW5 2PH**

Title
Existing Plans

Existing

Project number 250328- BP1


Date Mar 2025

Drawn by RB

Checked by MB

Scale @ A3 1 : 100

No.	Description	Date

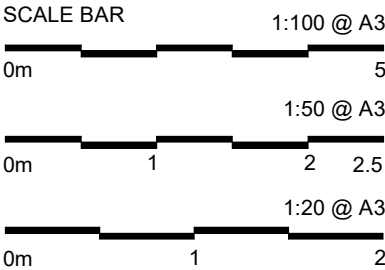

NOTES:

1. MEGAPLAN LIMITED RETAIN COPYRIGHT OF DESIGN, SCHEME & OWNERSHIP OF DRAWINGS.

2. DRAWINGS SHOULD BE READ IN CONJUNCTION WITH STRUCTURAL ENGINEER'S DRAWINGS.

3. ANY OMISSION TO BE REPORTED TO AND CLARIFIED WITH CLIENT PRIOR TO COMMENCEMENT.



4. VERIFY DIMENSIONS, LEVELS AND EXISTING STRUCTURE, ETC ON SITE PRIOR TO COMMENCEMENT.

5. ALL WORKS TO COMPLY WITH CURRENT REGULATIONS, BRITISH STANDARDS ETC.

6. PLEASE NOTE THAT BEFORE BUILDING WORK COMMENCES IT IS RESPONSIBILITY OF THE BUILDER OR OWNER TO SERVE PARTY WALL NOTICES TO ALL NEIGHBOURS.


7. INITIAL DRAWINGS SUBMITTED TO BUILDING CONTROL ARE SUBJECT TO ADDITIONAL INFORMATION REQUIRED BY BUILDING CONTROL AHSIC, WHICH COULD HAVE SIGNIFICANT COST OR ADDITIONAL WORKS TO BE DONE ON SITE.



8. ALL WORKS COMMENCED ON SITE PRIOR TO OBTAINING FULL PLANNING AND/OR BUILDING CONTROL APPROVAL WILL BE CARRIED OUT AT YOUR OWN RISK.

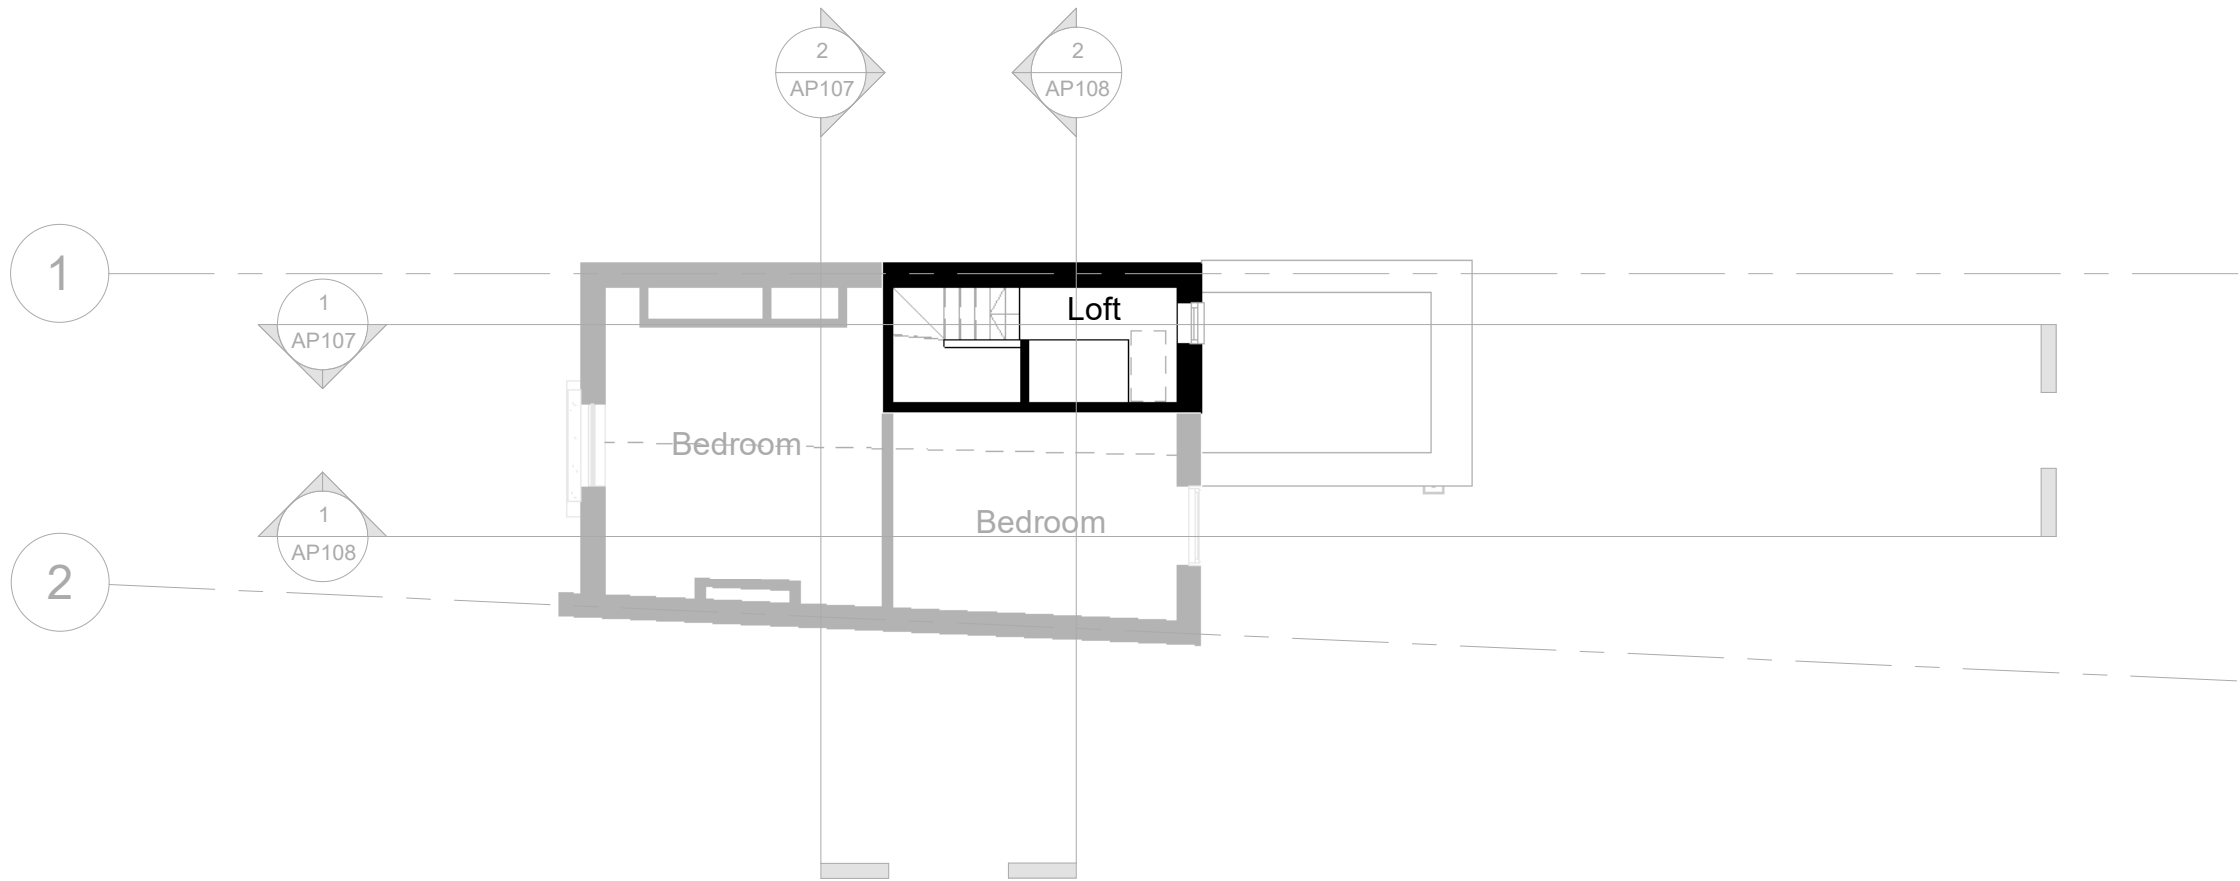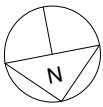

1 - Loft
1 : 100

No.	Description	Date

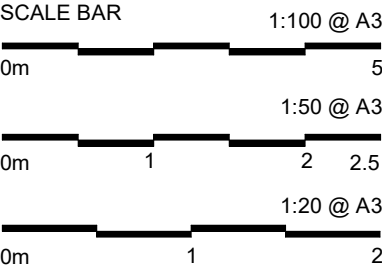

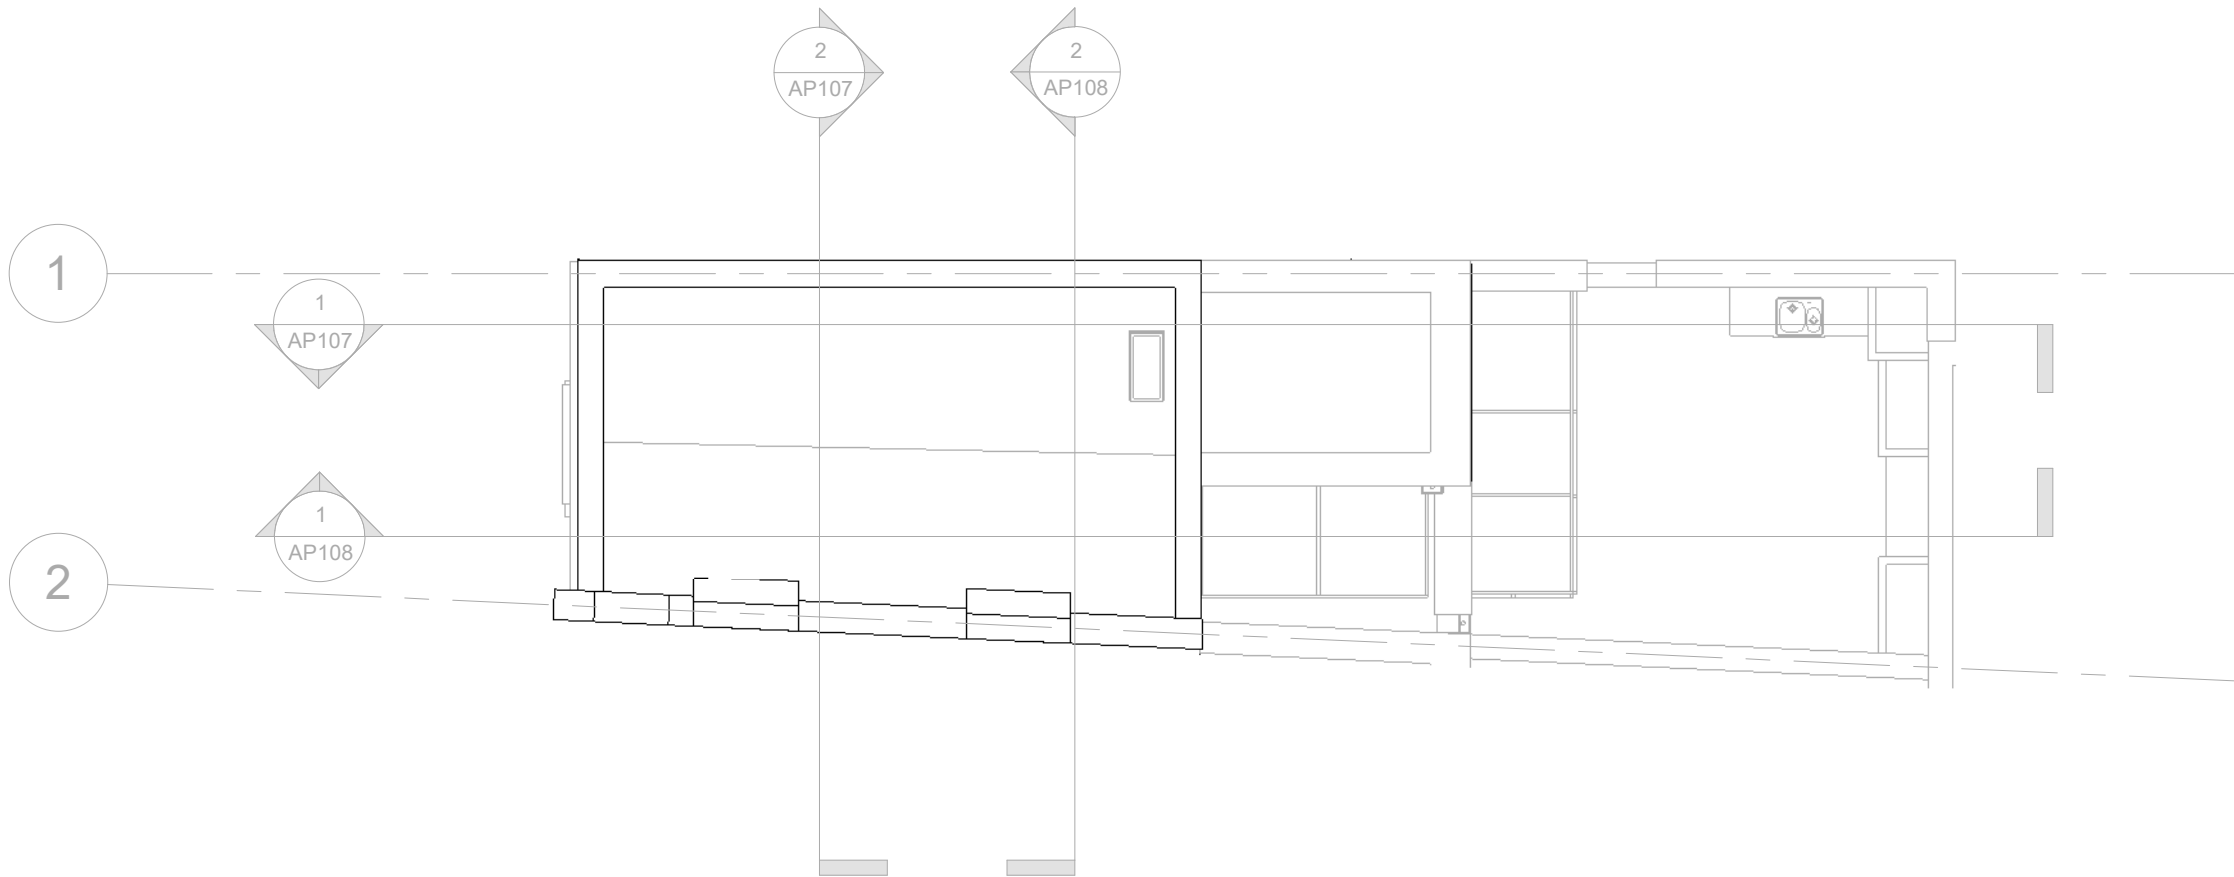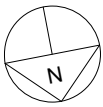

1 - Roof
1 : 100

MEGAPLAN
Architecture

Telephone +44 (0)
2037303151
info@megaplan.co.uk
London, United Kingdom

Drawing Number:

AP106

Issued for

Pre Application
Planning Application Approval
Building Control Approval
Tenders
Construction

Client

Mr. McAndrews
5 Leverton St. London NW5 2PH

Title

Existing Plans

Existing

Project number 250328- BP1

Date Mar 2025

Drawn by RB

Checked by MB

Scale @ A3 1 : 100

No.	Description	Date

SCALE BAR 1:100 @ A3

0m 5

1:50 @ A3

0m 1 2 2.5

1:20 @ A3

0m 1 2

NOTES:

MEGAPLAN LIMITED RETAIN COPYRIGHT OF DESIGN, SCHEME & OWNERSHIP OF DRAWINGS.

DRAWINGS SHOULD BE READ IN CONJUNCTION WITH STRUCTURAL ENGINEER'S DRAWINGS.

ANY OMISSION TO BE REPORTED TO AND CLARIFIED WITH CLIENT PRIOR TO COMMENCEMENT.


VERIFY DIMENSIONS, LEVELS AND EXISTING STRUCTURE, ETC ON SITE PRIOR TO COMMENCEMENT.

ALL WORKS TO COMPLY WITH CURRENT REGULATIONS, BRITISH STANDARDS ETC.

PLEASE NOTE THAT BEFORE BUILDING WORK COMMENCES IT IS RESPONSIBILITY OF THE BUILDER OR OWNER TO SERVE PARTY WALL NOTICES TO ALL NEIGHBOURS.

INITIAL DRAWINGS SUBMITTED TO BUILDING CONTROL ARE SUBJECT TO ADDITIONAL INFORMATION REQUIRED BY BUILDING CONTROL AHSIC, WHICH COULD HAVE SIGNIFICANT COST OR ADDITIONAL WORKS TO BE DONE ON SITE.

ALL WORKS COMMENCED ON SITE PRIOR TO OBTAINING FULL PLANNING AND/OR BUILDING CONTROL APPROVAL WILL BE CARRIED OUT AT YOUR OWN RISK.

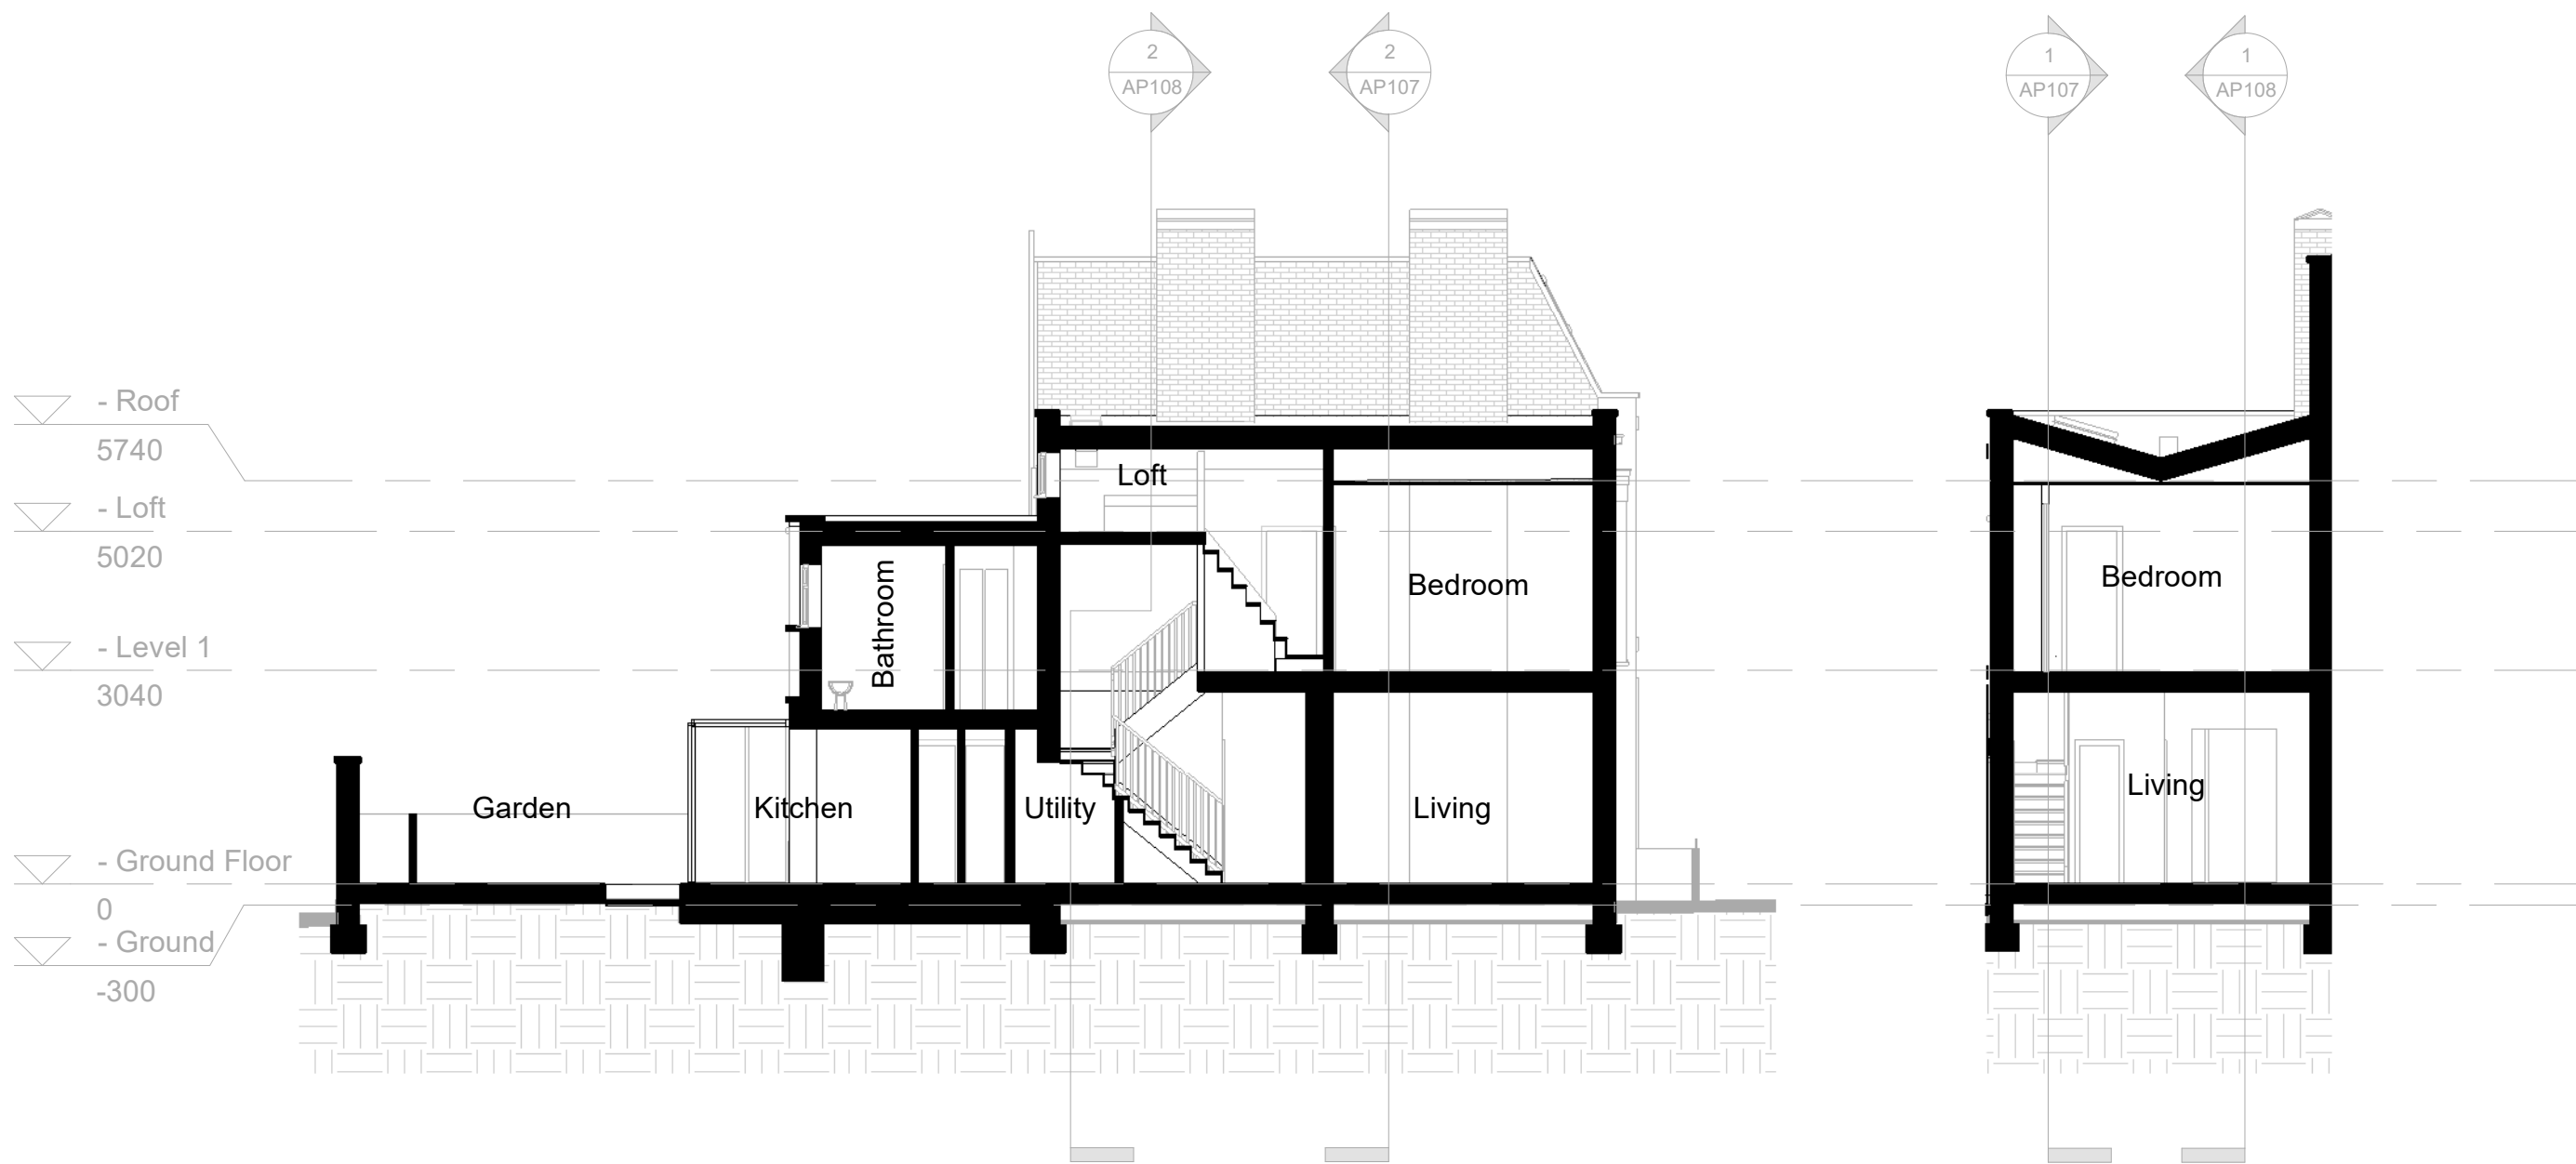


1 Longitudinal AA
1 : 100


2 Cross AA
1 : 100

Existing


Project number 250328- BP1
Date Mar 2025
Drawn by RB
Checked by MB
Scale @ A3 1 : 100

No.	Description	Date

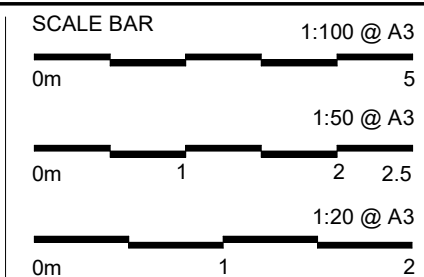

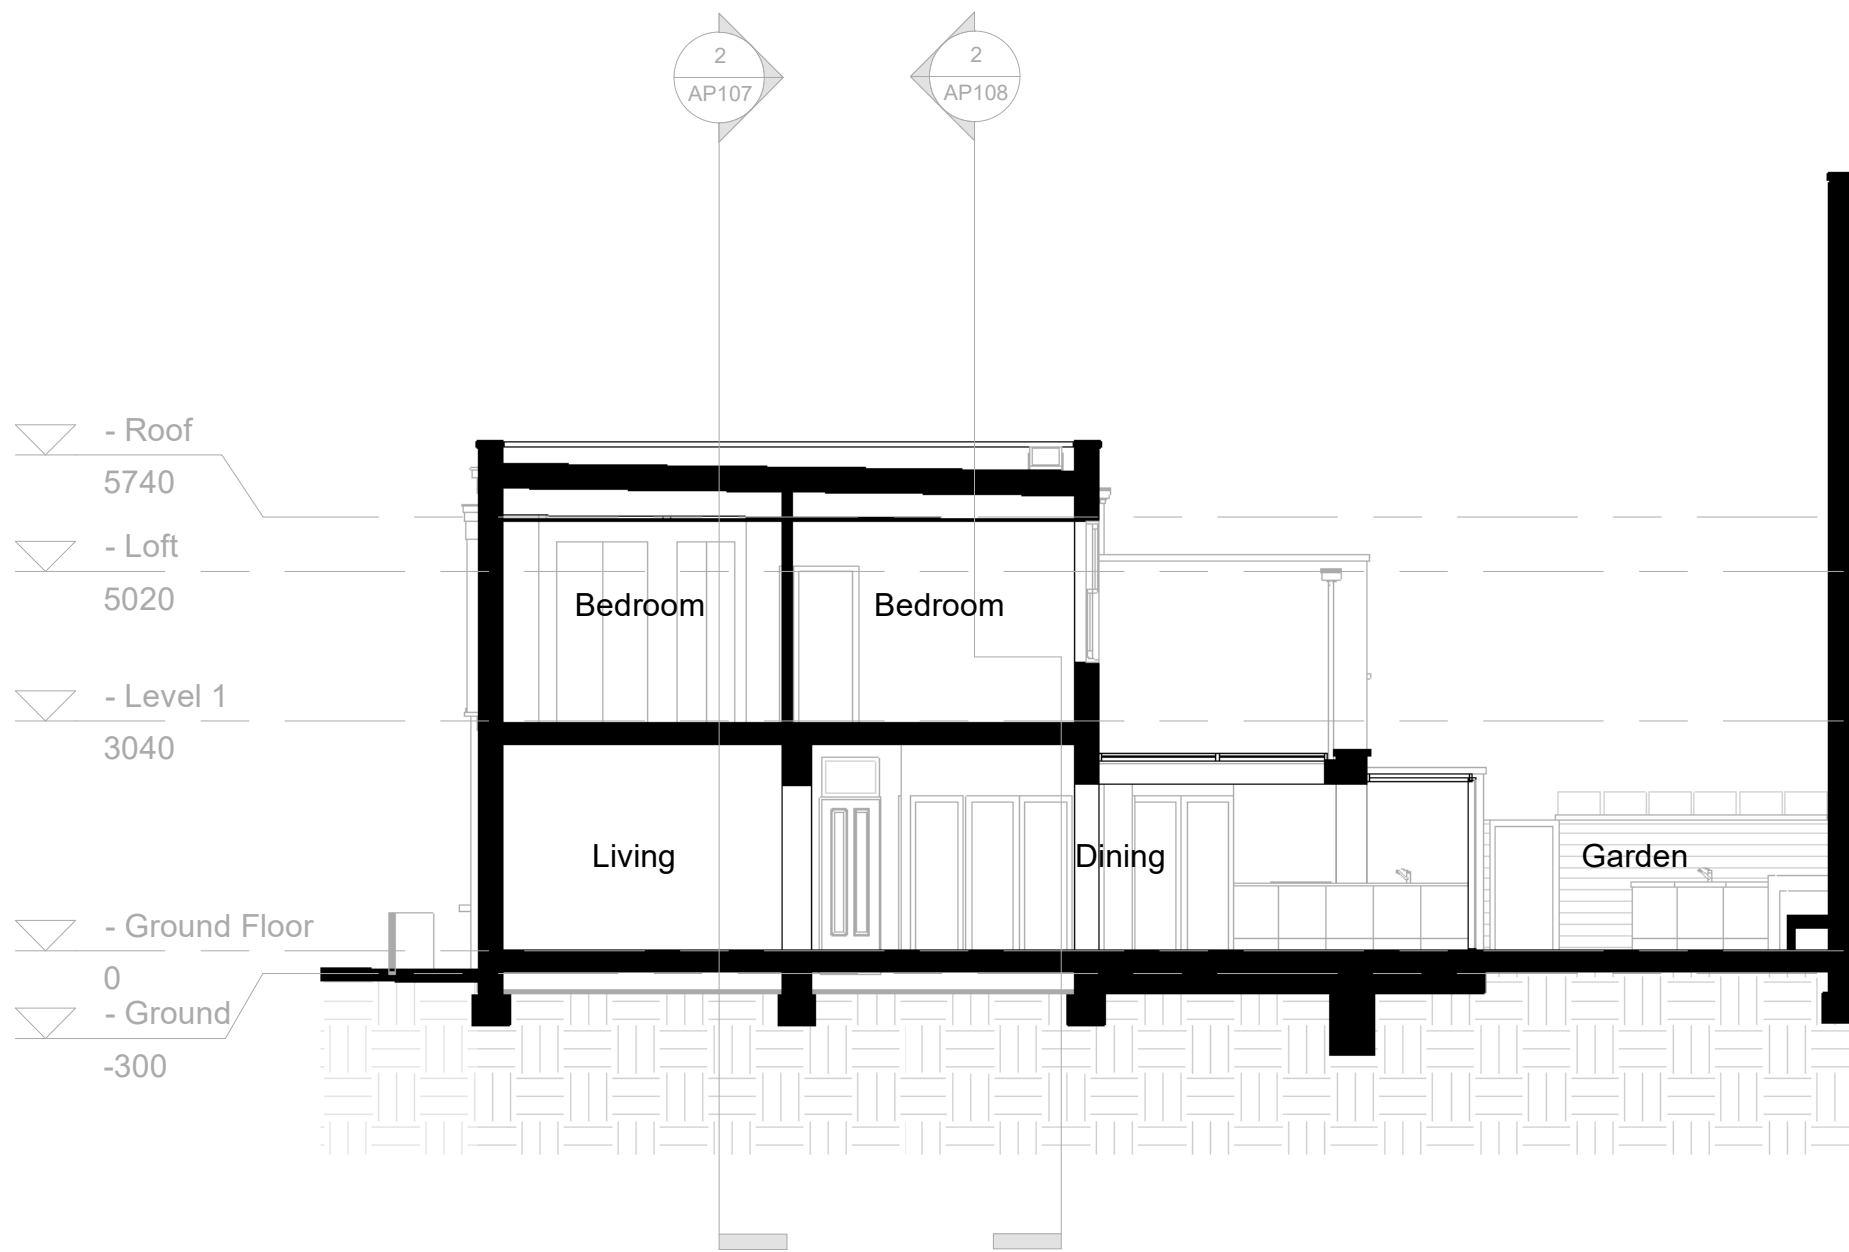

1 Longitudinal BB
1 : 100

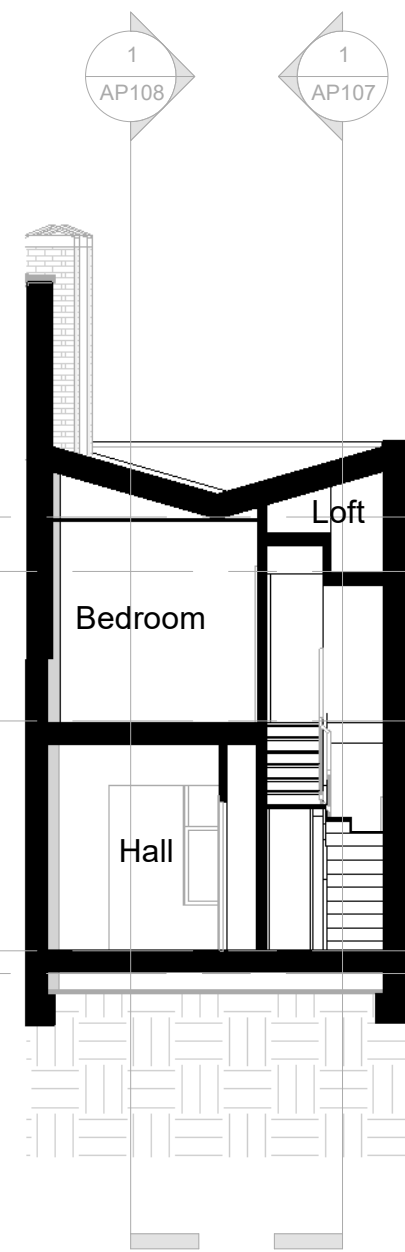

2 Cross BB
1 : 100

Existing

Project number	250328- BP1
Date	Mar 2025
Drawn by	RB
Checked by	MB
Scale @ A3	1 : 100

No.	Description	Date

