

THIS DRAWING IS NOT TO
BE USED FOR
CONSTRUCTION.

PROJECT ADDRESS:

161 ARLINGTON ROAD
LONDON
NW1 7ET

DRAWING REF:

001B-054

DRAWING NAME:

PROPOSED
WINDOW
SECTION
DETAIL

DRAWING INFO:

DATE 04.04.2025
PAGE SIZE A3
SCALE 1:2
REV -

REVISION INFO:


05.03.2025
Rev.- Issued for Information
30.04.2025
Rev.A Issued for Planning

E: info@studio309.co.uk

Studio 309 Ltd is a company
registered in England and Wales
(Company no. 15747917).

Registered Office Address: First
Floor Office, 3 Hornton Place,
London, W8 4LZ

This drawing is distributed under
copyright and must not be
reproduced or copied without the
written permission of Studio 309
Ltd. All dimensions, areas, and
levels are approximate and to be
confirmed on site. This drawing is
not to be used for the purpose of
calculating areas for valuation.

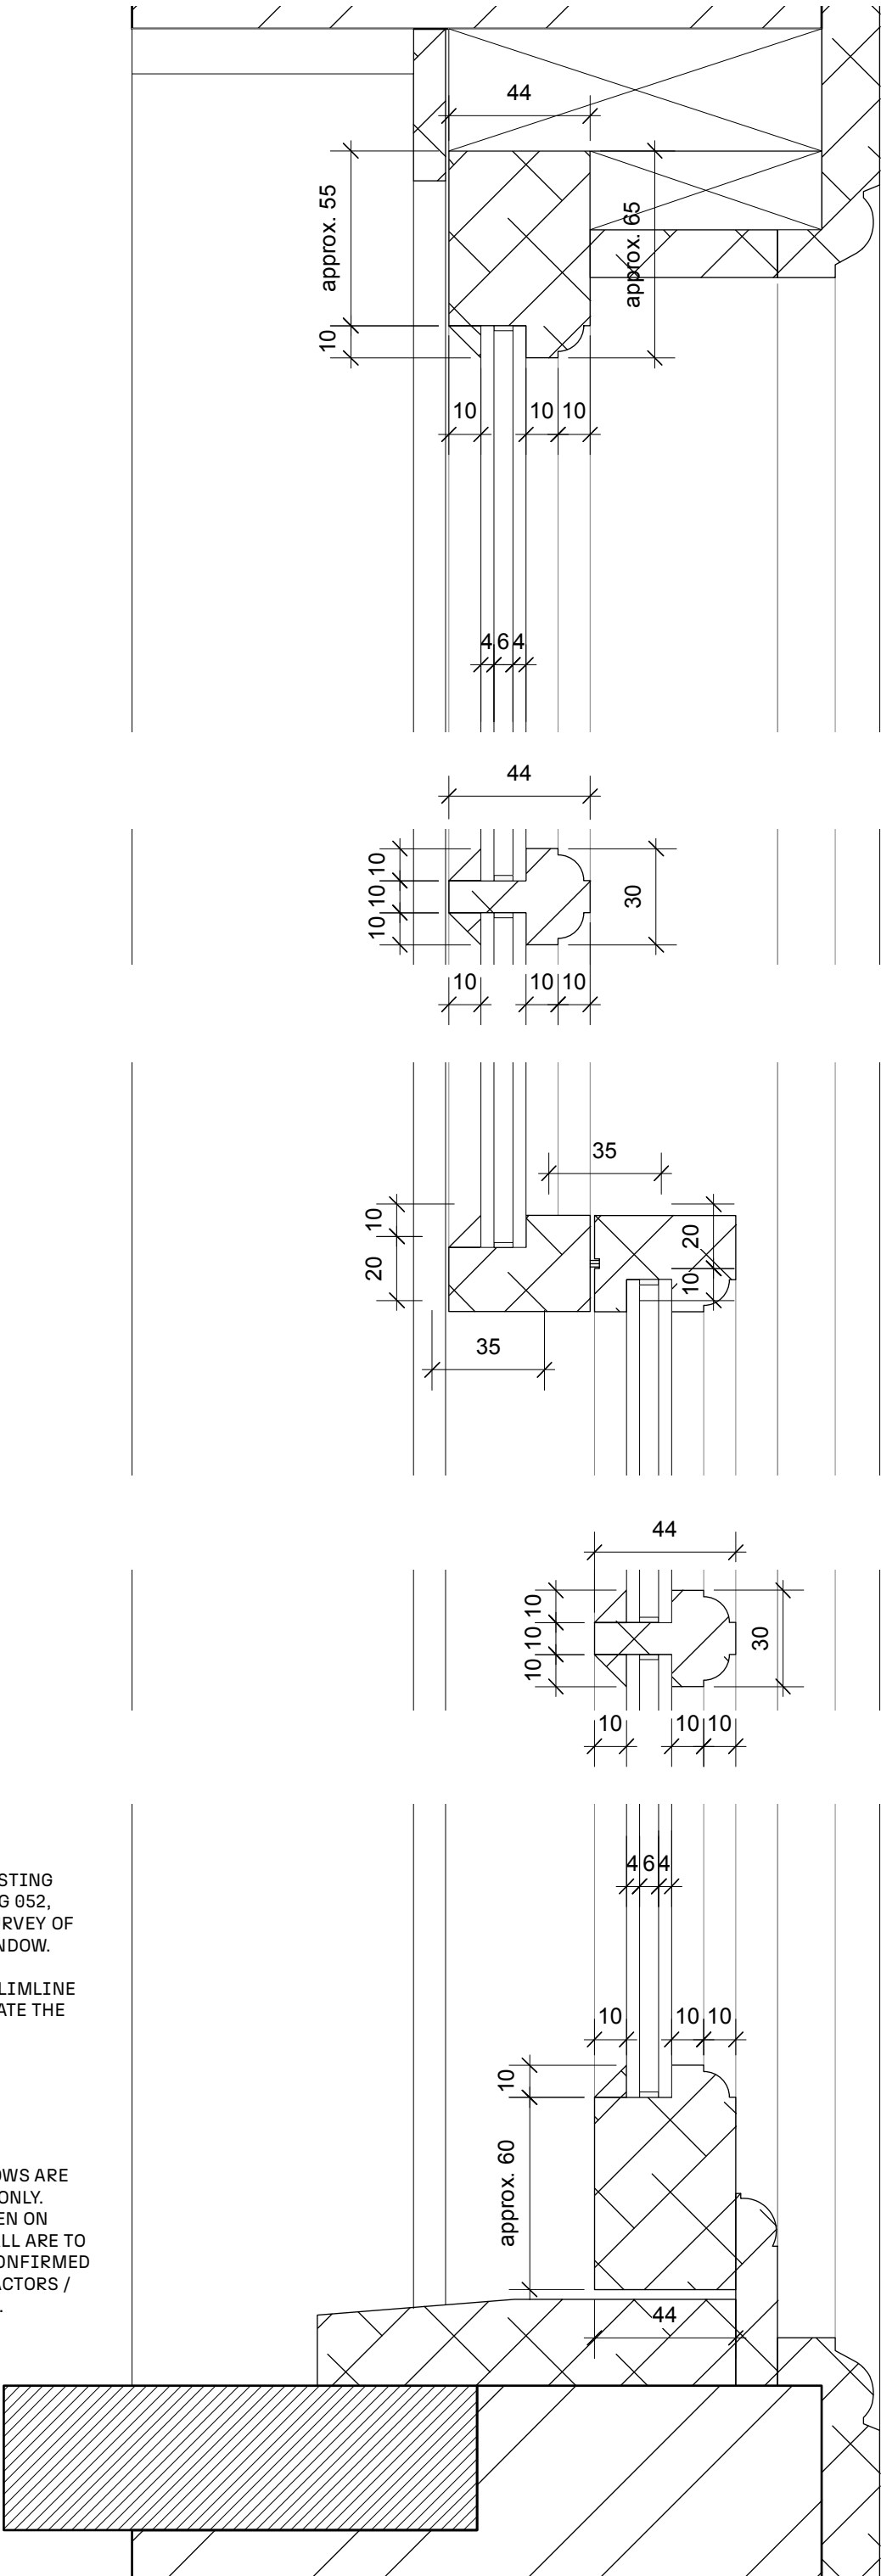

THIS DRAWING IS BASED ON THE EXISTING
WINDOW DETAIL SHOWN IN DRAWING 052,
WHICH IS TAKEN FROM A MEASURED SURVEY OF
THE EXISTING FRONT BASEMENT WINDOW.

THIS DETAIL SHOWS A TYPICAL 14mm SLIMLINE
DOUBLE-GLAZING PANE TO DEMONSTRATE THE
WINDOW PROFILE

NB: NON-VISIBLE PARTS OF THE WINDOWS ARE
ASSUMED AND SHOWN INDICATIVE ONLY.
OUTSIDE/VISIBLE DIMENSIONS TAKEN ON
MEASURED SURVEY BY STUDIO 309 LTD. ALL ARE TO
BE USED AS GUIDANCE ONLY AND TO BE CONFIRMED
BY SITE MEASURED SURVEY BY CONTRACTORS /
MANUFACTURERS / INSTALLERS.