



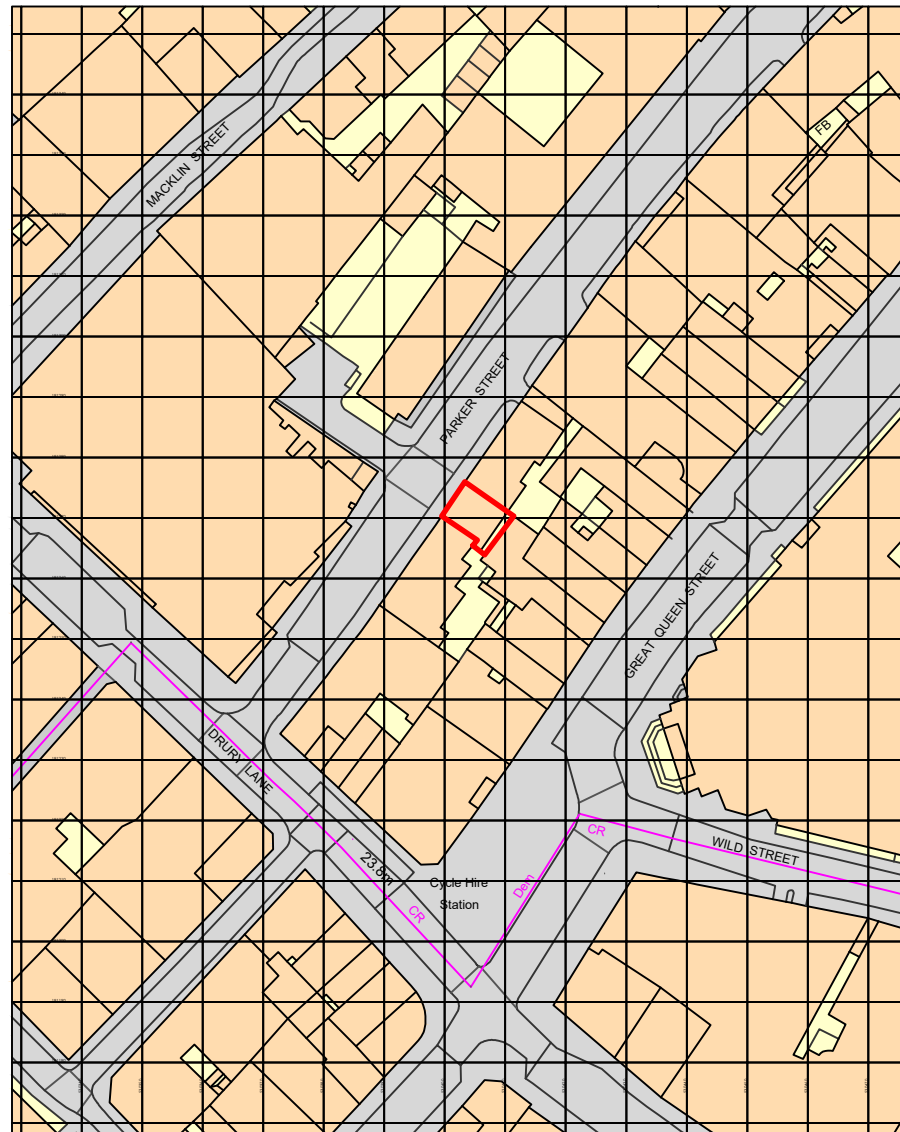

EXISTING LOCATION PLAN

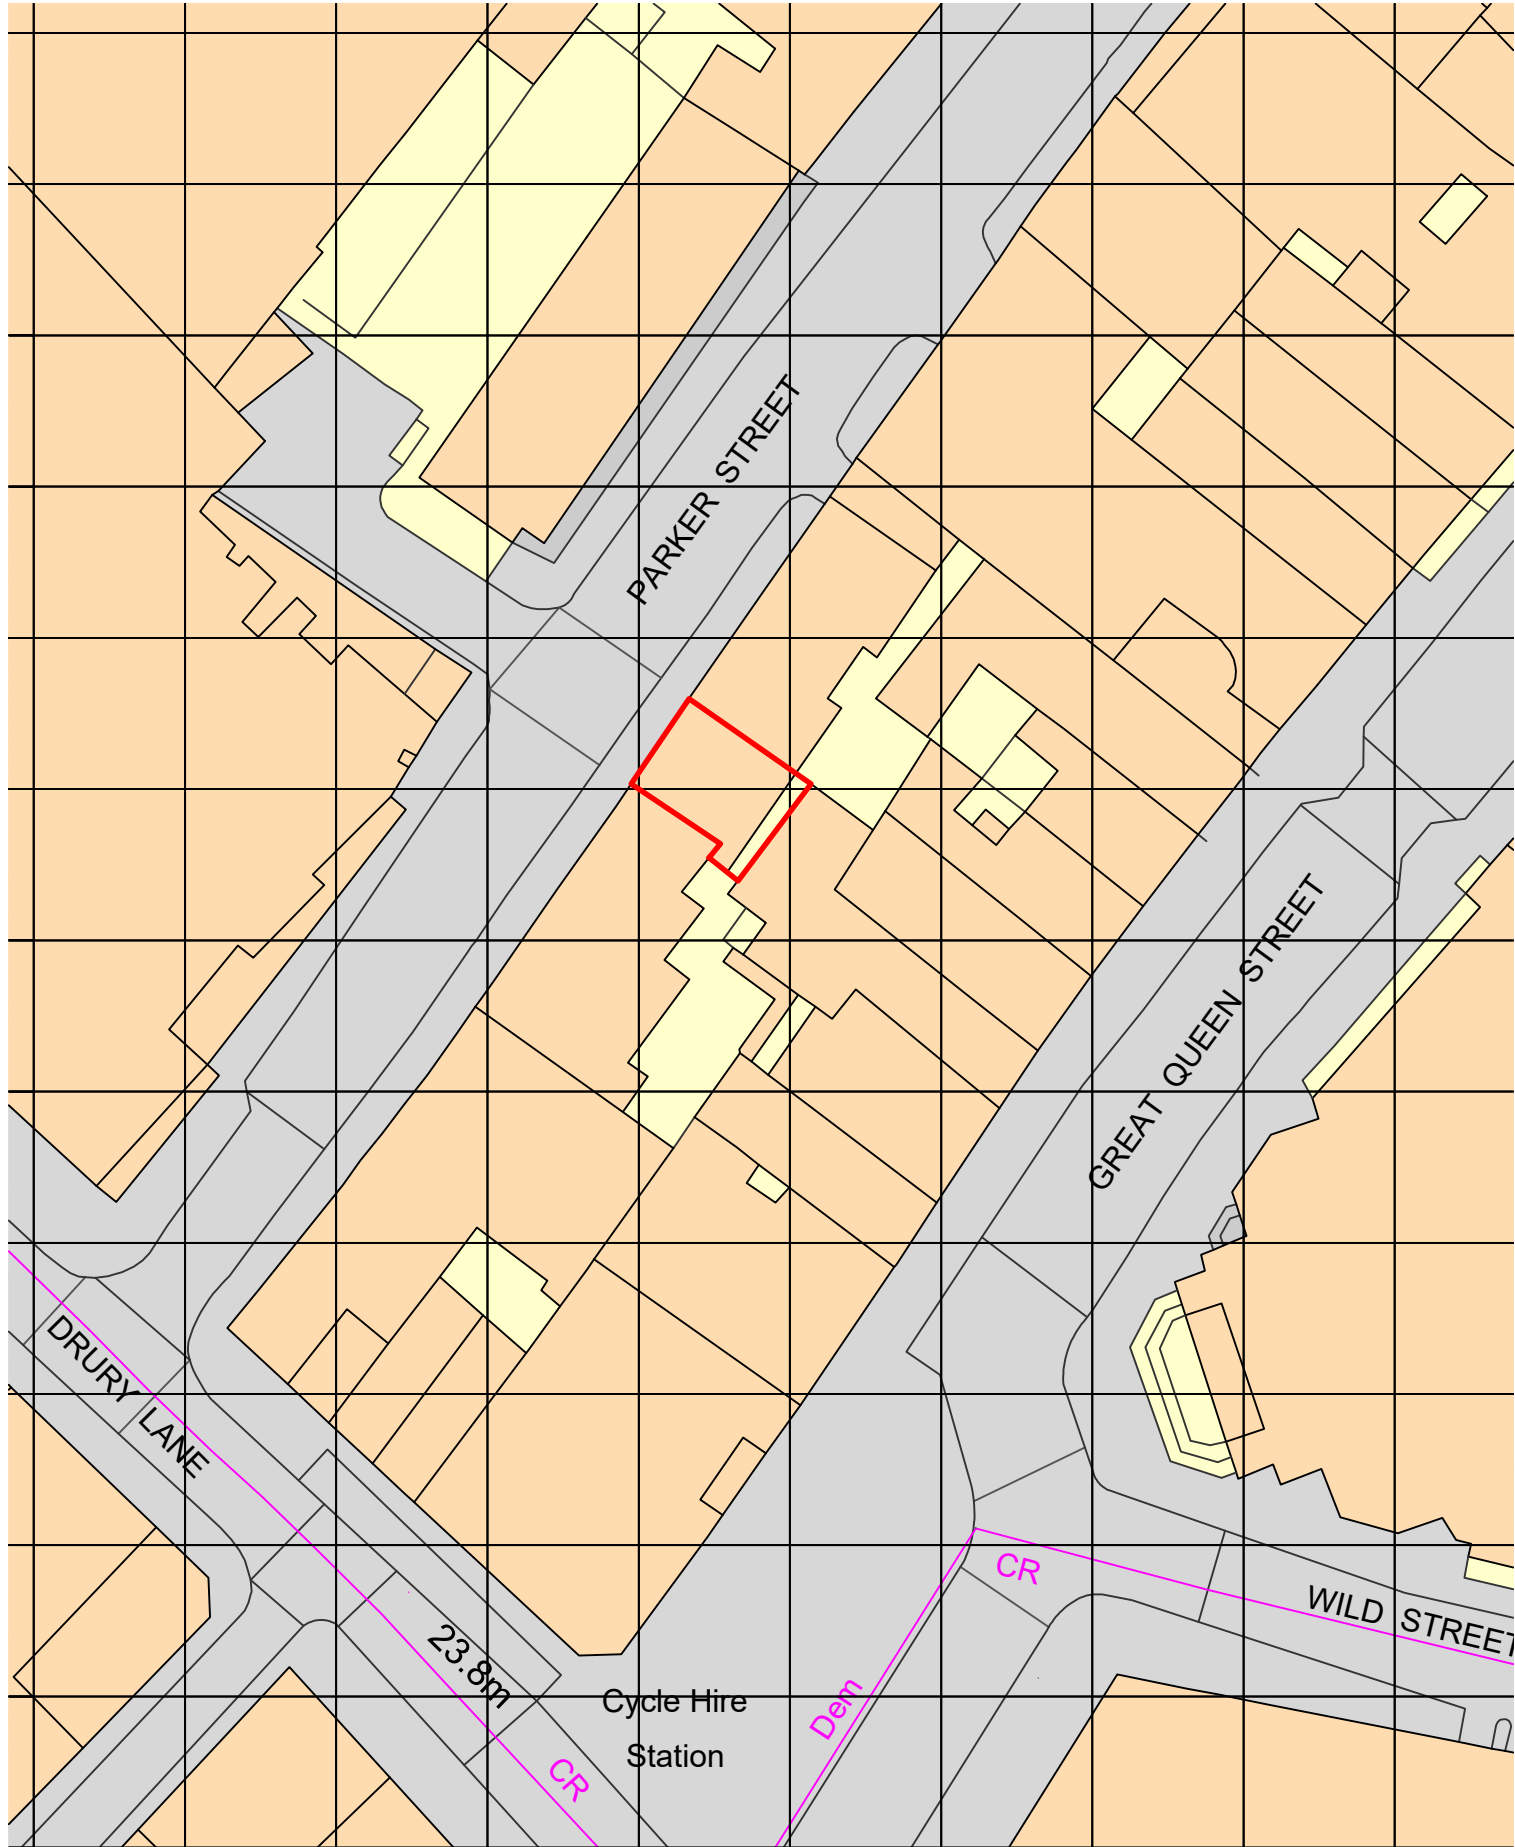

EXISTING BLOCK PLAN



KEY:
— Site Boundary

P4	REV.PLANNING ISSUE	07.06.24	AL
P3	PLANNING ISSUE	23.06.23	AL
P2	DRAFT PLANNING	01.06.23	AL
P1	DRAFT PLANNING	12.05.23	AL

Rev	Revision	Date	By
-----	----------	------	----

NOTES

All setting out dimensions and points will be found on the construction issue drawings

All dimensions to be checked on site prior to commencement of works. Do not scale this drawing

PLANNING

PROJECT
 18 PARKER STREET

TITLE
 EXISTING LOCATION AND
 BLOCK PLANS

SCALE 1:1250/1:500 @ A3

DATE 02.05.2023

DRAWING NO 637 GA 001

REVISION P4



GRAVITY DESIGN

Old Bank Court, Morocco Street, London SE1 3HB
 +44(0)20 7089 9134 studio@gravitydesign.uk.com